


T44N R50E MDM

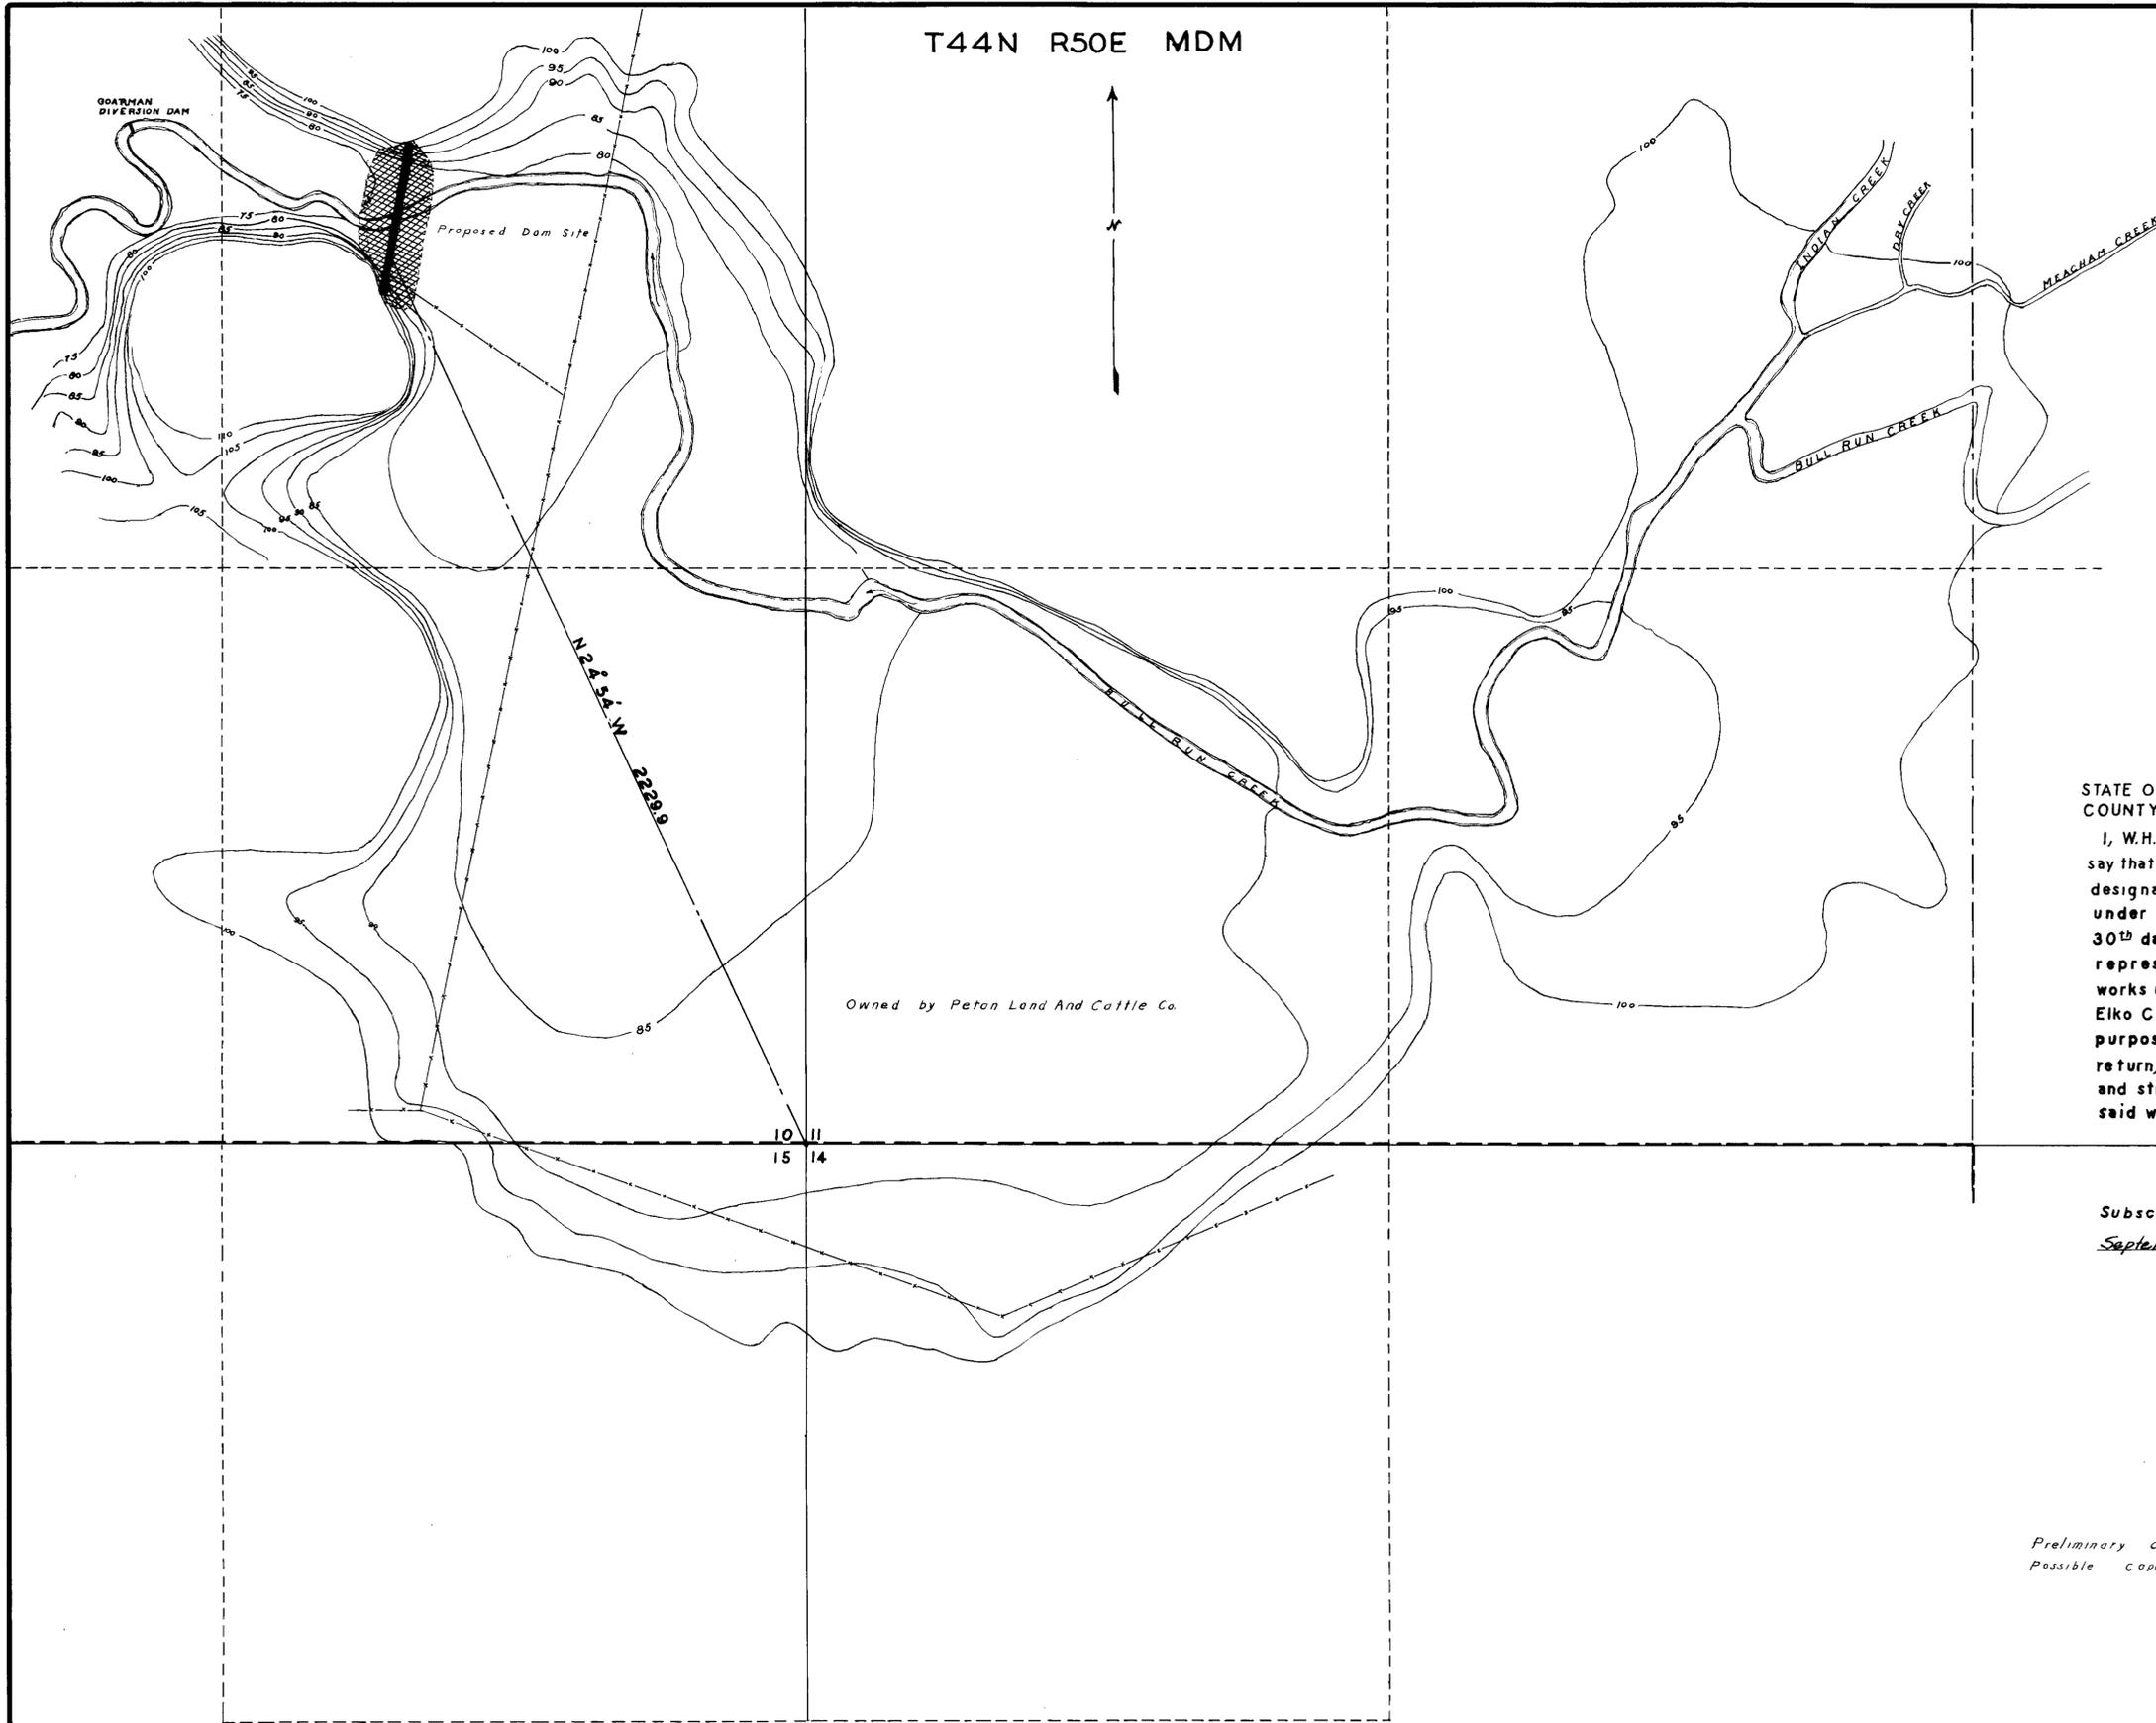

STATE OF NEVADA } S.S.
COUNTY OF ELKO }

I, W.H. Settelmeyer, being first duly sworn, depose and say that this map has been correctly drawn to the designated scale from field notes of a survey made under my supervision and direction completed the 30th day of August 1939, that it truly and correctly represents the location and extent of the proposed works used to divert water from Bull Run Creek in Elko County by Petan Land & Cattle Co., for storage purposes. That the proposed point of diversion and return, and the location and names of all other works and streams which are crossed by or connected with said works are fully and correctly designated hereon.

W.H. Settelmeyer
State Water Right Surveyor

Subscribed and sworn to before me this 23rd day of September 1940.

C.B. [Signature]
Notary Public in and for Elko County, Nevada

Preliminary capacity of reservoir 1390 A.F.
Possible capacity of reservoir 2000 A.F.

0 50 100 200 300 400
SCALE 1"=200'

CONTOUR INTERVAL=5'

Stream bed at dam site taken as elev 75

October 1, 1940

MAP
TO ACCOMPANY APPLICATION TO
APPROPRIATE WATER FOR STORAGE
BY PETAN LAND AND CATTLE CO.
FROM BULL RUN CREEK
TUSCARORA ELKO COUNTY NEVADA