


STATE OF NEVADA } ss.  
 COUNTY OF ELKO } ss.

I, W. H. Settelmeyer, being first duly sworn, depose and say that this map has been correctly drawn to the designated scale, from field notes of a survey made under my supervision and direction on the 9th day of September 1941; that it truly and correctly represents the location and extent of the proposed works used to divert water from Lime Kiln Canyon, in Elko County, by Star Tungsten Mine and/or George F. Ogilvie for mining, milling and domestic purposes. That the proposed point of diversion and return, the location of the mill and location and names of all other works or streams which are crossed by or connected with said works, are fully and correctly designated hereon.

*W. H. Settelmeyer*  
 State Water Right Surveyor

Subscribed and sworn to before me this 13th day of September 1941.

*R. B. Tipton*  
 Notary Public in and for Elko County, Nevada  
 My Commission expires Oct. 7, 1941

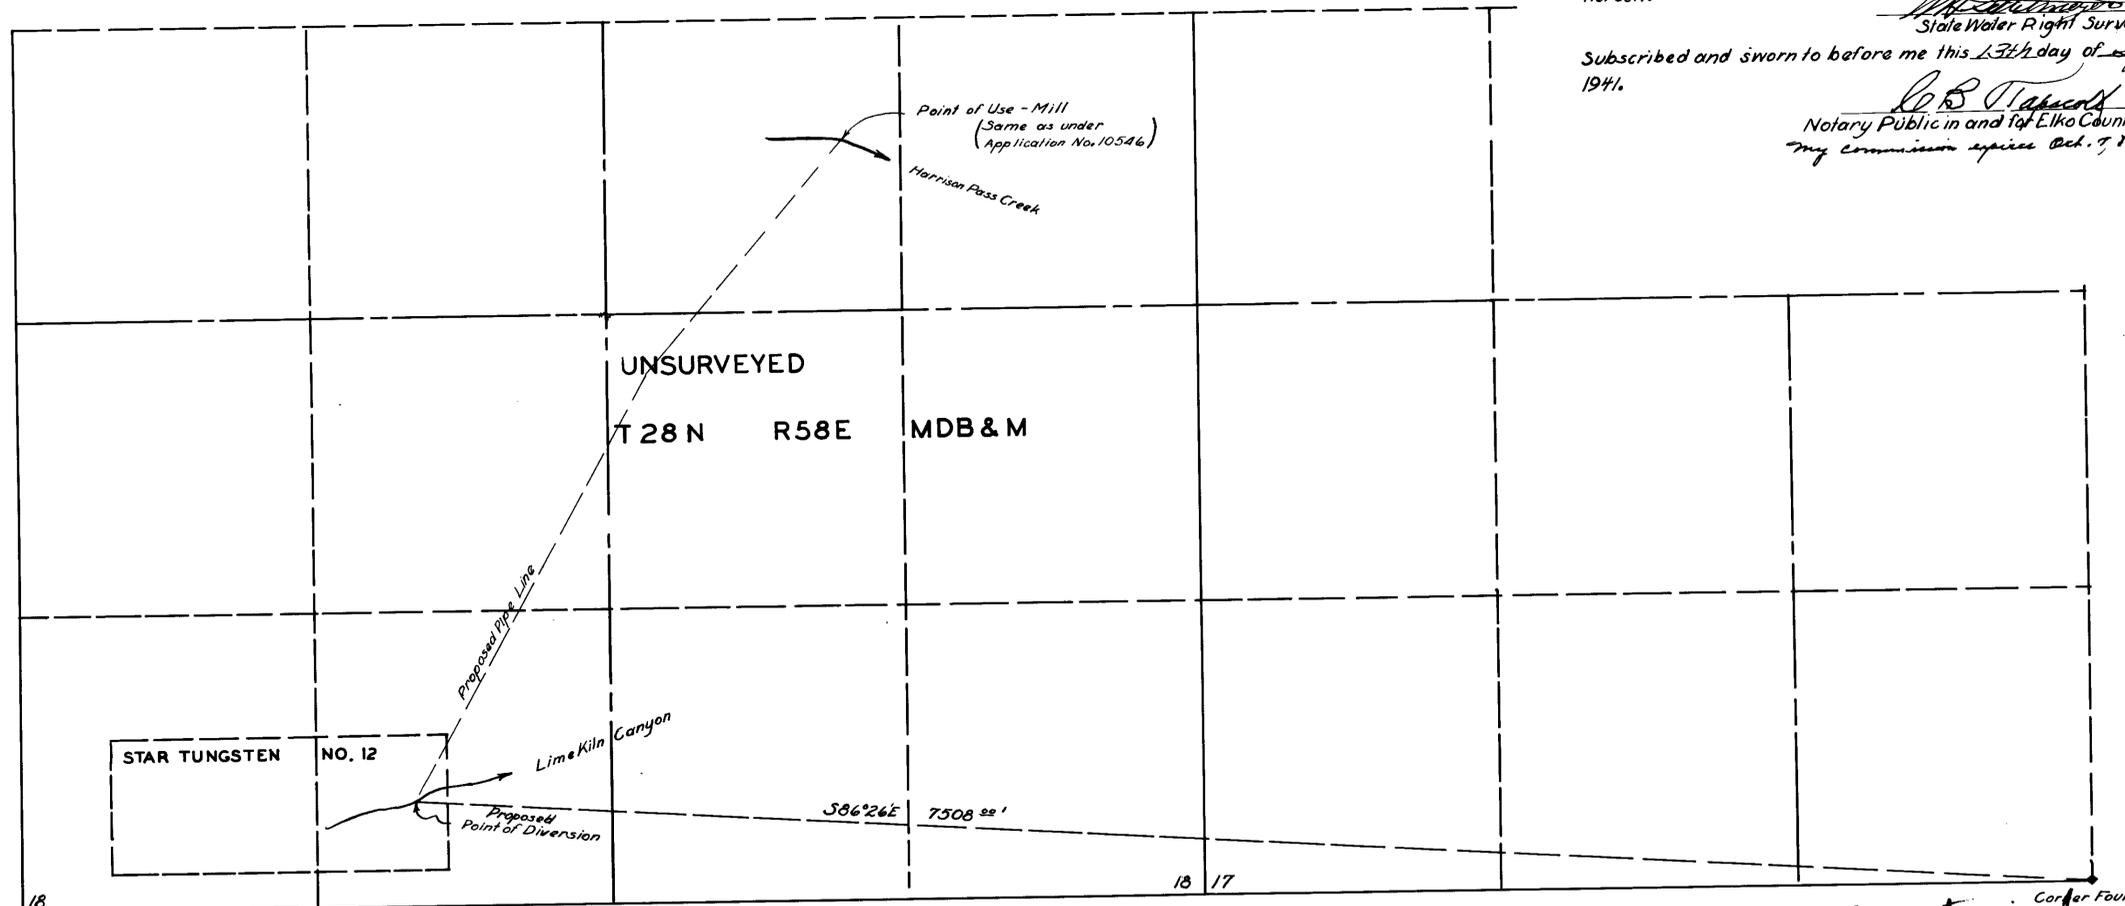

application for mining only.  
 Corner Found  
 1/4 Sec 517  
 1/4 Sec 520  
 0 100 200 300 400 500 1000 1500 2000  
 SCALE 1" = 400'

MAP  
 TO ACCOMPANY APPLICATION TO APPROPRIATE WATER FOR MILLING, MINING AND DOMESTIC PURPOSES BY STAR TUNGSTEN MINE AND OR GEORGE F. OGILVIE FROM LIME KILN CANYON

September 23, 1941

OFFICE  
 STATE ENGINEER  
 SEP 23 1941

10658