


T.22 S. R.6/E.  
M. D. B. & M.

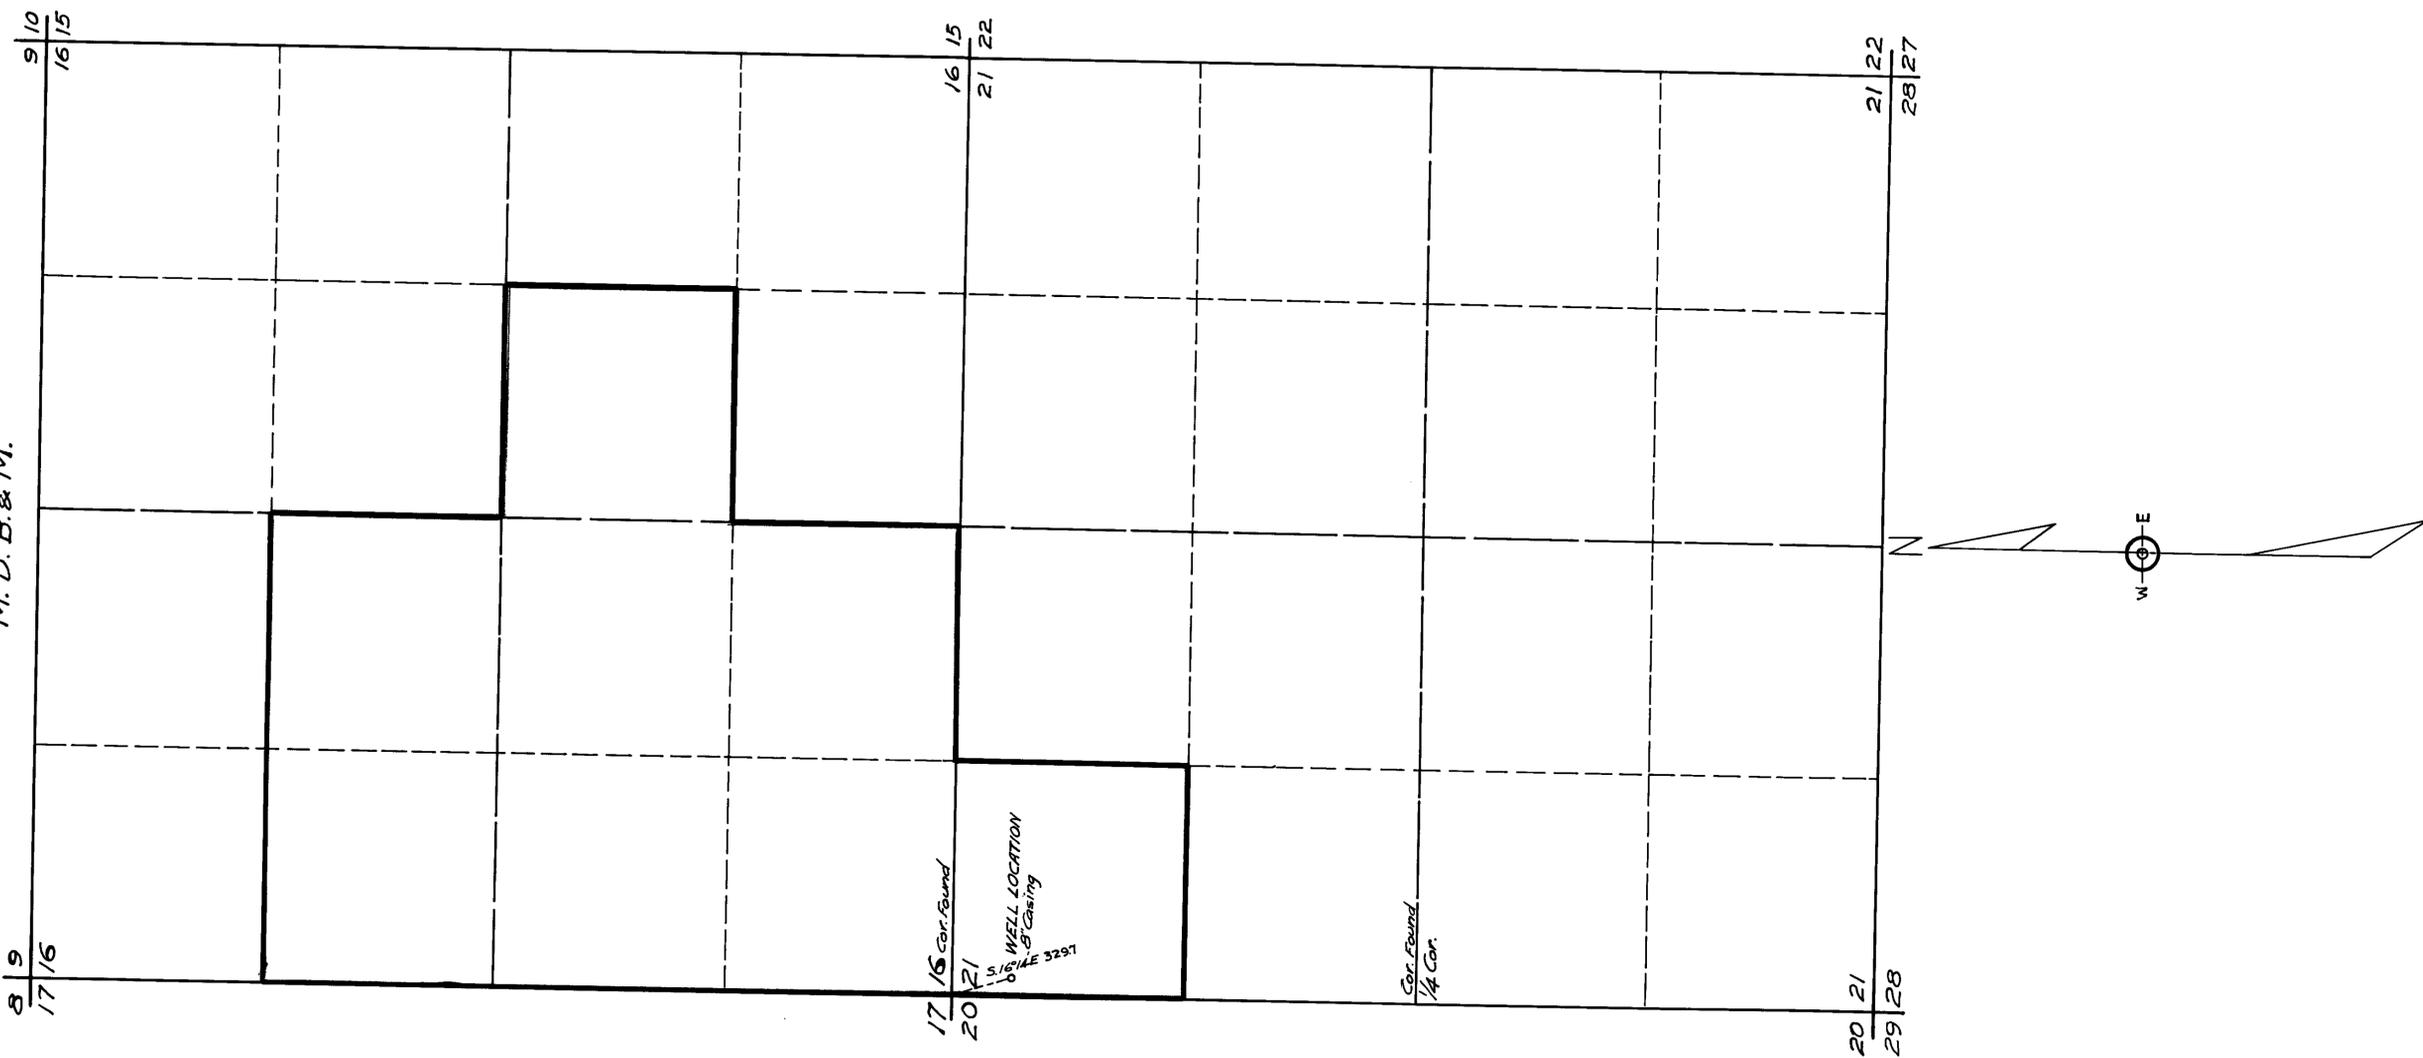

STATE OF NEVADA } ss.  
COUNTY OF CLARK }

I, Van O. Eastland, being first duly sworn depose and say that this map, consisting of one sheet, has been correctly drawn to the designated scale from field notes of a survey made by me on the 6<sup>th</sup> day of August 1941; that it truly and correctly represents the proposed location and extent of the work used to divert water from an under ground source, in Clark County, by Dolton H. Buck, for Irrigation and domestic purposes. That the proposed point of diversion, location, and size of well casing pipe, and the boundaries of all lands under this application are correctly designated there on.

Van O. Eastland  
State Water Right Surveyor.

Subscribed and sworn to before me this the 8<sup>th</sup> day of August 1941.

Camellia A. Butler  
Notary Public in and for Clark County Nevada.

August 15, 1941



MAP  
OF  
Application to Appropriate Water  
for Irrigation and Domestic use.  
By Dolton H. Buck.  
From under Ground source.  
Permit No. 10705

10705