



T. 4 S., R. 67 E. M.D.M.

PROPOSED PIPE LINE  
14" IRON PIPE  
GRADE 11.1' IN 1000'

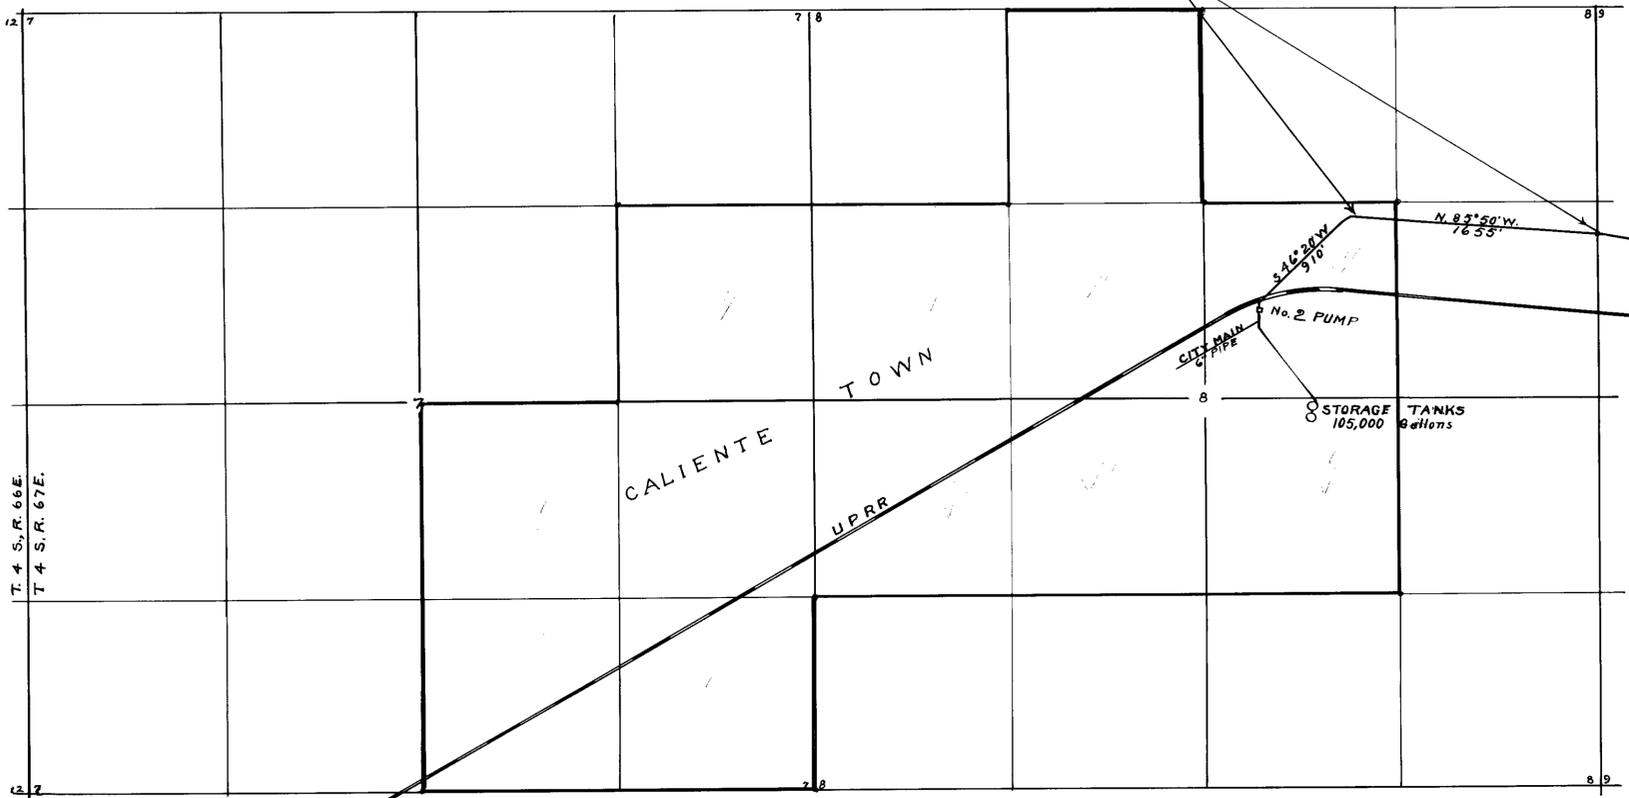

T. 4 S., R. 66 E.  
T. 4 S., R. 67 E.

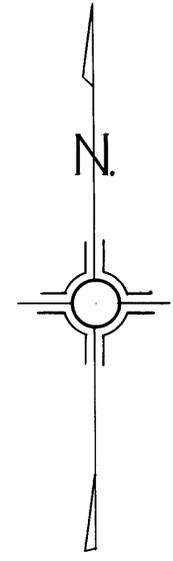

Scale 1" = 600'

State of Nevada } S.S.  
County of Lincoln }

I, Frank Walker, being first duly sworn depose and say that this map, consisting of 2 sheets No. 1 and No. 2 inclusive, has been correctly drawn to the designated scale from field notes of a survey made by me between the 1st day of May and the 20th day of July 1941; that it truly and correctly represents the location and extent of the works used to divert water from CLOVER WASH, in Lincoln County, by CALIENTE PUBLIC UTILITIES for Municipal purposes. That the point of diversion, the proposed location and size of the pipeline, the place and manner of use, the location and names of all other works or streams which are crossed by or connected with said works, are fully and correctly designated thereon.

Frank Walker  
State Water Right Surveyor

Subscribed and sworn to before me this 20 day of July 1941

Edwin H. Edwards  
Notary Public in and for Lincoln County Nevada  
Commission expires May 9, 1943

NOTE: Sheet No. 2, filed with Application No. 10662 is a part of this map and shows the City Pipe Mains in connection with this Application

July 31, 1941

FILED  
STATE ENGINEER'S OFFICE

SHEET No. 1

17550 File Under - 10708

MAP  
TO ACCOMPANY APPLICATION TO APPROPRIATE  
WATER FOR MUNICIPAL PURPOSES BY  
CALIENTE PUBLIC UTILITIES  
FROM CLOVER WASH