

STATE OF NEVADA }  
 County of Lander } ss.

I, G. R. Beechel, being first duly sworn, depose and say that this map consisting of one sheet, has been correctly drawn to the designated scale from field notes of a survey made under my supervision and direction between the 8th day of October, and the 10th day of October, 1941; that it truly and correctly represents the location and extent of the proposed works used to divert water from a well, in Lander County, by the International Smelting and Refining Company — Copper Canyon Lease, for mining, milling, and domestic purposes. That the proposed point of diversion and return, the location of the mine, mill, and mine camp, the approximate size and capacity of the diverting conduit, and the location and names of all other works or streams which are crossed by or connected with said works, are fully and correctly designated hereon.


G. R. Beechel

State Water Right Surveyor


Subscribed and sworn to before me this 10th day  
 of October, 1941

M. S. Fisher

Notary Public in and for Lander County, Nevada

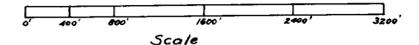

T. 31 N., R. 43 E., M.D.M.  
 T. 30 N., R. 43 E., M.D.M.

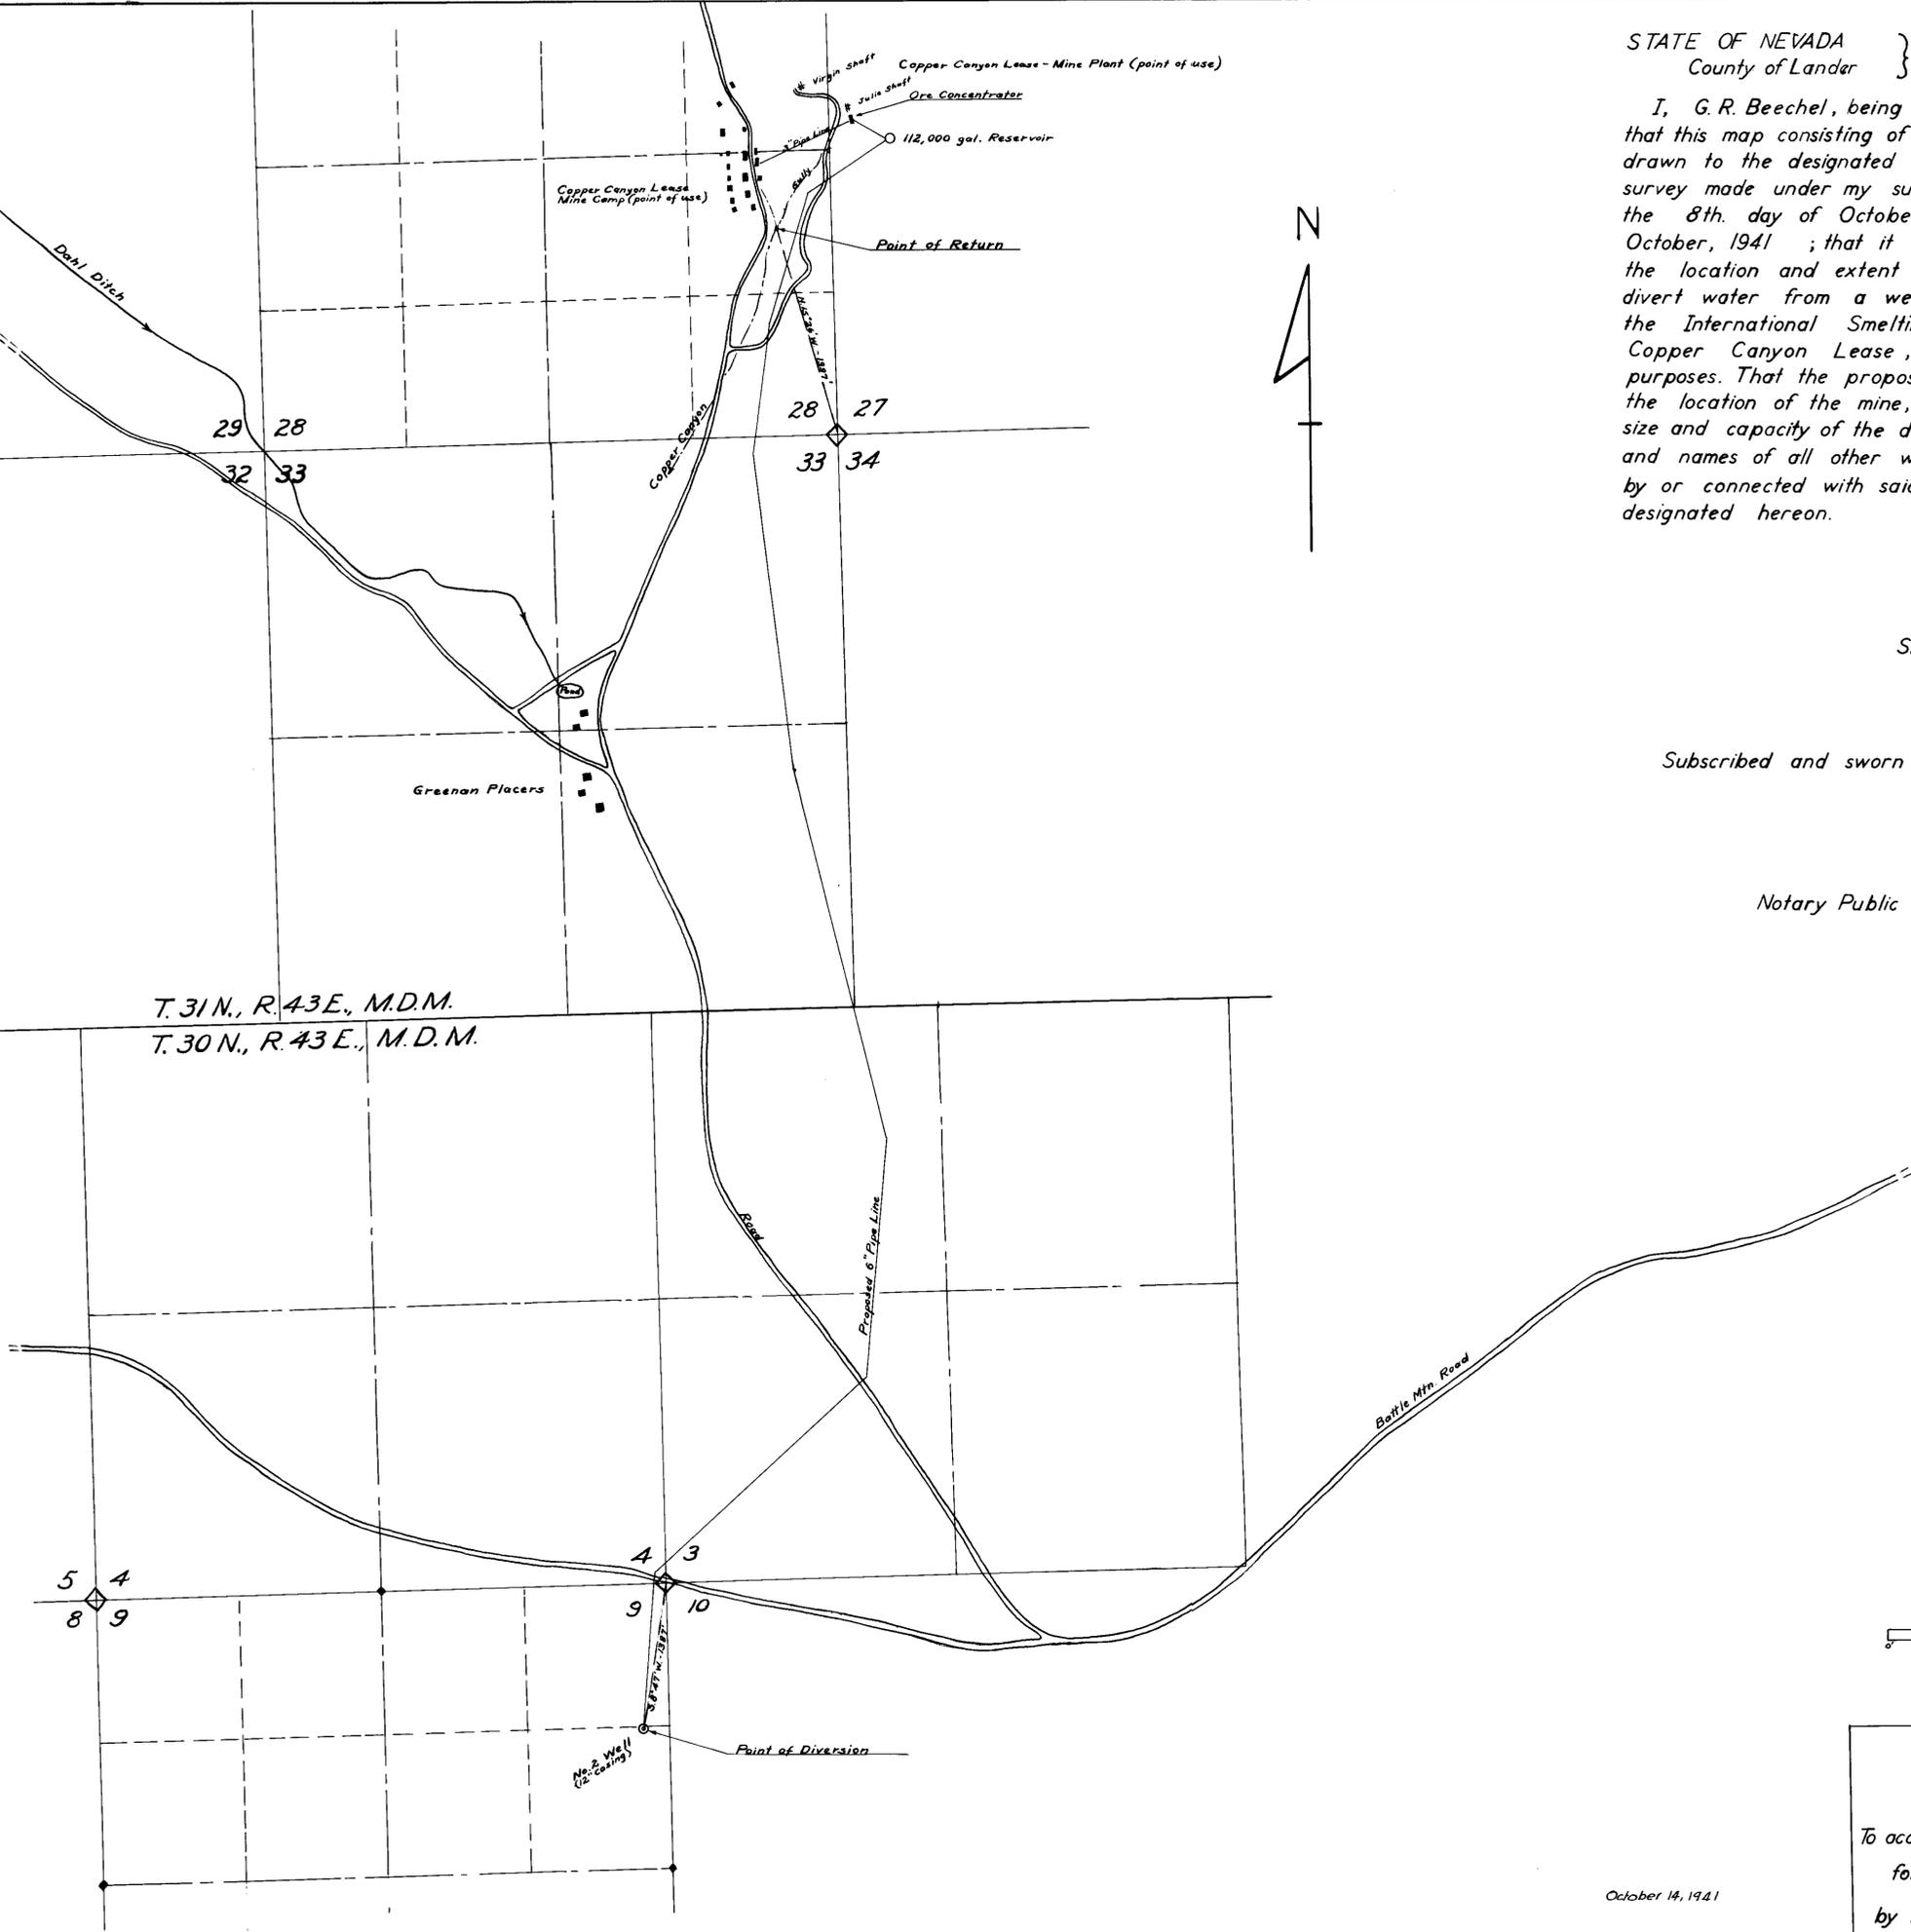

**MAP**

To accompany Application to Appropriate Water  
 for Mining, Milling, and Domestic Purposes  
 by International Smelting & Refining Company  
 Copper Canyon Lease  
 from an underground source

October 14, 1941