
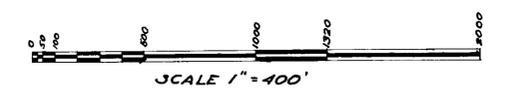


STATE OF NEVADA } ss.
 COUNTY OF ELKO } ss.
 I, W.H. Settelmeyer, being first duly sworn, depose and say that this map has been correctly drawn to the designated scale from field notes of a survey made under my supervision and direction on the 7th day of November 1941; that it truly and correctly represents the location and extent of the proposed works used to divert water from Lime Kiln Canyon, in Elko County, by Russell Campbell for mining, milling and domestic purposes. That the proposed point of diversion and return, the location and names of all other works or streams which are crossed by or connected with said works are fully and correctly designated hereon.

W.H. Settelmeyer
 State Water Right Surveyor

Subscribed and sworn to before me this 10th day of November 1941.

C. B. Trappell
 Notary Public in and for Elko County, Nevada
 My commission expires Oct. 10, 1945

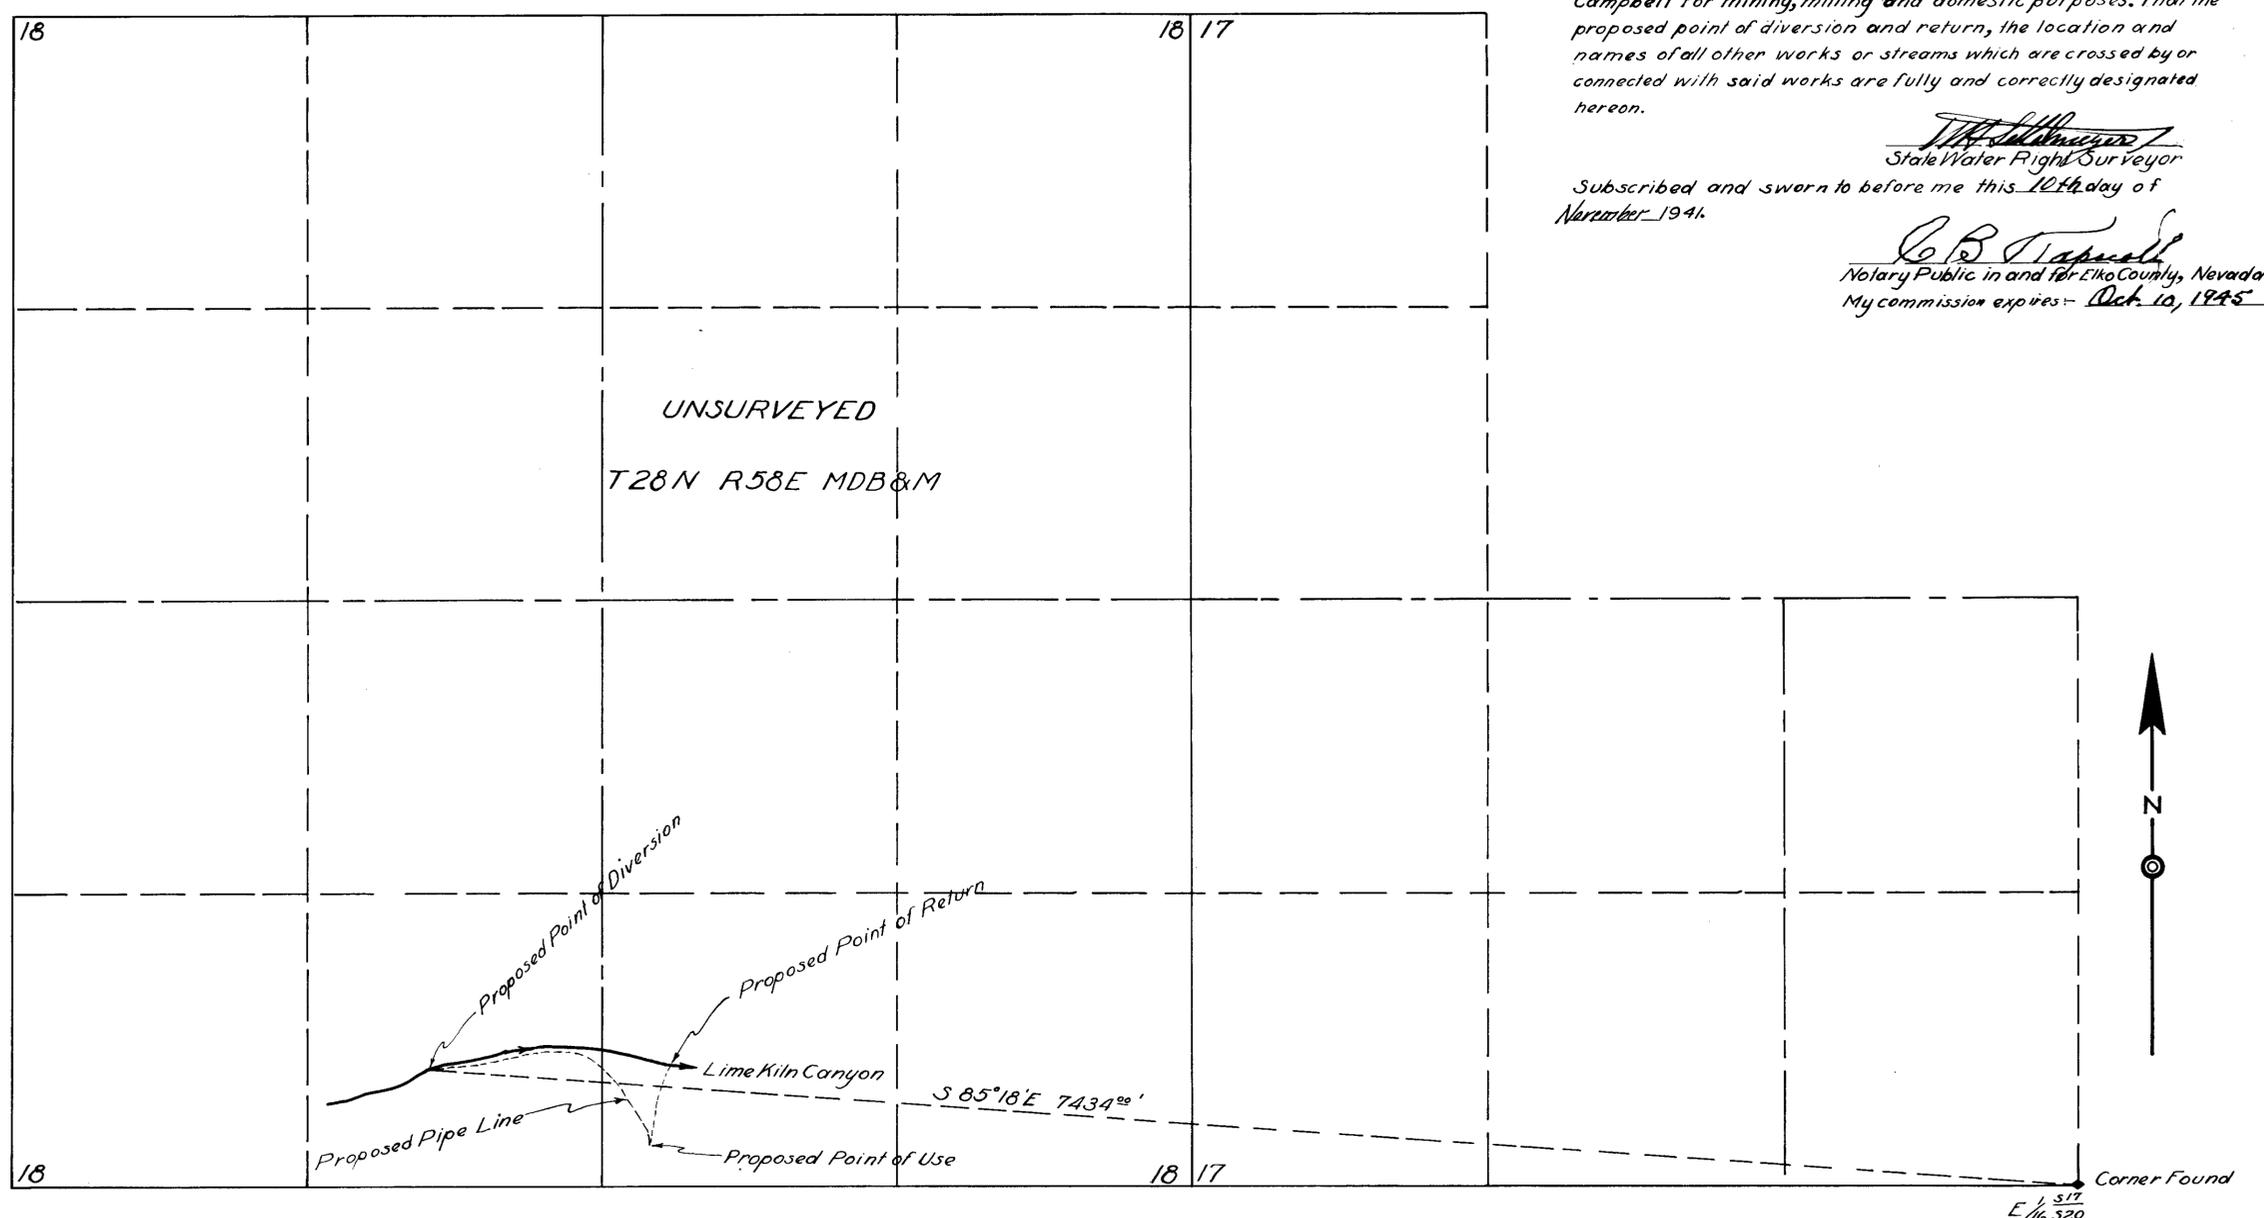

MAP
 TO ACCOMPANY APPLICATION TO
 APPROPRIATE WATER FOR MINING,
 MILLING & DOMESTIC PURPOSES
 BY RUSSELL CAMPBELL FROM LIME
 KILN CANYON.

November 12, 1941