


T. 3 S. ; R. 35 E.

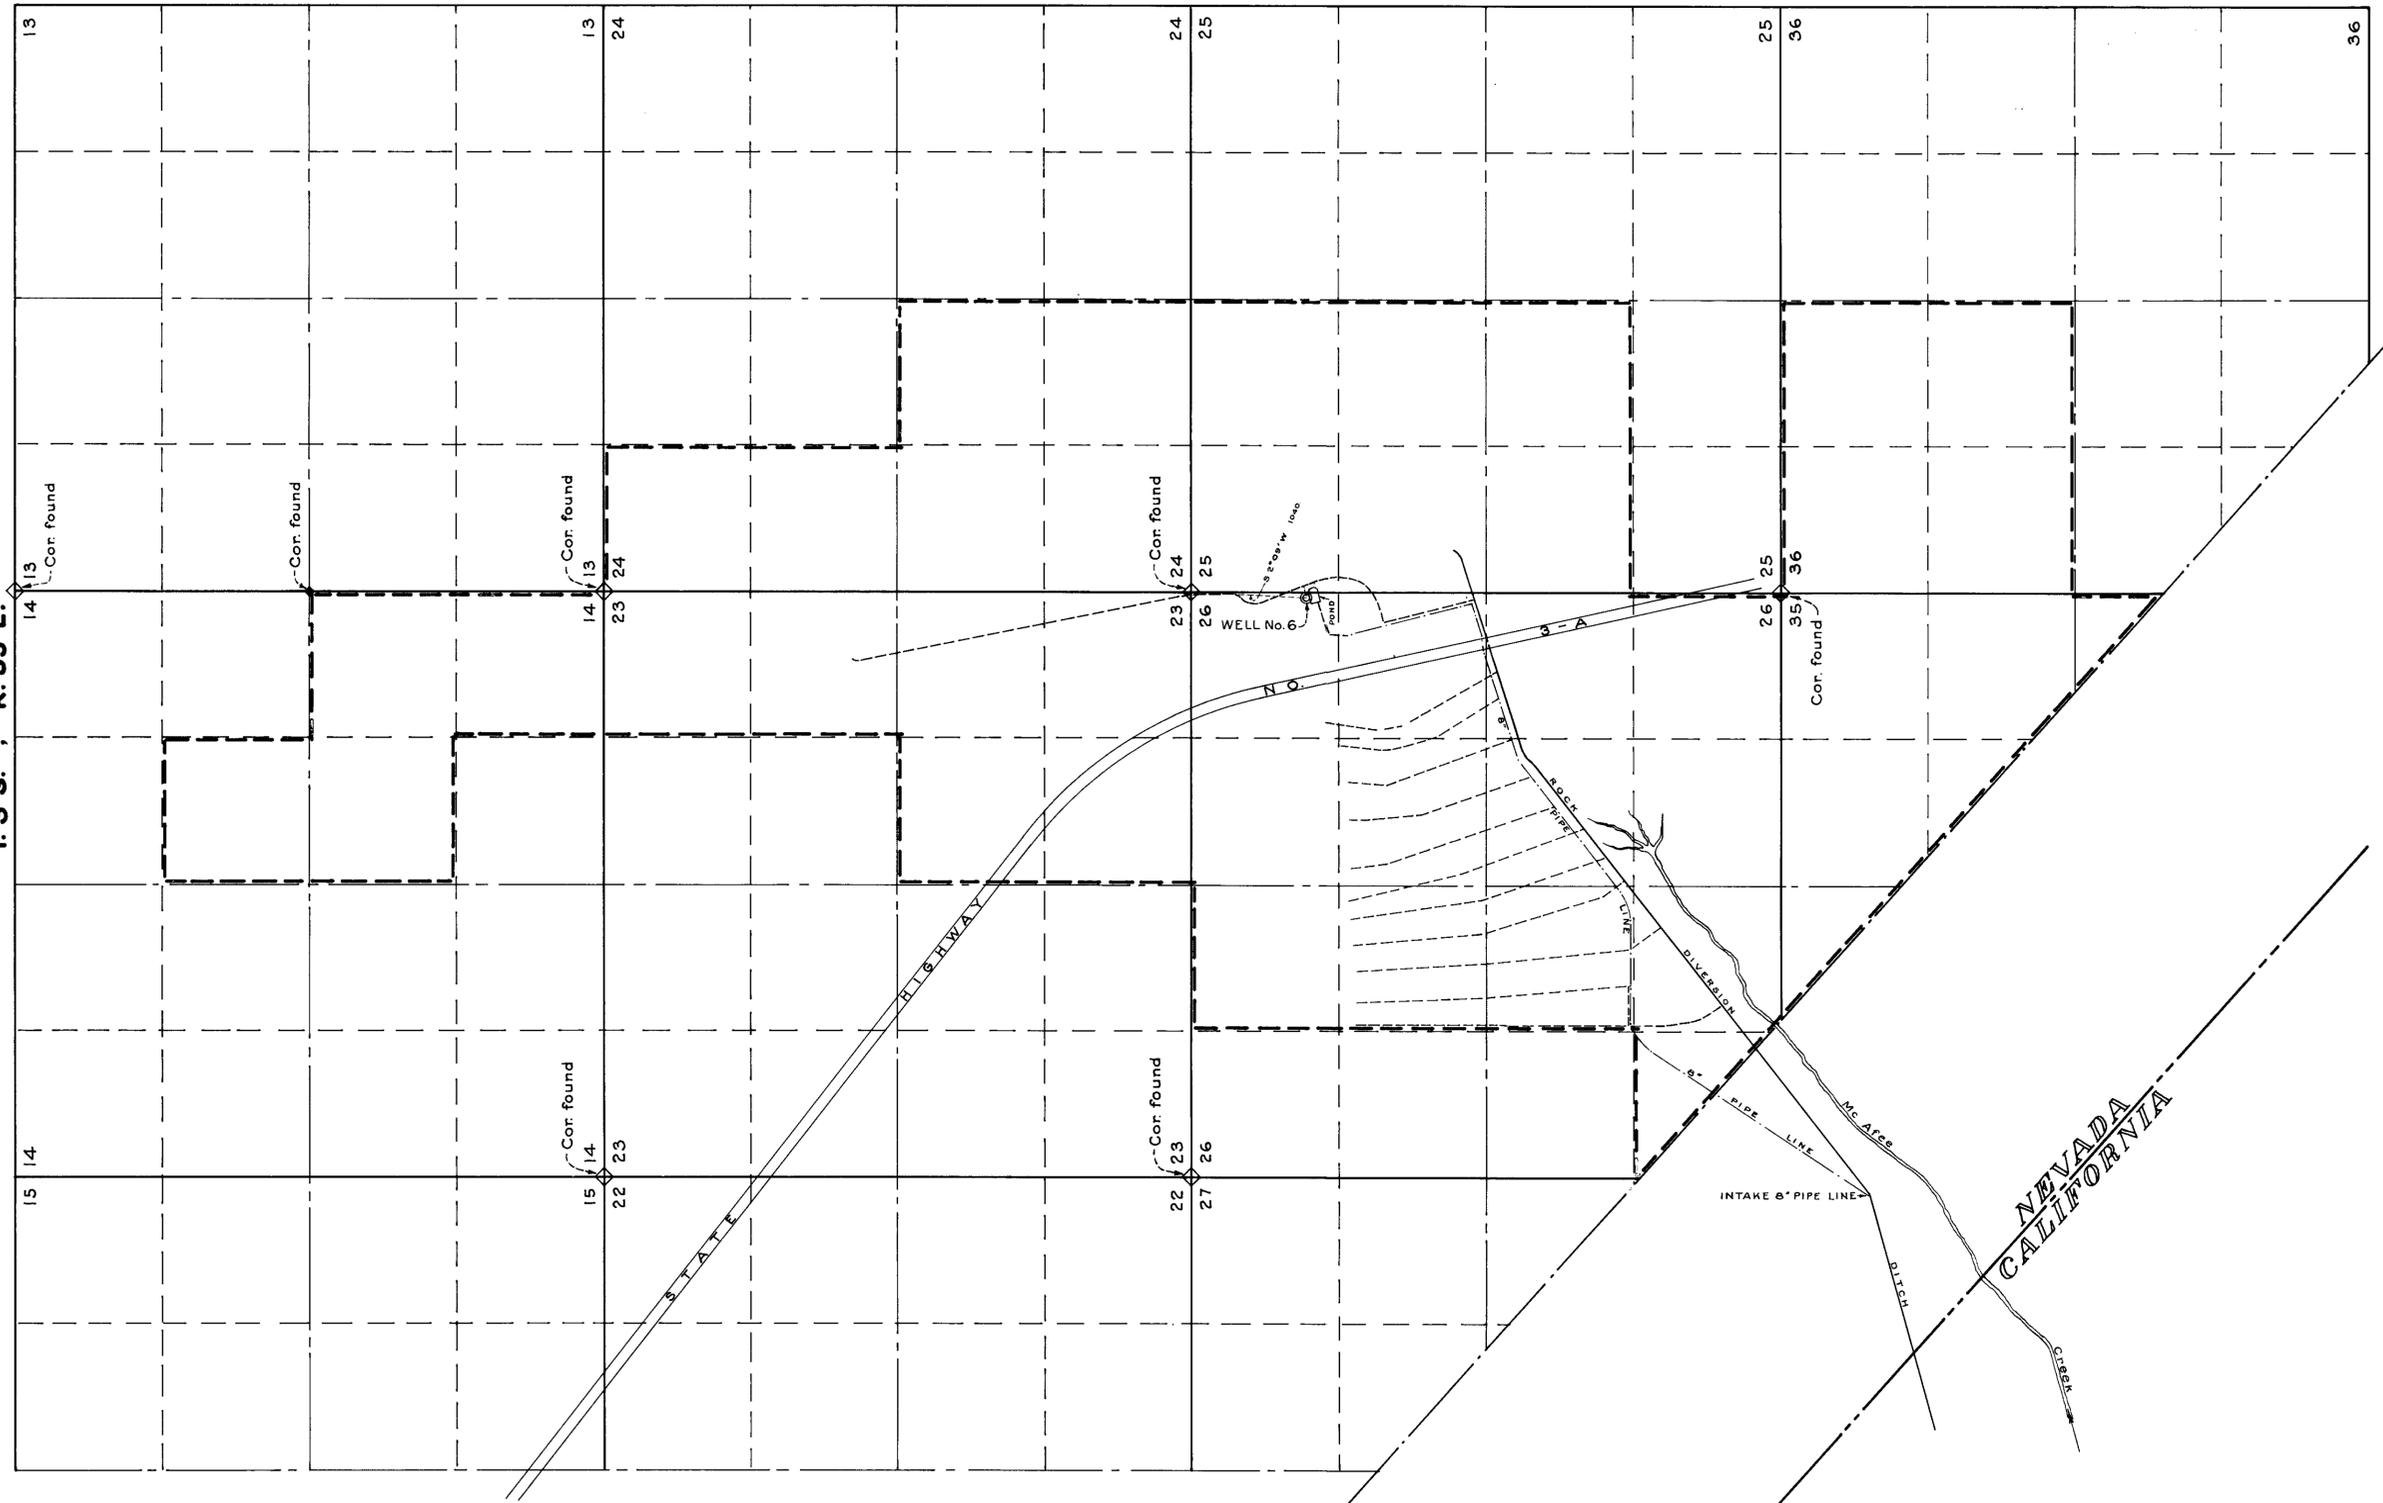

STATE OF NEVADA } ss.  
County of Nye


I, C. A. LIDDELL, being first duly sworn depose and say:  
That this map has been correctly drawn to the designated scale from field notes of a survey made under my supervision and direction on the 19<sup>th</sup> day of January, 1942; that it truly and correctly shows and represents the location of the well in Esmeralda County from which water is to be appropriated by Hubert Eaton for irrigation, stock watering and domestic purposes in accordance with his application to appropriate water filed concurrently herewith; that the water appropriated and pumped from said well will be run into the present ditch and pipe system and/or into a new or extended ditch and pipe system should a survey show that the duty of the water may be increased by redesigning or extending the present system; that the water appropriated from such well is to be used for the purposes above stated and particularly for the irrigation of the land under cultivation and such additional land of the Bar Double Nine Ranch owned by said Hubert Eaton, the boundary of which lands are shown within the heavy dotted line on the above map, as the water developed from such well, together with the water of Mc Afee Creek, will irrigate; that the proposed point of diversion and approximate location and size of the diverting pipe line or channel connecting said well with the present ditch and pipe system are correctly designated thereon; that there are no reservoirs or basins and no other streams or works crossed by or connected with the proposed works thereon.

Subscribed and sworn to before me this 21<sup>st</sup> day of January, 1942.

*C. Argusson*  
Notary Public in and for Nye County, Nevada.  
My Commission Expires Nov. 3-1943

*C. A. Liddell*  
State Water Right Surveyor

January 23, 1942

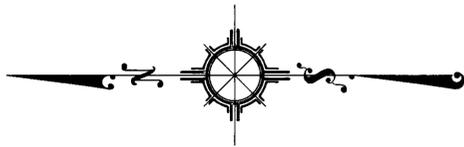

MAP  
TO  
ACCOMPANY APPLICATIONS  
OF  
**HUBERT EATON**  
TO  
APPROPRIATE UNDERGROUND WATER  
FOR  
IRRIGATION STOCK WATERING AND DOMESTIC PURPOSES  
SURVEYED  
JANUARY 19, 1942. By  
STATE WATER RIGHT SURVEYOR  
SCALE 1 IN = 800 FT.

10773