
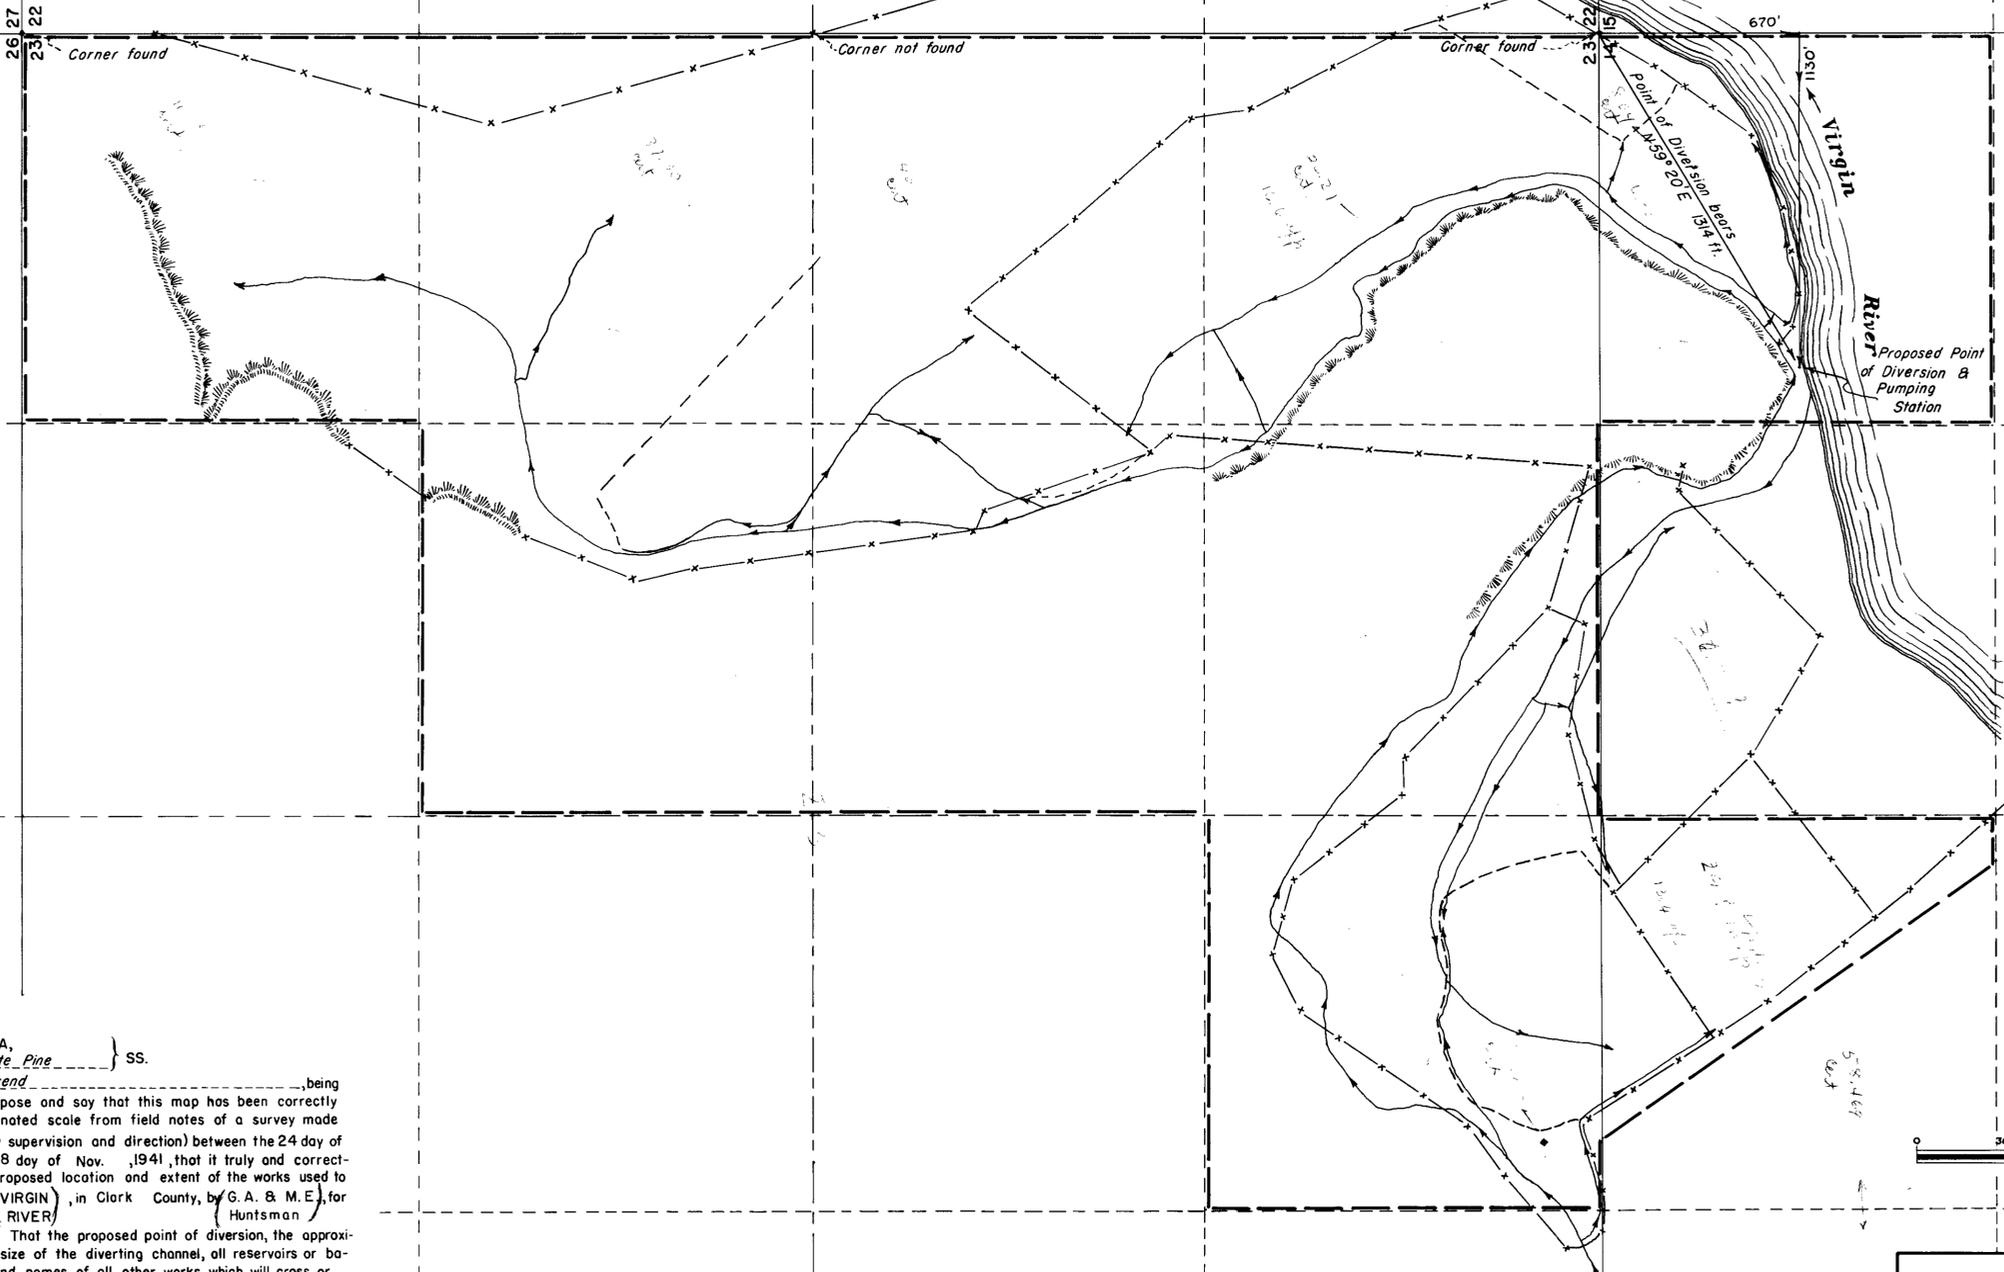


T14S  
 R69E  
 M.D.B. & M.

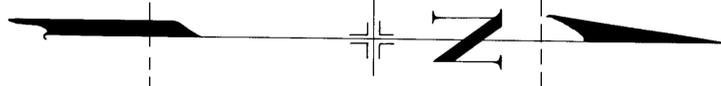

T14S R69E  
M.D.B. & M.


STATE OF NEVADA,  
 County of White Pine } SS.  
 I, C. B. Townsend, being  
 first duly sworn, depose and say that this map has been correctly  
 drawn to the designated scale from field notes of a survey made  
 by me (or under my supervision and direction) between the 24 day of  
 Nov. and the 28 day of Nov. 1941, that it truly and correct-  
 ly represents the proposed location and extent of the works used to  
 divert water from (VIRGIN RIVER), in Clark County, by G. A. & M. E. for  
 Huntsman  
 irrigation purposes. That the proposed point of diversion, the approxi-  
 mate location and size of the diverting channel, all reservoirs or ba-  
 sins, the location and names of all other works which will cross or  
 connect with the proposed works, and the boundary of all lands, show-  
 ing by 40-acre subdivisions the areas proposed to be irrigated,  
 are fully and correctly designated thereon.

*C. B. Townsend*  
 State Water Right Surveyor.

Subscribed and sworn to before me this 24 day of Feb., 1942  
*George F. Kinney*  
 Notary Public in and for White Pine County, Nevada.

157 7/4 0  
 37 30 0  
 40 00 0  
 7 51 0  
 20 21 0  
 5 04 0  
 31 66 0

February 6, 1942

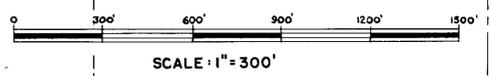

MAP  
 TO ACCOMPANY APPLICATION TO APPROPRIATE  
 WATER FOR IRRIGATION BY G. A. & M. E  
 HUNTSMAN FROM VIRGIN RIVER  
 1-26-42  
 Draftsman: George F. Kinney

10780