


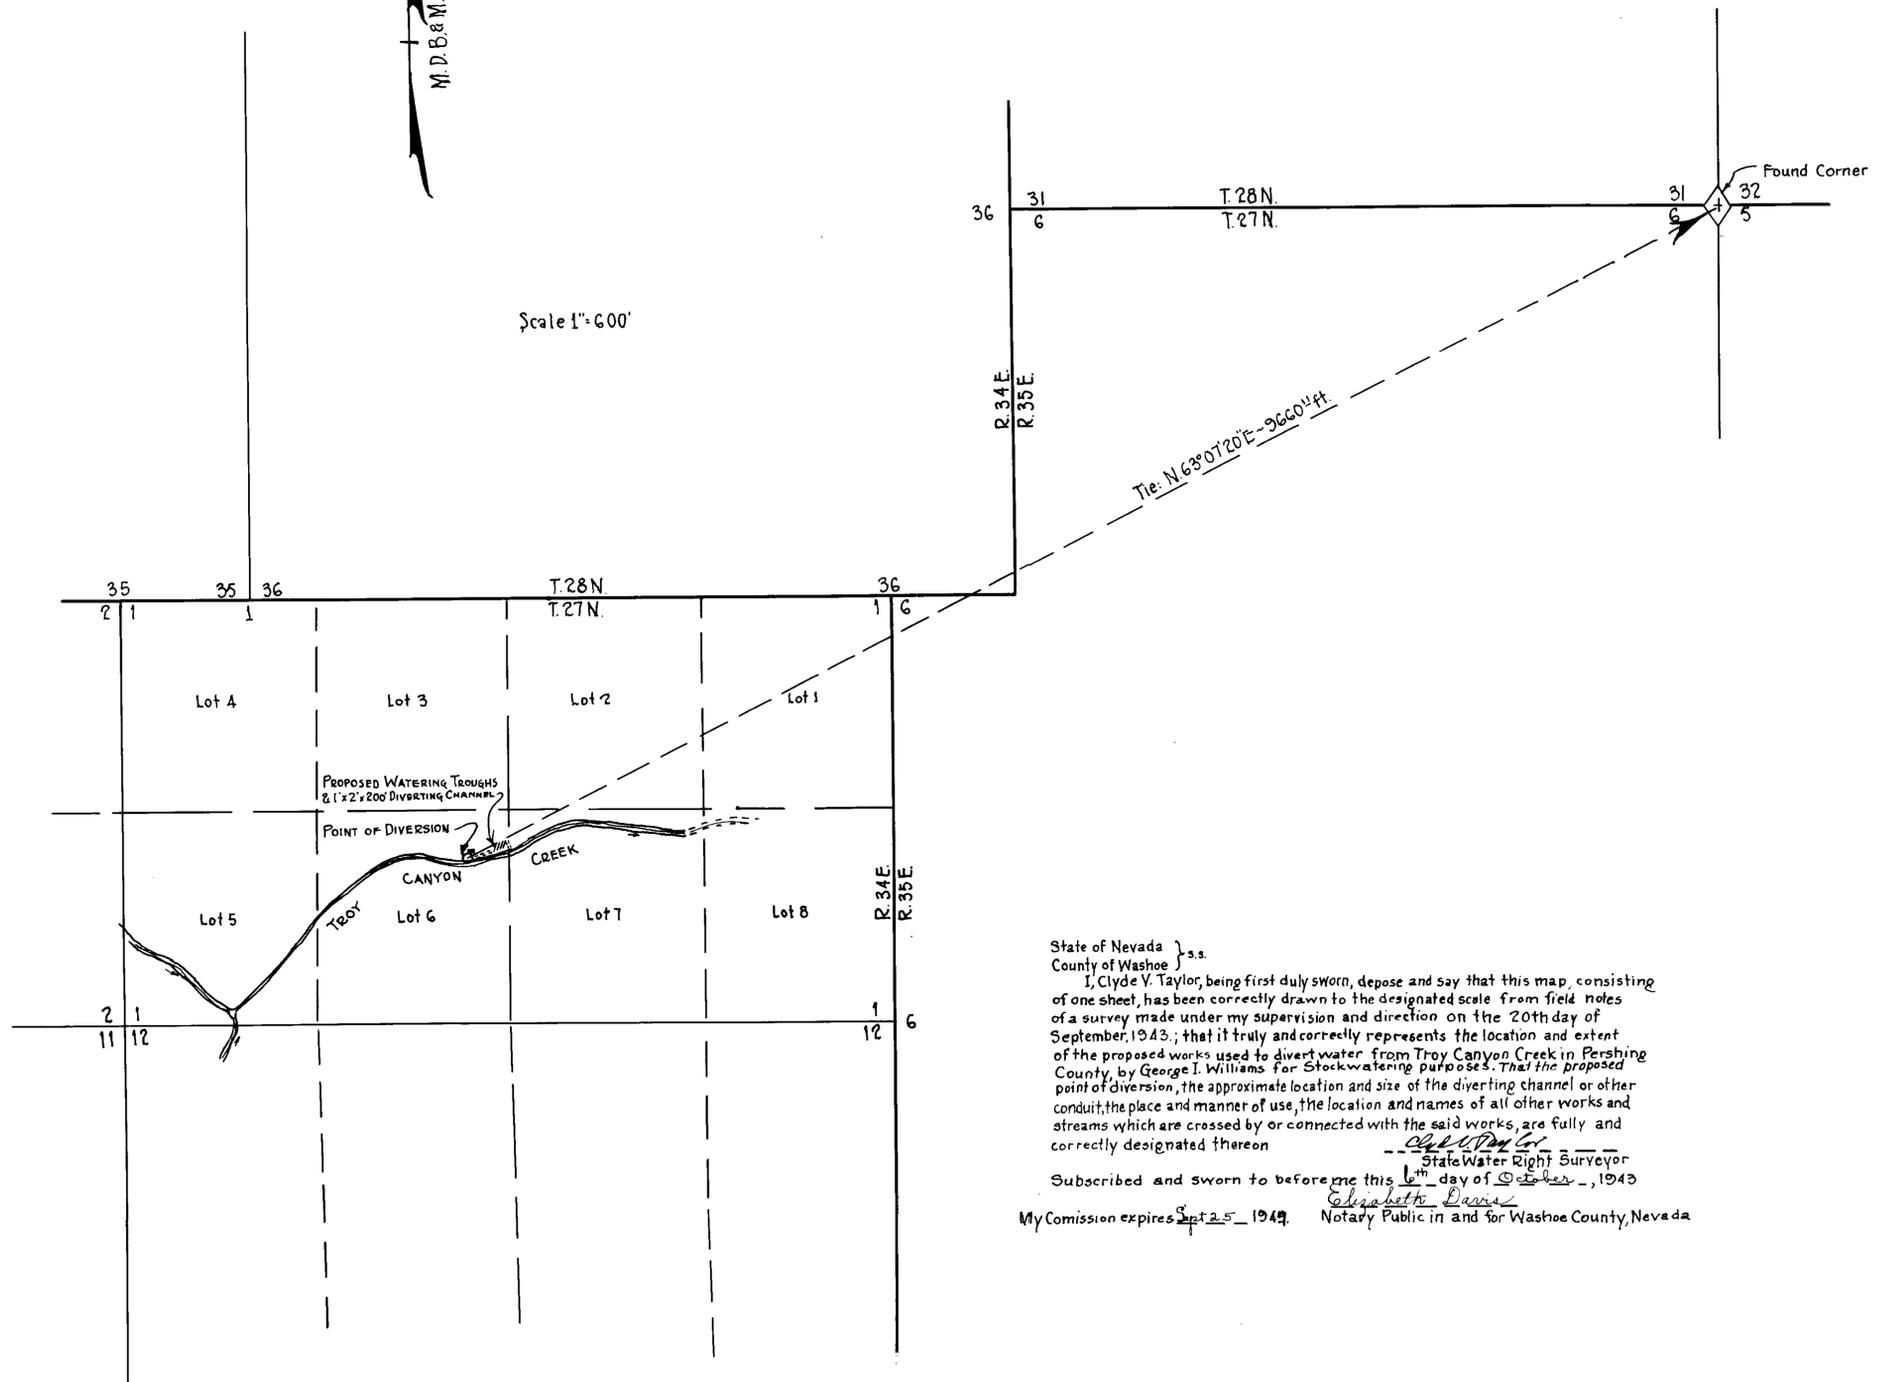

Scale 1" = 600'



State of Nevada } s.s.
 County of Washoe }
 I, Clyde V. Taylor, being first duly sworn, depose and say that this map, consisting of one sheet, has been correctly drawn to the designated scale from field notes of a survey made under my supervision and direction on the 20th day of September, 1943; that it truly and correctly represents the location and extent of the proposed works used to divert water from Troy Canyon Creek in Pershing County, by George I. Williams for stockwatering purposes. That the proposed point of diversion, the approximate location and size of the diverting channel or other conduit, the place and manner of use, the location and names of all other works and streams which are crossed by or connected with the said works, are fully and correctly designated thereon.

Subscribed and sworn to before me this 16th day of October, 1943.
 Elizabeth Davis
 Notary Public in and for Washoe County, Nevada

My Commission expires Sept 25, 1949.

October 9, 1943

MAP
 To ACCOMPANY APPLICATION FOR
 STOCKWATERING
 BY
 GEO. I. WILLIAMS
 FROM
 TROY CANYON CREEK