

T. 18 N., R. 51 E., M.D. B. & M.

STATE OF NEVADA
COUNTY OF EUREKA 55


I, GEO. HELLERICH, BEING FIRST DULY SWORN DEPOSE AND SAY THAT THIS MAP, CONSISTING OF 2 SHEETS, NUMBERED FROM 1 TO 2 INCLUSIVE, HAS BEEN CORRECTLY DRAWN TO THE DESIGNATED SCALE FROM FIELD NOTES OF A SURVEY MADE BY ME BETWEEN THE THIRD DAY OF OCTOBER AND THE SEVENTH DAY OF OCTOBER 1943, THAT IT TRULY REPRESENTS THE PROPOSED LOCATION AND EXTENT OF WORKS USED TO DIVERT WATER FROM BARTHOLOMAE WELL No. 1 IN EUREKA COUNTY, BY WM. A. BARTHOLOMAE JR., FOR IRRIGATION AND DOMESTIC PURPOSES, THAT THE PROPOSED POINT OF DIVERSION, APPROXIMATE LOCATION AND SIZE OF DIVERTING CHANNEL, ALL RESERVOIRS, THE LOCATION AND NAMES OF ALL OTHER WORKS WHICH WILL CROSS OR CONNECT WITH THE PROPOSED WORKS, AND THE BOUNDARY OF ALL LANDS, SHOWING BY 40-ACRE SUBDIVISIONS THE AREAS PROPOSED TO BE IRRIGATED, ARE FULLY AND CORRECTLY DESIGNATED THEREON.

Geo. Hellerich
STATE WATER RIGHT SURVEYOR

SUBSCRIBED AND SWORN TO BEFORE ME THIS 24 DAY OF NOVEMBER 1943.





Wm. M. Morrison Jr.
NOTARY PUBLIC IN AND FOR
EUREKA COUNTY NEVADA.

MY COMMISSION EXPIRES. MAY 12, 1947

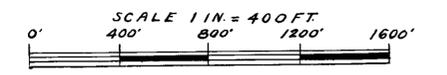

FILED
Nov 5, 1943
EUREKA COUNTY NEVADA

MAP
TO ACCOMPANY
APPLICATION
TO
APPROPRIATE
WATER FOR
IRRIGATION
FROM
BARTHOLOMAE WELL No. 1
BY
WM. A. BARTHOLOMAE JR.

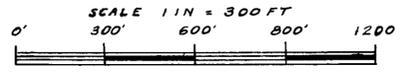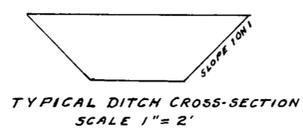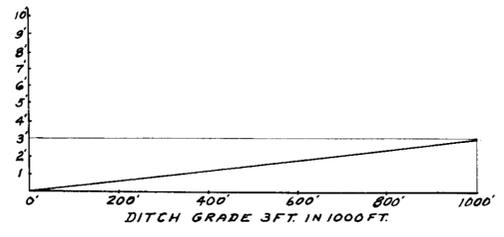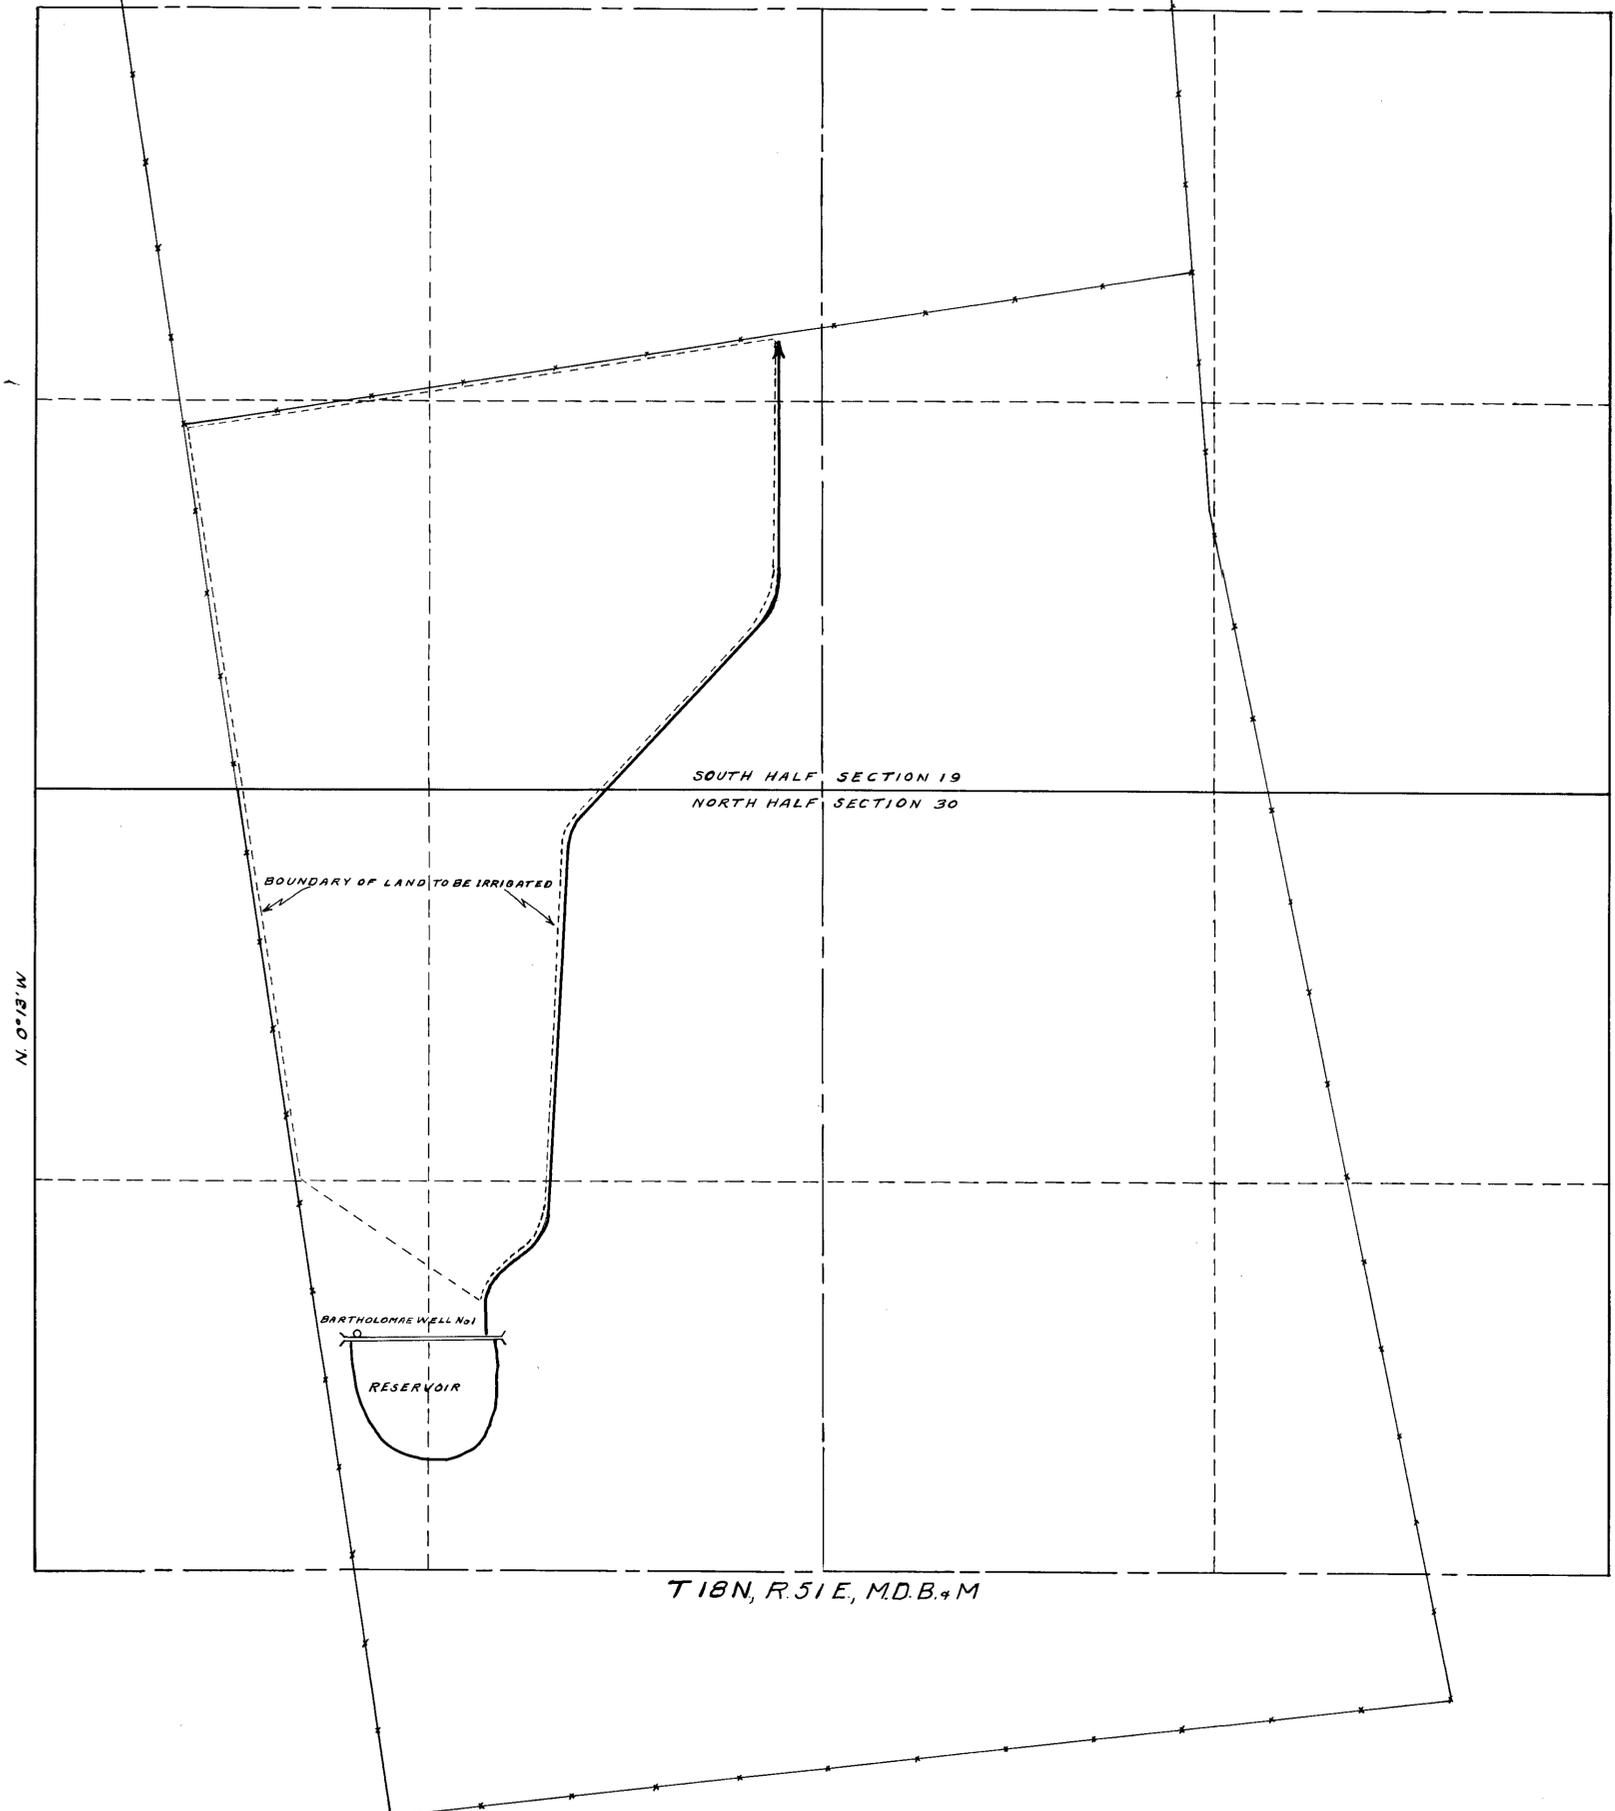

Dec. 5, 1943