

STATE OF NEVADA  
 COUNTY OF EUREKA


I, GEO. HELLERICH BEING FIRST DULY SWORN  
 DEPOSE AND SAY, THAT THIS MAP CONSISTING OF ONE SHEET  
 HAS BEEN CORRECTLY DRAWN TO THE DESIGNATED SCALE FROM  
 FIELD NOTES OF A SURVEY MADE BY ME BETWEEN THE TENTH  
 AND THIRTEENTH DAYS OF JANUARY 1944, THAT IT TRULY  
 REPRESENTS THE LOCATION AND EXTENT OF THE WORKS USED TO  
 DIVERT WATER FROM WELLS NO. 2 AND 3, IN EUREKA COUNTY BY  
 FRED BARTINE FOR IRRIGATION AND DOMESTIC PURPOSES  
 THAT THE POINT OF DIVERSION, THE LOCATION AND SIZE  
 OF DIVERTING CHANNELS, ALL RESERVOIRS, THE LOCATION  
 AND NAMES OF ALL OTHER WORKS WHICH WILL CROSS OR  
 CONNECT WITH THE SAID WORKS, AND THE BOUNDARY OF  
 ALL LANDS, SHOWING BY FORTY ACRE SUBDIVISIONS THE  
 AREAS TO BE IRRIGATED, ARE FULLY AND CORRECTLY  
 DESIGNATED THEREON.

*Geo. Hellerich*  
 STATE WATER RIGHT SURVEYOR


SUBSCRIBED AND SWORN TO BEFORE ME THIS 24 DAY OF FEBRUARY 1944

*W. R. ...*  
 NOTARY PUBLIC IN AND FOR  
 EUREKA COUNTY, NEVADA


MY COMMISSION EXPIRES Feb. 9, 1947

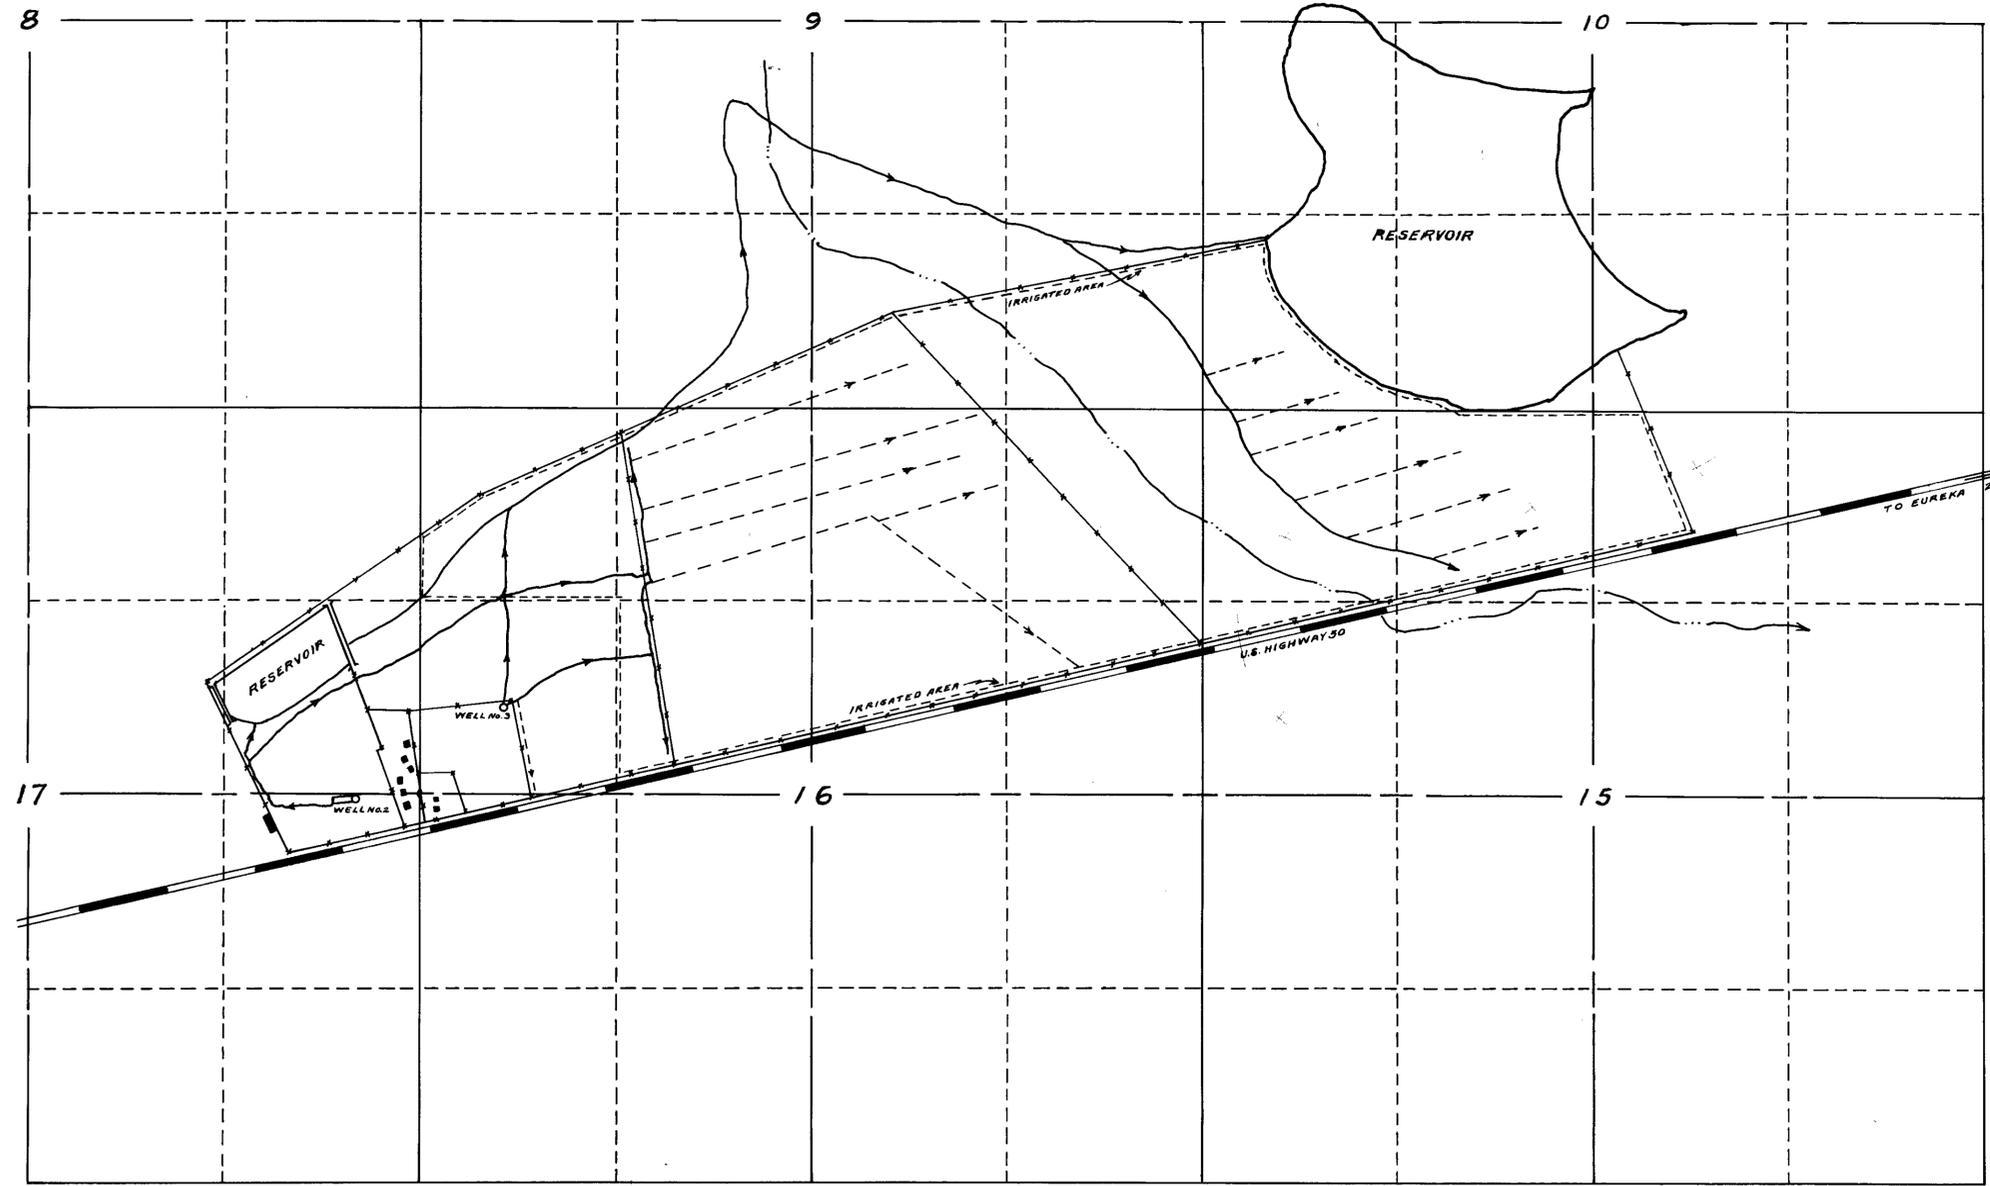

T. 19N., R. 50E.

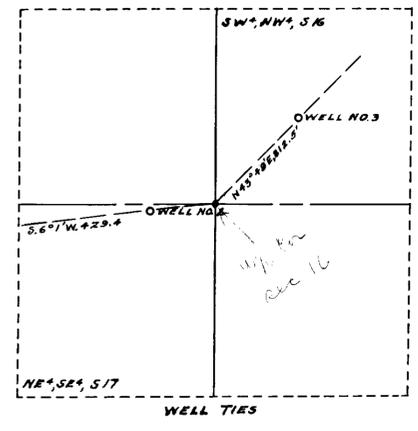

WELL TIES

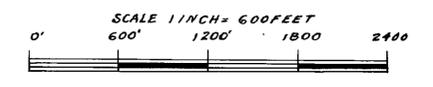

MAP  
 TO ACCOMPANY  
 APPLICATION  
 TO  
 APPROPRIATE  
 WATER FOR  
 IRRIGATION  
 FROM  
 WELLS NO. 2 & 3  
 BY  
 FRED BARTINE

Feb. 25, 1944