
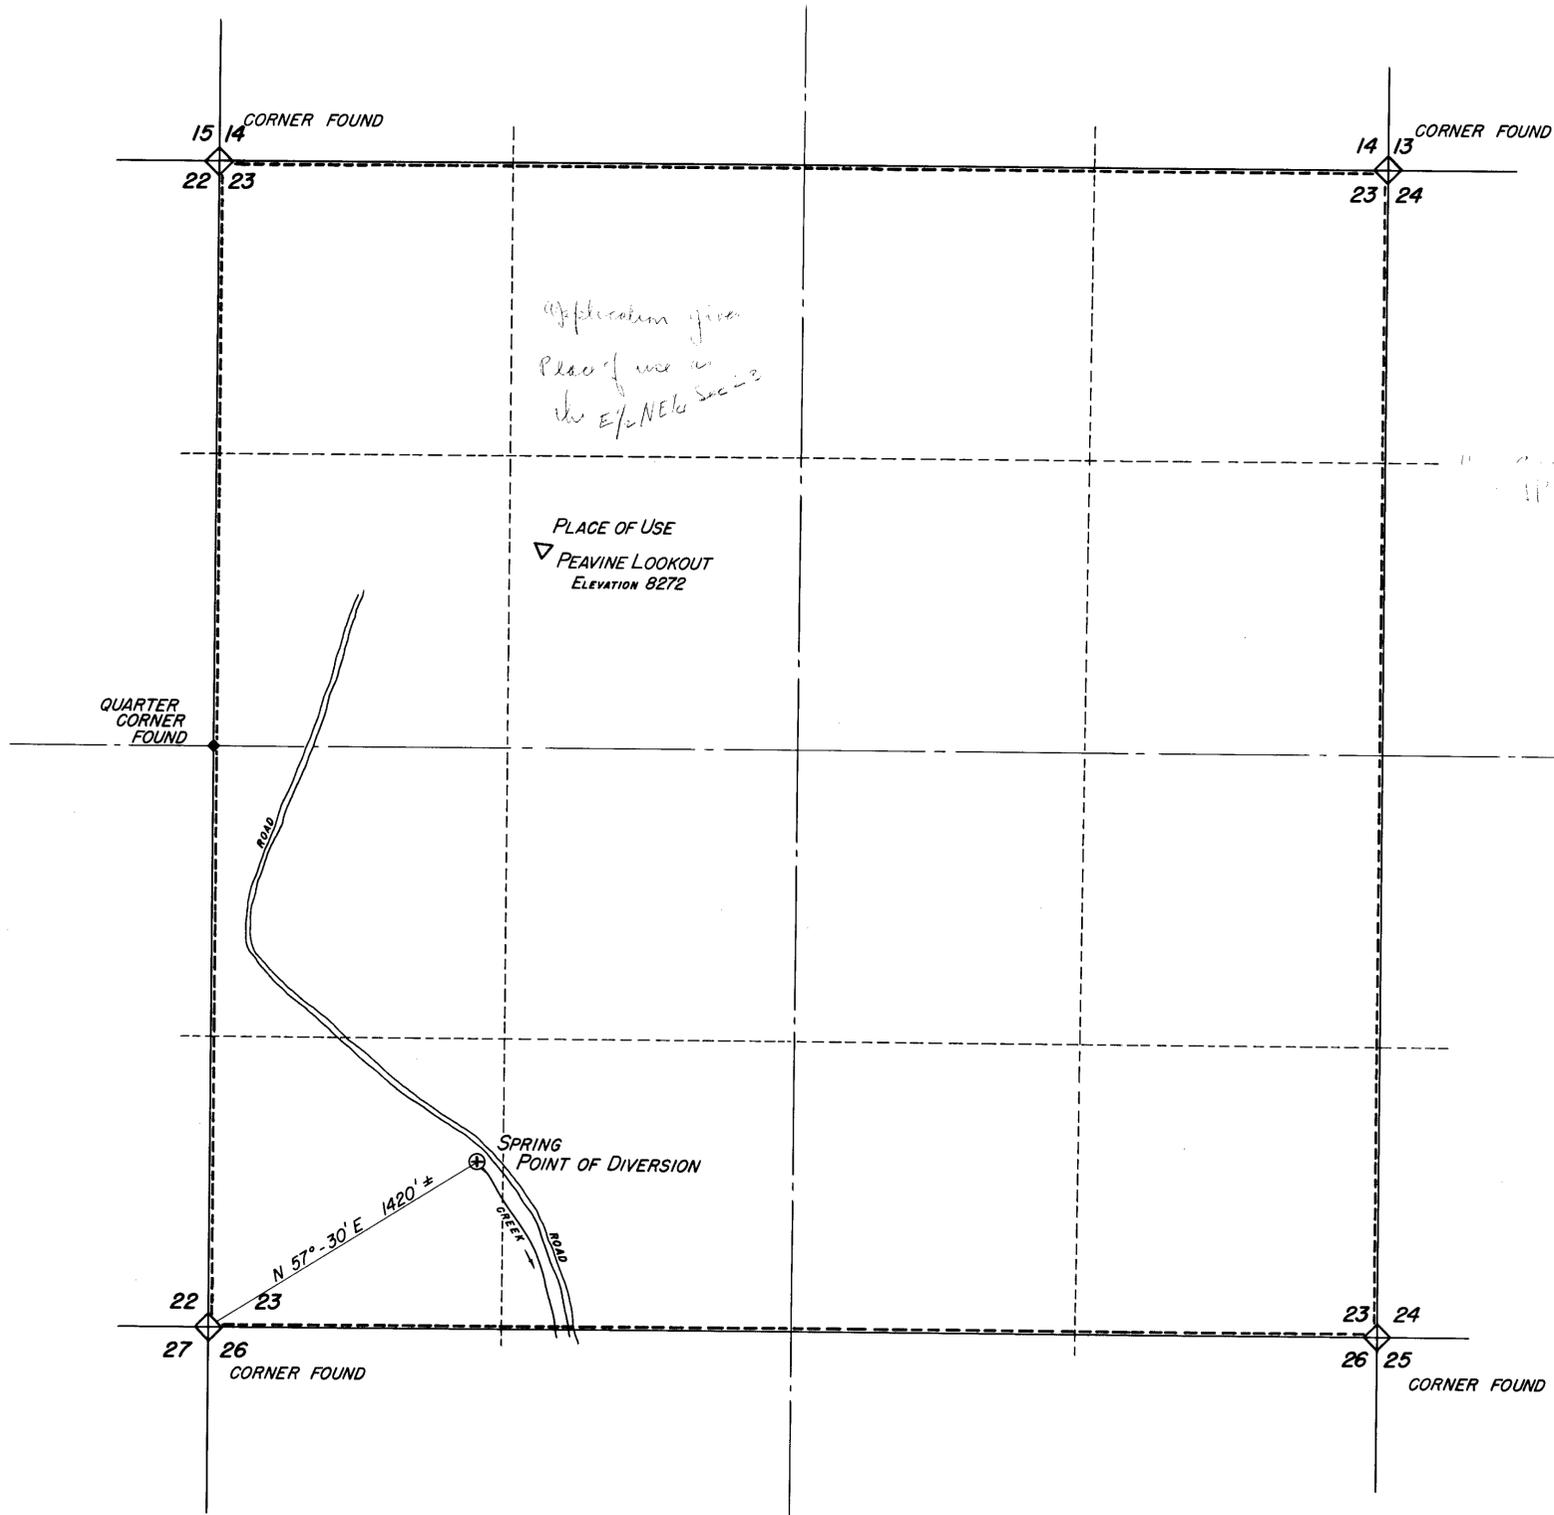


SECTION 23
T 20N; R 18E; M.D.B.&M.

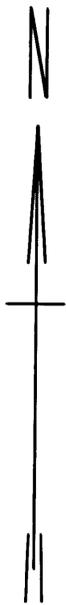

I, A.E. HOLGATE, BEING FIRST DULY SWORN, DEPOSE AND SAY THAT THIS MAP, CONSISTING OF ONE SHEET, HAS BEEN CORRECTLY DRAWN TO THE DESIGNATED SCALE FROM FIELD NOTES OF A SURVEY MADE UNDER MY SUPERVISION BETWEEN THE 28TH DAY OF OCTOBER 1944 AND THE 19TH DAY OF AUGUST 1945; THAT IT TRULY AND CORRECTLY REPRESENTS THE PROPOSED LOCATION AND EXTENT OF THE WORKS PROPOSED TO BE USED TO DIVERT WATER FROM UNDERGROUND SOURCES IN WASHOE COUNTY, NEVADA, BY RENO NEWSPAPERS, INC. FOR DOMESTIC USE PURPOSES; THAT THE PROPOSED POINT OF DIVERSION, THE APPROXIMATE LOCATION AND SIZE OF THE DIVERTING CHANNEL, ALL RESERVOIRS OR BASINS, THE LOCATION AND NAMES OF ALL OTHER WORKS WHICH WILL CROSS OR CONNECT WITH THE PROPOSED WORKS, AND THE BOUNDARY OF ALL LANDS, SHOWING BY 40-ACRE LEGAL SUBDIVISIONS THE AREAS PROPOSED TO BE SUPPLIED, ARE FULLY AND CORRECTLY DESIGNATED HEREON.

A.E. Holgate
STATE WATER RIGHT SURVEYOR

SUBSCRIBED AND SWORN TO BEFORE ME THIS 17TH DAY OF SEPTEMBER, 1945.

Clarence K. Jones
NOTARY PUBLIC IN AND FOR WASHOE COUNTY, NEVADA.
MY COMMISSION EXPIRES October 2, 1946

SCALE 1" = 400 FEET
0 100 200 400 800 1200 1600

FILED
Oct. 6, 1945

MAP TO ACCOMPANY
APPLICATION
TO APPROPRIATE WATER
FOR
DOMESTIC USE
BY
RENO NEWSPAPERS INC.
SECTION 23, T20N, R18E, M.D.B.&M.
WASHOE COUNTY, NEVADA