

STATE OF NEVADA }
 COUNTY OF HUMBOLDT } SS

I, W.A. Wentz, being first duly sworn, depose and say that this map, consisting of three sheets, numbered from 1 to 3 inclusive, has been correctly drawn to the designated scale from field notes of a survey made by me between the 28th day of December, 1945 and the 3rd day of January, 1946 also between the 22nd day of June and the 24th day of June, 1946; that it truly and correctly represents the proposed location and extent of the works used to divert water from Pale Creek, in Humboldt County, by Archie Corbari, Ben Lai, Sam Wahyau and John Fox of the Diamond S Ranch, for irrigation purposes. That the proposed point of diversion, the approximate location and size of the diverting channel, all reservoirs or basins, the location and names of all other works which will cross or connect with the proposed works, and the boundary of all lands, showing by 40 acre subdivisions the areas proposed to be irrigated, are fully and correctly designated thereon.

W.A. Wentz

State Water Right Surveyor

Subscribed and sworn to before me this 23rd day of June, 1946


J. S. Swannano
 County Clerk



MAP

To Accompany Application to Appropriate Water for Irrigation by Archie Corbari, Ben Lai, Sam Wahyau and John Fox all of Diamond S Ranch, Golconda, Humboldt, Co. Nevada.


FILED
 June 28, 1946
 STATE ENGINEER'S OFFICE

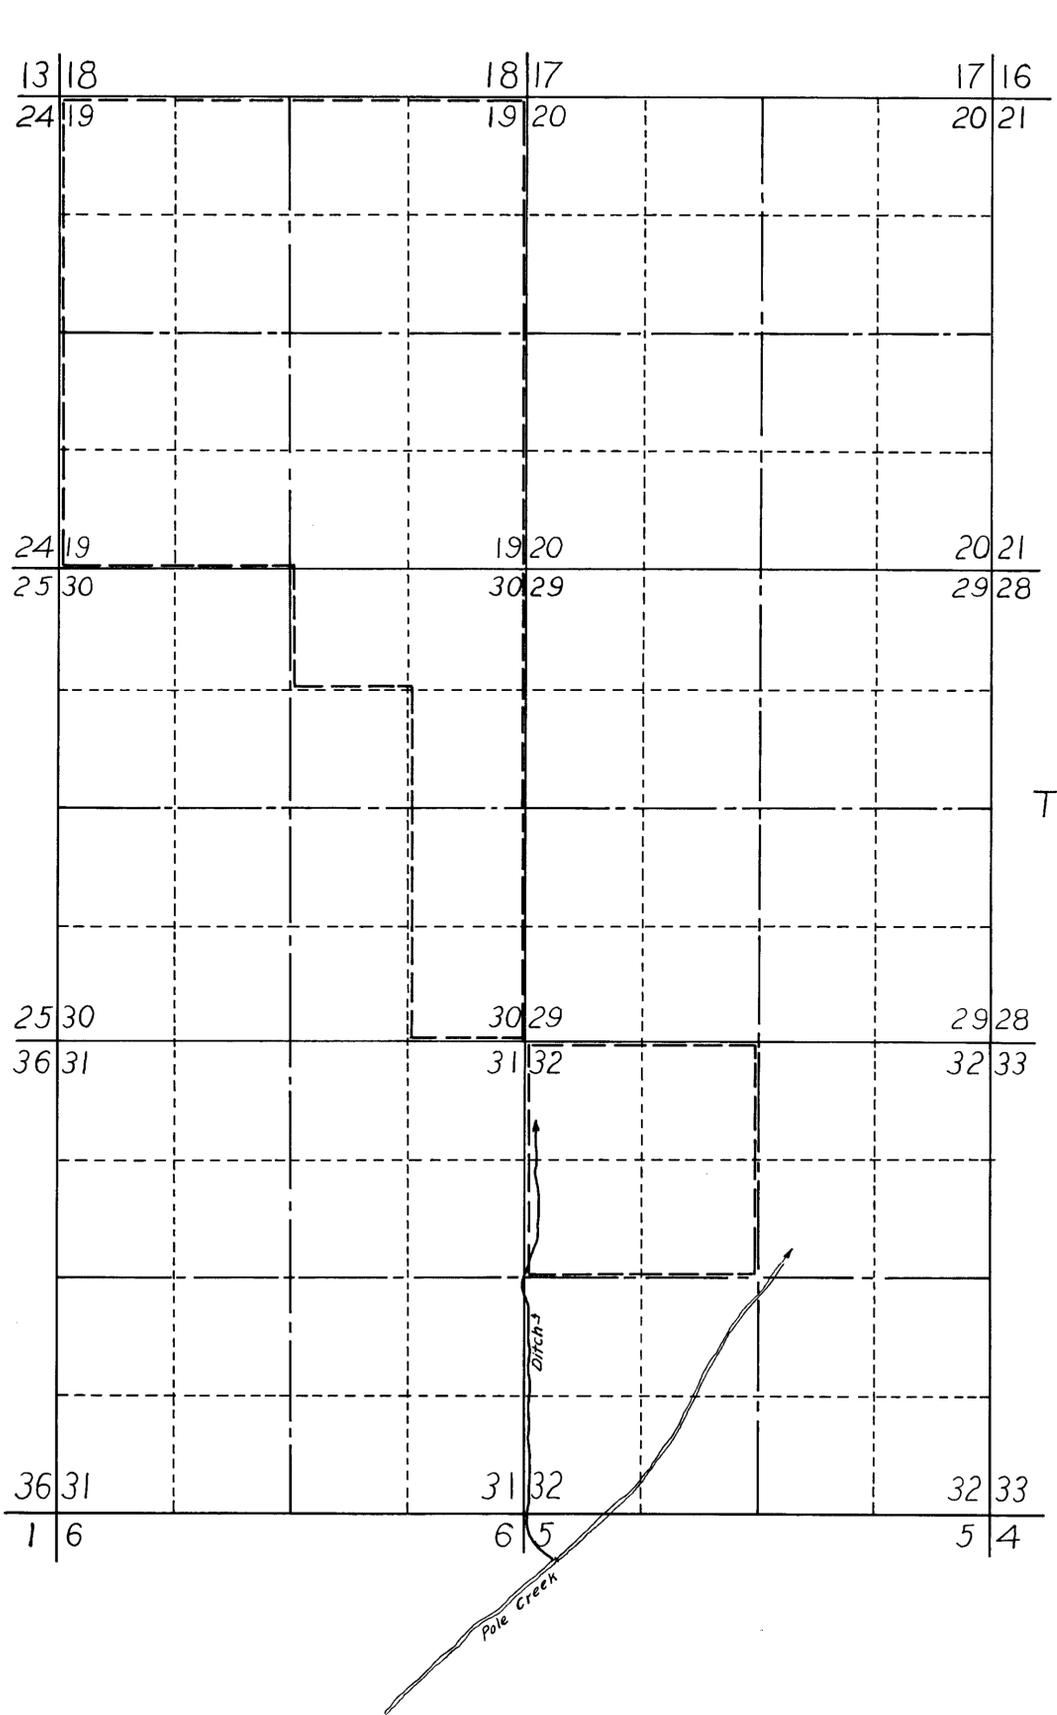

T 36 N, R 40 E
M.D.B. & M.

STATE OF NEVADA
COUNTY OF HUMBOLDT) SS
I, W.A. Wentz, being first duly sworn, depose and say that this map, consisting of three sheets, numbered from 1 to 3 inclusive, has been correctly drawn to the designated scale from field notes of a survey made by me between the 28th day of December, 1945 and the 5th day of January, 1946, also between the 22nd day of June and the 24th day of June, 1946; that it truly and correctly represents the proposed location and extent of the works used to divert water from Pole Creek in Humboldt County, by Archie Corbari, Ben Lai, Sam Wahyou and John Fox of the Diamond S Ranch, for irrigation purposes. That the proposed point of diversion, the approximate location and size of the diverting channel, all reservoirs or basins, the location and names of all other works which will cross or connect with the proposed works, and the boundary of all lands showing by 40 acre subdivisions the areas proposed to be irrigated, are fully and correctly designated thereon.

W.A. Wentz
State Water Right Surveyor
Subscribed and Sworn to before me this 25th day of June, 1946
C. C. Swannell
County Clerk

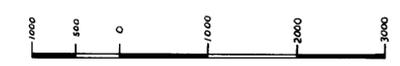


FILED
June 28, 1946
STATE ENGINEER'S OFFICE


MAP
To Accompany Application to Appropriate Water for Irrigation by Archie Corbari, Ben Lai, Sam Wahyou and John Fox all of Diamond S Ranch, Golconda, Humboldt, Co. Nevada.

T 35 N, R 39 E
M. D. B. & M.


15 14
22 23

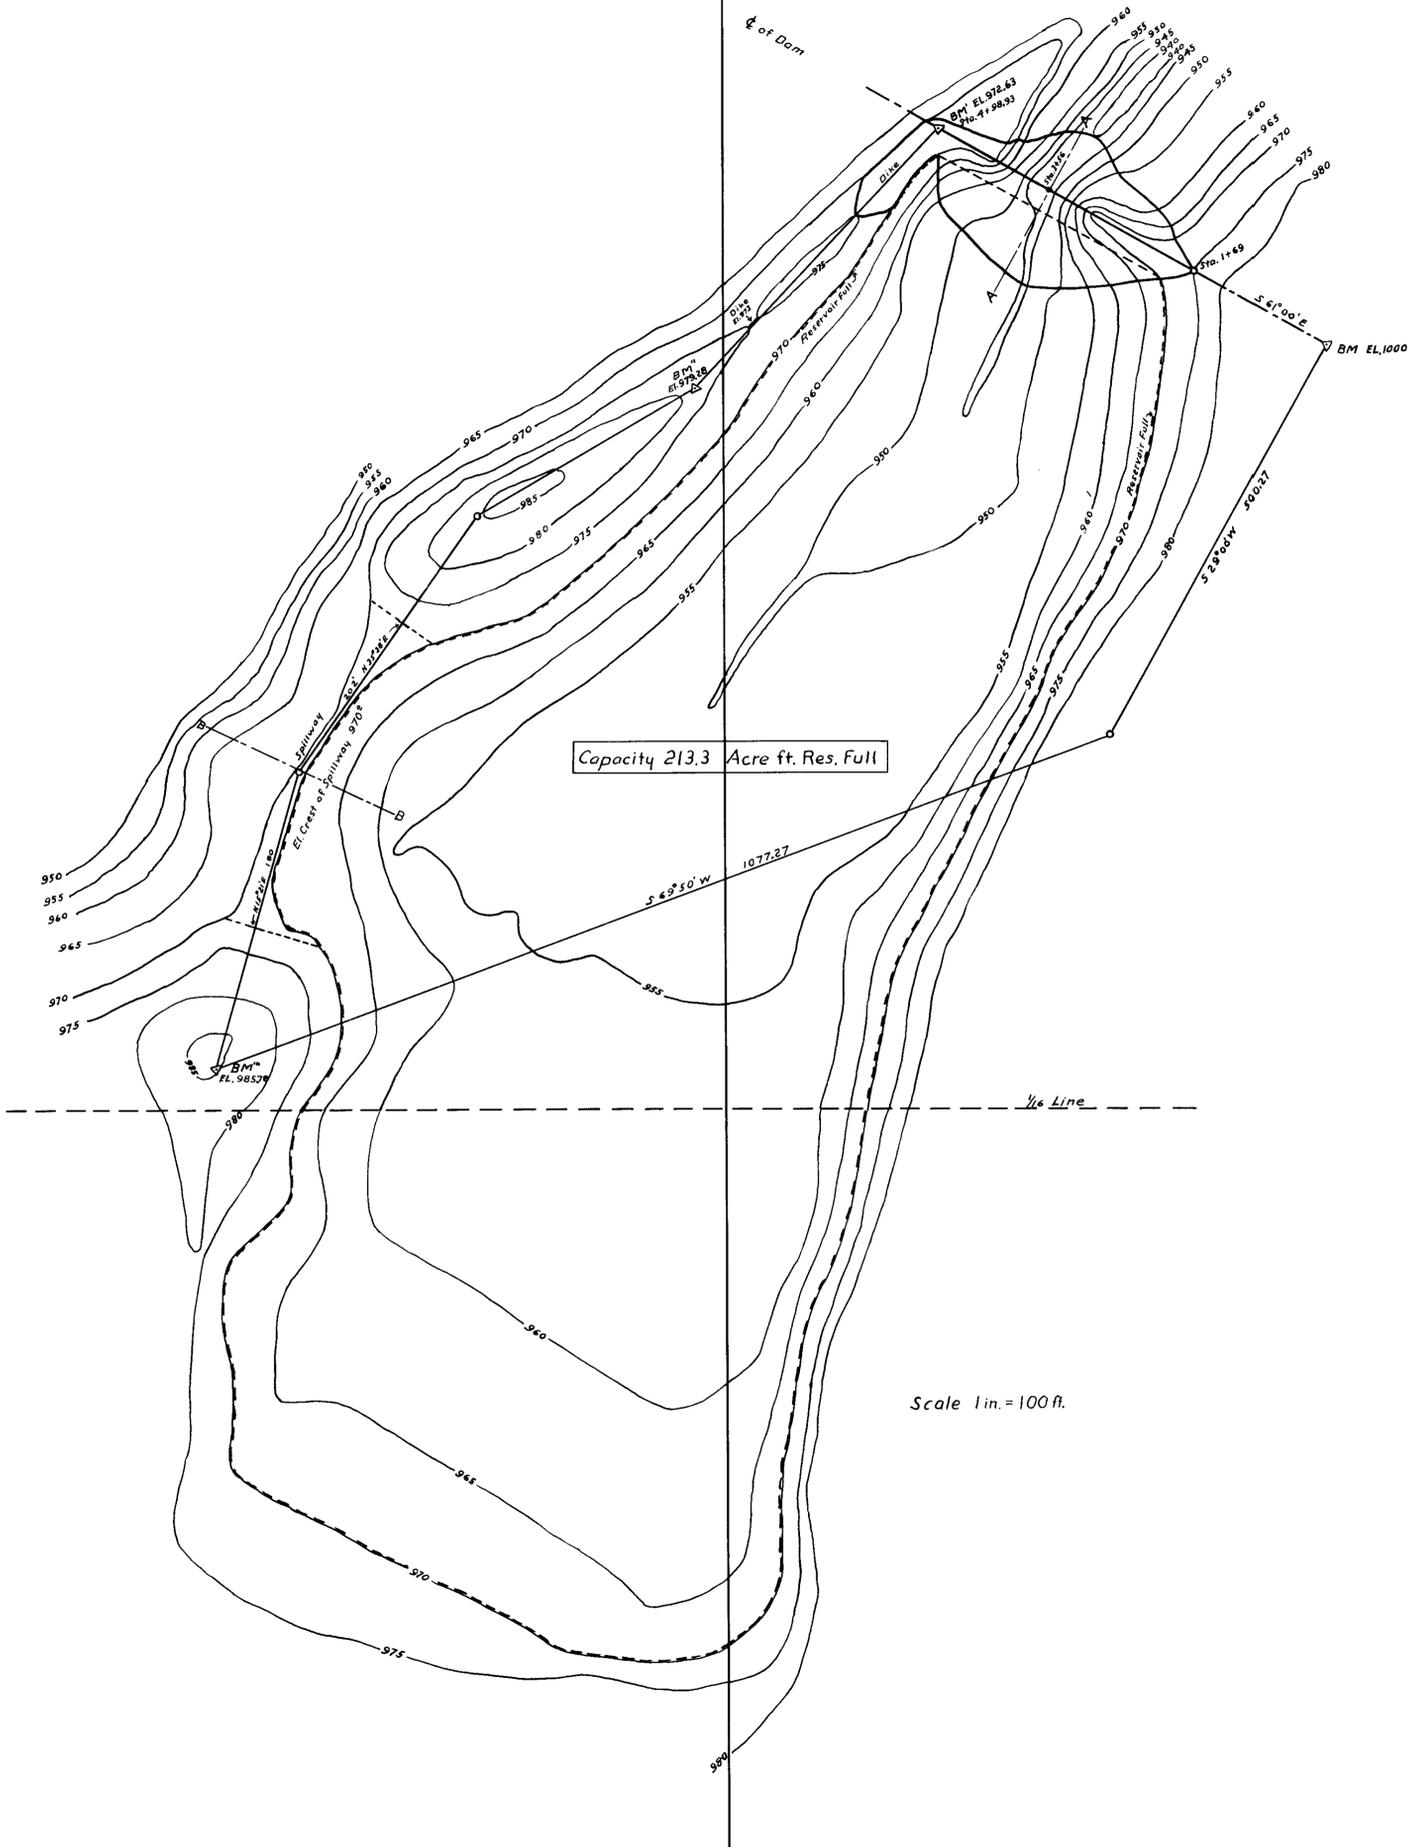

Scale 1 in. = 100 ft.

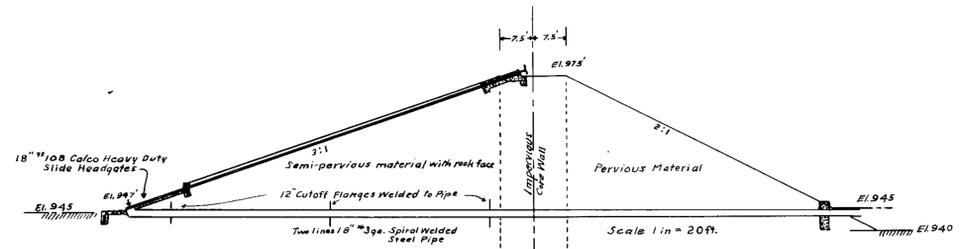

Section through A-A

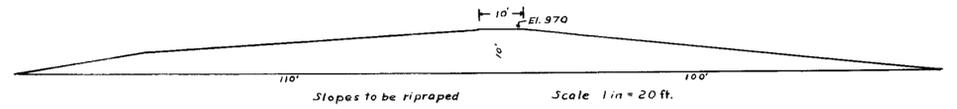


Spillway Section through B-B

STATE OF NEVADA }
COUNTY OF HUMBOLDT } SS

I, W.A. Wentz, being first duly sworn, depose and say that this map, consisting of three sheets, numbered from 1 to 3 inclusive, has been correctly drawn to the designated scale from field notes of a survey made by me between the 28th day of December, 1945 and the 5th day of January, 1946 also between the 22nd day of June and the 24th day of June, 1946; that it truly and correctly represents the proposed location and extent of the works used to divert water from Pole Creek, in Humboldt County, by Archie Corbary, Ben Lai, Sam Wahyou and John Fox of the Diamond S Ranch, for irrigation purposes. That the proposed point of diversion, the approximate location and size of the diverting channel, all reservoirs or basins, the location and names of all other works which will cross or connect with the proposed works, and the boundary of all lands showing by 40 acre subdivisions the areas proposed to be irrigated, are fully and correctly designated thereon.

W.A. Wentz
State Water Right Surveyor
Subscribed and sworn to before me this 28th day of June, 1946
J.S. [Signature]
County Clerk

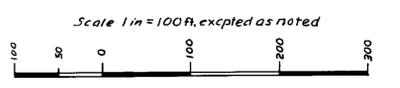

MAP

To Accompany Application to Appropriate Water for Irrigation by Archie Corbary, Ben Lai, Sam Wahyou and John Fox all of Diamond S Ranch, Golconda, Humboldt, Co. Nevada.

FILED
June 28, 1946
STATE ENGINEER'S OFFICE