


SECTION 24
T 17 N; R 19 E; M.D.B. & M.

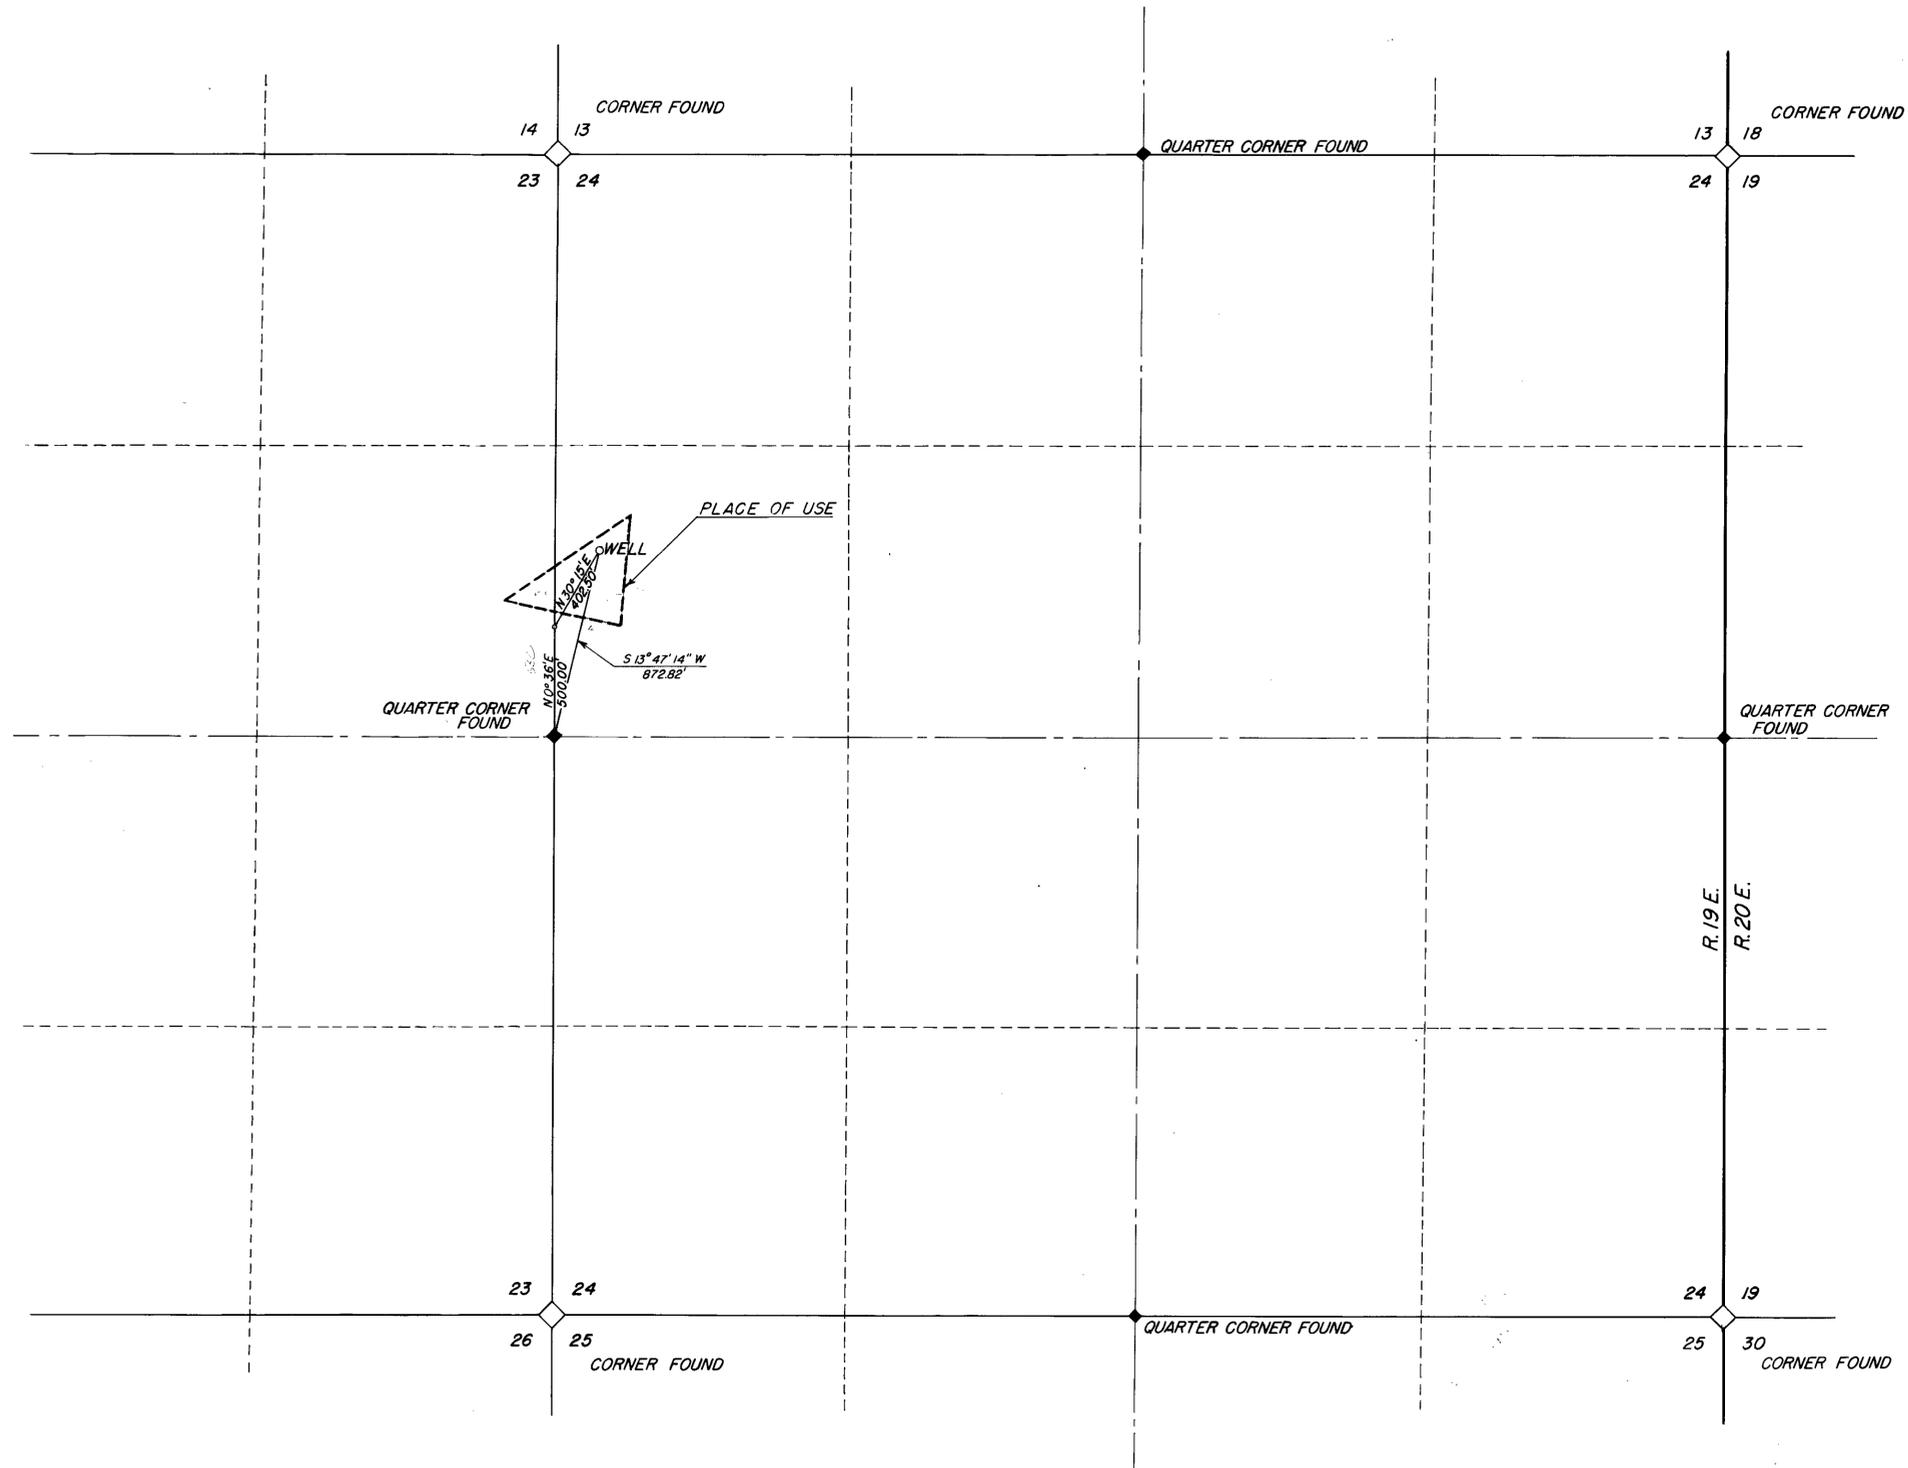

I, DAVID MITCHELL, BEING FIRST DULY SWORN, DEPOSE AND SAY THAT THIS MAP, CONSISTING OF ONE SHEET, HAS BEEN CORRECTLY DRAWN TO THE DESIGNATED SCALE FROM FIELD NOTES OF A SURVEY MADE UNDER MY SUPERVISION ON THE 27TH DAY OF MARCH 1946; THAT IT TRULY AND CORRECTLY REPRESENTS THE PROPOSED LOCATION AND EXTENT OF THE WORKS PROPOSED TO BE USED TO DIVERT WATER FROM UNDERGROUND SOURCES IN WASHOE COUNTY, NEVADA BY K. C. LAWRENCE FOR DOMESTIC USE PURPOSES; THAT THE PROPOSED POINT OF DIVERSION, THE APPROXIMATE LOCATION AND SITE OF THE DIVERTING CHANNEL, ALL RESERVOIRS OR BASINS, THE LOCATION AND NAMES OF ALL OTHER WORKS WHICH WILL CROSS OR CONNECT WITH THE PROPOSED WORKS, AND THE BOUNDARY OF ALL LANDS, SHOWING BY 40-ACRE LEGAL SUBDIVISIONS THE AREAS PROPOSED TO BE SUPPLIED, ARE FULLY AND CORRECTLY DESIGNATED HEREON.

David Mitchell
STATE WATER RIGHT SURVEYOR

SUBSCRIBED AND SWORN TO BEFORE ME THIS 22ND DAY OF
MAY 1946.

E. J. [Signature]
NOTARY PUBLIC IN AND FOR WASHOE COUNTY, NEVADA.

SCALE: 1 INCH = 400 FEET



3329 issued Dec. 14, 1949 for 0.03 cfs for Jerry [Signature]

FILED
July 20 1946
STATE SURVEYOR

WASHOE COUNTY, NEVADA
SEC. 24, T 17 N; R 19 E; M.D.B. & M.
MAP TO ACCOMPANY
APPLICATION TO APPROPRIATE
WATER FOR DOMESTIC USE
BY
KENNETH C. AND ZELDA LAWRENCE

APPLICATION N° 11510