


SECTION 7
T17N, R20E; M.D.B.&M.

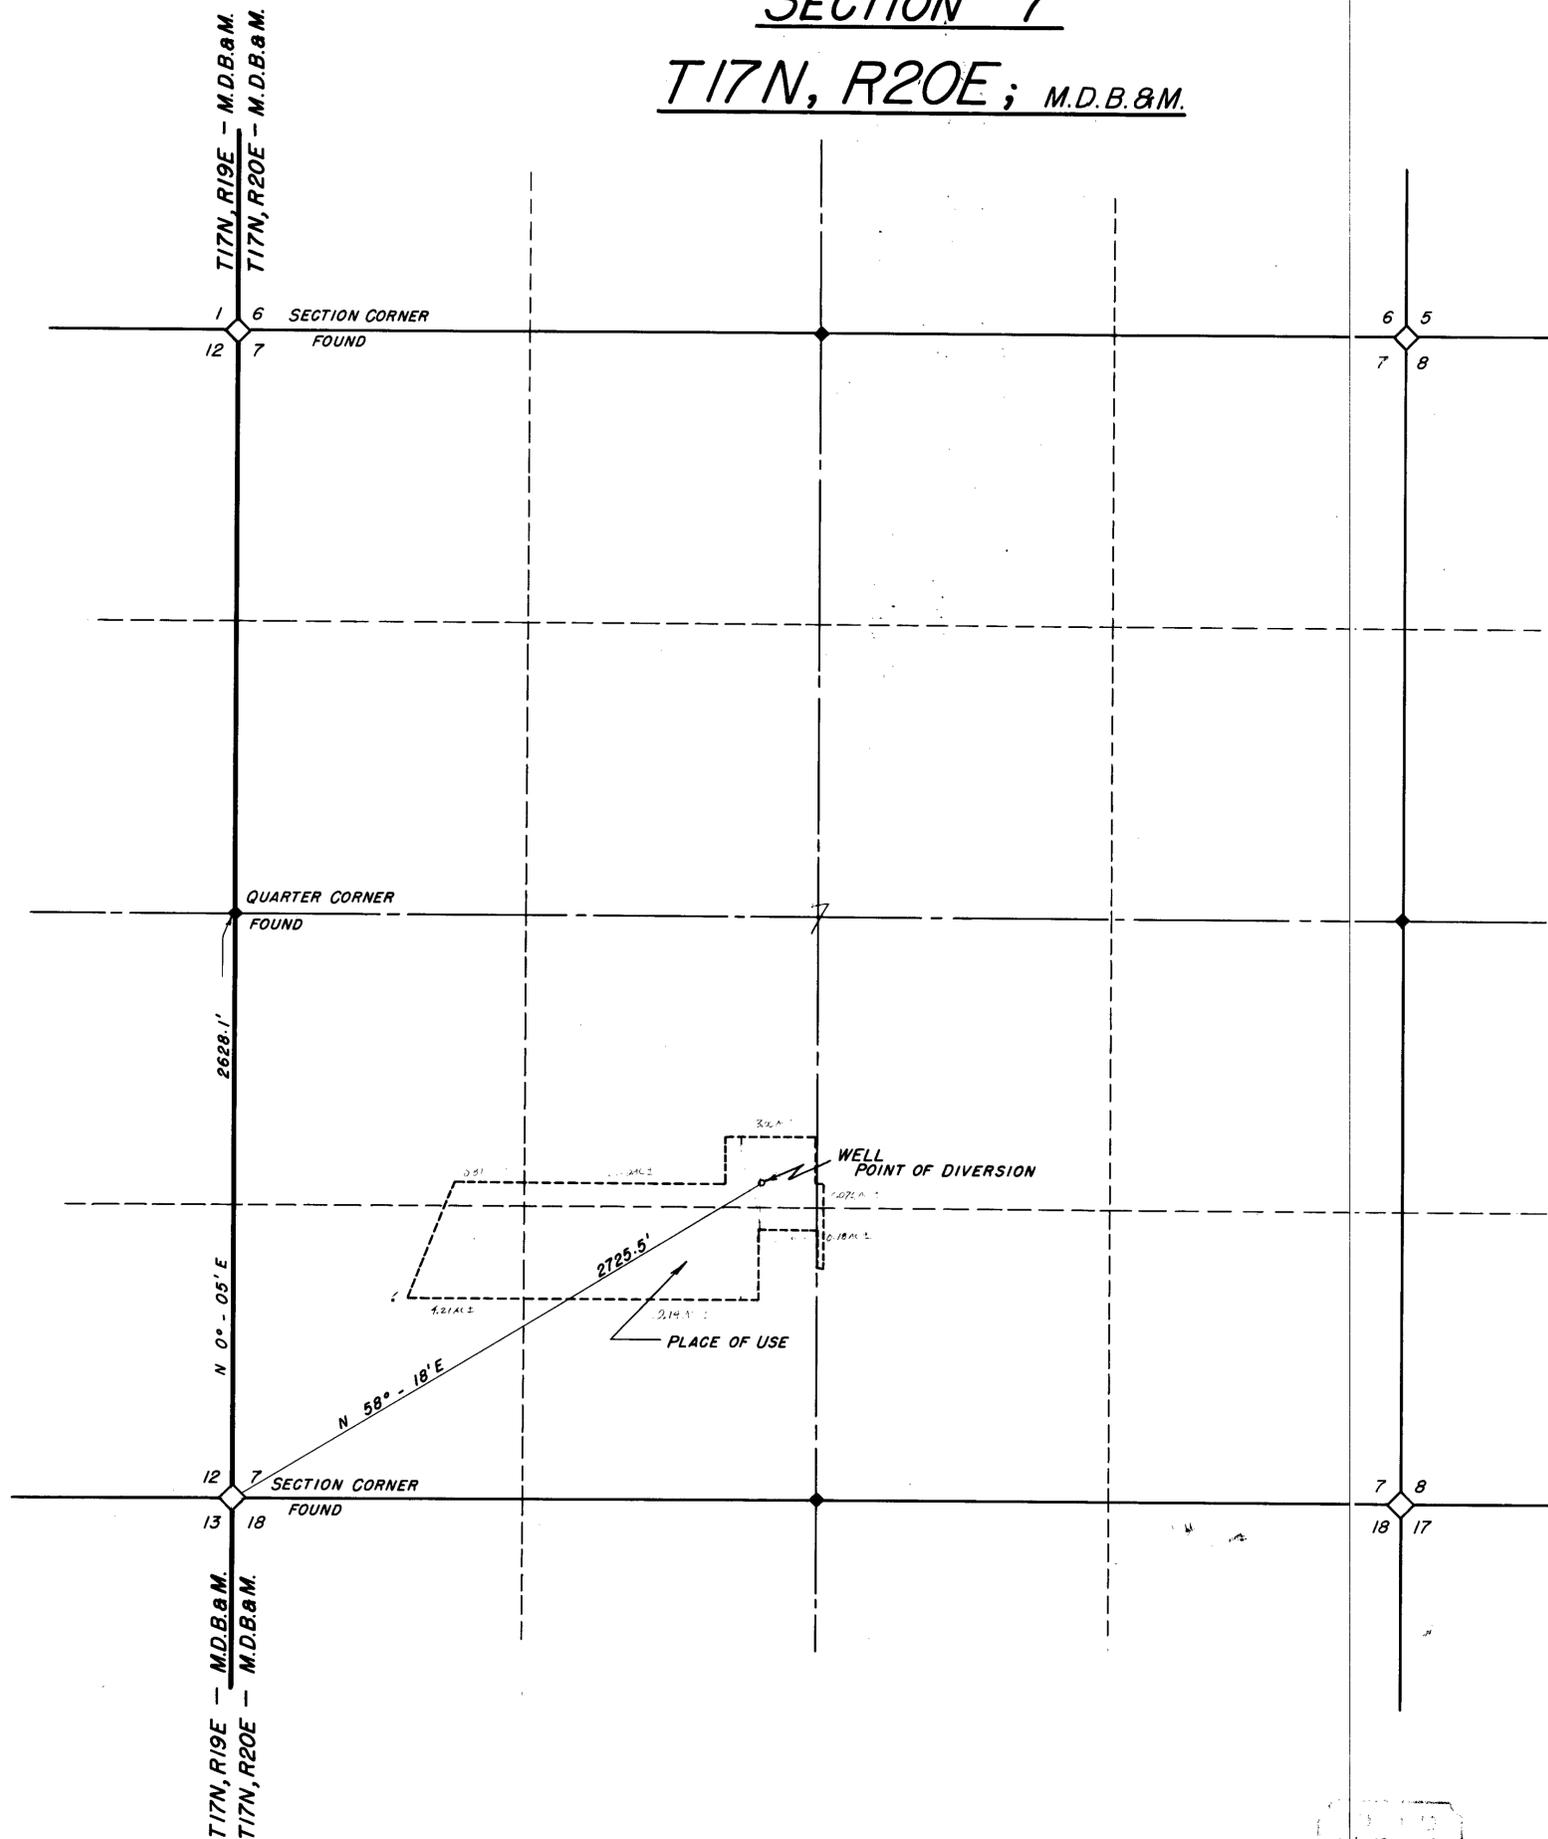


I, A.E. HOLGATE, BEING FIRST DULY SWORN, DEPOSE AND SAY THAT THIS MAP, CONSISTING OF ONE SHEET, HAS BEEN CORRECTLY DRAWN TO THE DESIGNATED SCALE FROM FIELD NOTES OF A SURVEY MADE UNDER MY SUPERVISION ON THE 7TH AND 8TH DAYS OF OCTOBER 1945 AND ON THE 25TH DAY OF MAY 1946, THAT IT TRULY AND CORRECTLY REPRESENTS THE PROPOSED LOCATION AND EXTENT OF THE WORKS PROPOSED TO BE USED TO DIVERT WATER FROM UNDERGROUND SOURCES IN WASHOE COUNTY, NEVADA, BY GEORGE H. AND MARY MCKAIG, FOR DOMESTIC USE PURPOSES; THAT THE PROPOSED POINT OF DIVERSION, THE APPROXIMATE LOCATION AND SITE OF THE DIVERTING CHANNEL, ALL RESERVOIRS OR BASINS, THE LOCATION AND NAMES OF ALL OTHER WORKS WHICH WILL CROSS OR CONNECT WITH THE PROPOSED WORKS, AND THE BOUNDARY OF ALL LANDS, SHOWING BY 40-ACRE LEGAL SUBDIVISIONS THE AREAS PROPOSED TO BE SUPPLIED, ARE FULLY AND CORRECTLY DESIGNATED HEREON.

A.E. Holgate
STATE WATER RIGHT SURVEYOR

SUBSCRIBED AND SWORN TO BEFORE ME THIS 13TH DAY OF JUNE, 1946.

Josephine Monaghan
NOTARY PUBLIC IN AND FOR WASHOE COUNTY, NEVADA.
My Commission expires 7.27.47

SCALE: - 1 INCH = 400 FEET

 

Official No. 3069 Issued July 22, 1947

MAP TO ACCOMPANY AN
APPLICATION
TO APPROPRIATE WATER
FOR DOMESTIC USE

BY
GEORGE H. AND MARY MCKAIG
SW 1/4 OF SECTION 7, T17N, R20E, M.D.B.&M.
WASHOE COUNTY, NEVADA.

RECORDED
July 13, 1946

APPLICATION No. 11533