

Sec.	Subdivision	Township	Range	Cultivated acreage	Description of culture	Date of first culture
11534	21 NE 1/4 NW 1/4	19 S	53 E	30	GRAIN	
11537	" NW 1/4 NE 1/4	"	"	40	"	
11537	" NE 1/4 NE 1/4	"	"	40	COTTON	
11537	" SE 1/4 NE 1/4	"	"	40	GRAIN	
11536	" NW 1/4 SE 1/4	"	"	5	"	
11536	" NE 1/4 SE 1/4	"	"	32	MILO MAIZE	
11536	" " " "	"	"	8	ALFALFA	
11536	" S 1/4 SE 1/4	"	"	80	COTTON	
11536	" S 1/4 SW 1/4	"	"	70	MILO MAIZE	
11536	" NE 1/4 SW 1/4	"	"	10	GRASS	
11536	" NW 1/4 SW 1/4	"	"	2	GRAIN	

STATE OF NEVADA }
 COUNTY OF NYE } SS


I, Harry H. Hughes, being first duly sworn, depose and say that this map, consisting of one sheet, has been correctly drawn to the designated scale from field notes of a survey made by me (or under my supervision and direction) between the 2ND day of NOV. and the 3RD day of NOV., 1959; that it truly and correctly represents the location and extent of the works used to divert water from UNDERGROUND SOURCES, IN NYE COUNTY, BY C.H. & H.M. FOWLER, FOR IRRIGATION purposes, under application number Nos. * . That the point of diversion, the location, size and grades of the diverting channel, location and description of all measuring devices, the location and extent of lands owned or controlled by the applicant upon which water applied for under application Nos. * are used, together with the area and kind of culture in each 40-acre subdivision, and the location and names of all other works or streams which are crossed by or connected with said works are fully and correctly designated thereon.

Harry H. Hughes
 State Water Right Surveyor

Subscribed and sworn to before me
 this 5th day of Nov. 1959
 Notary Public in and for NYE County, Nevada

* APPLICATION NOS. 11536, 11537, 11538, 11539

SCALE 1 in. = 400 ft.

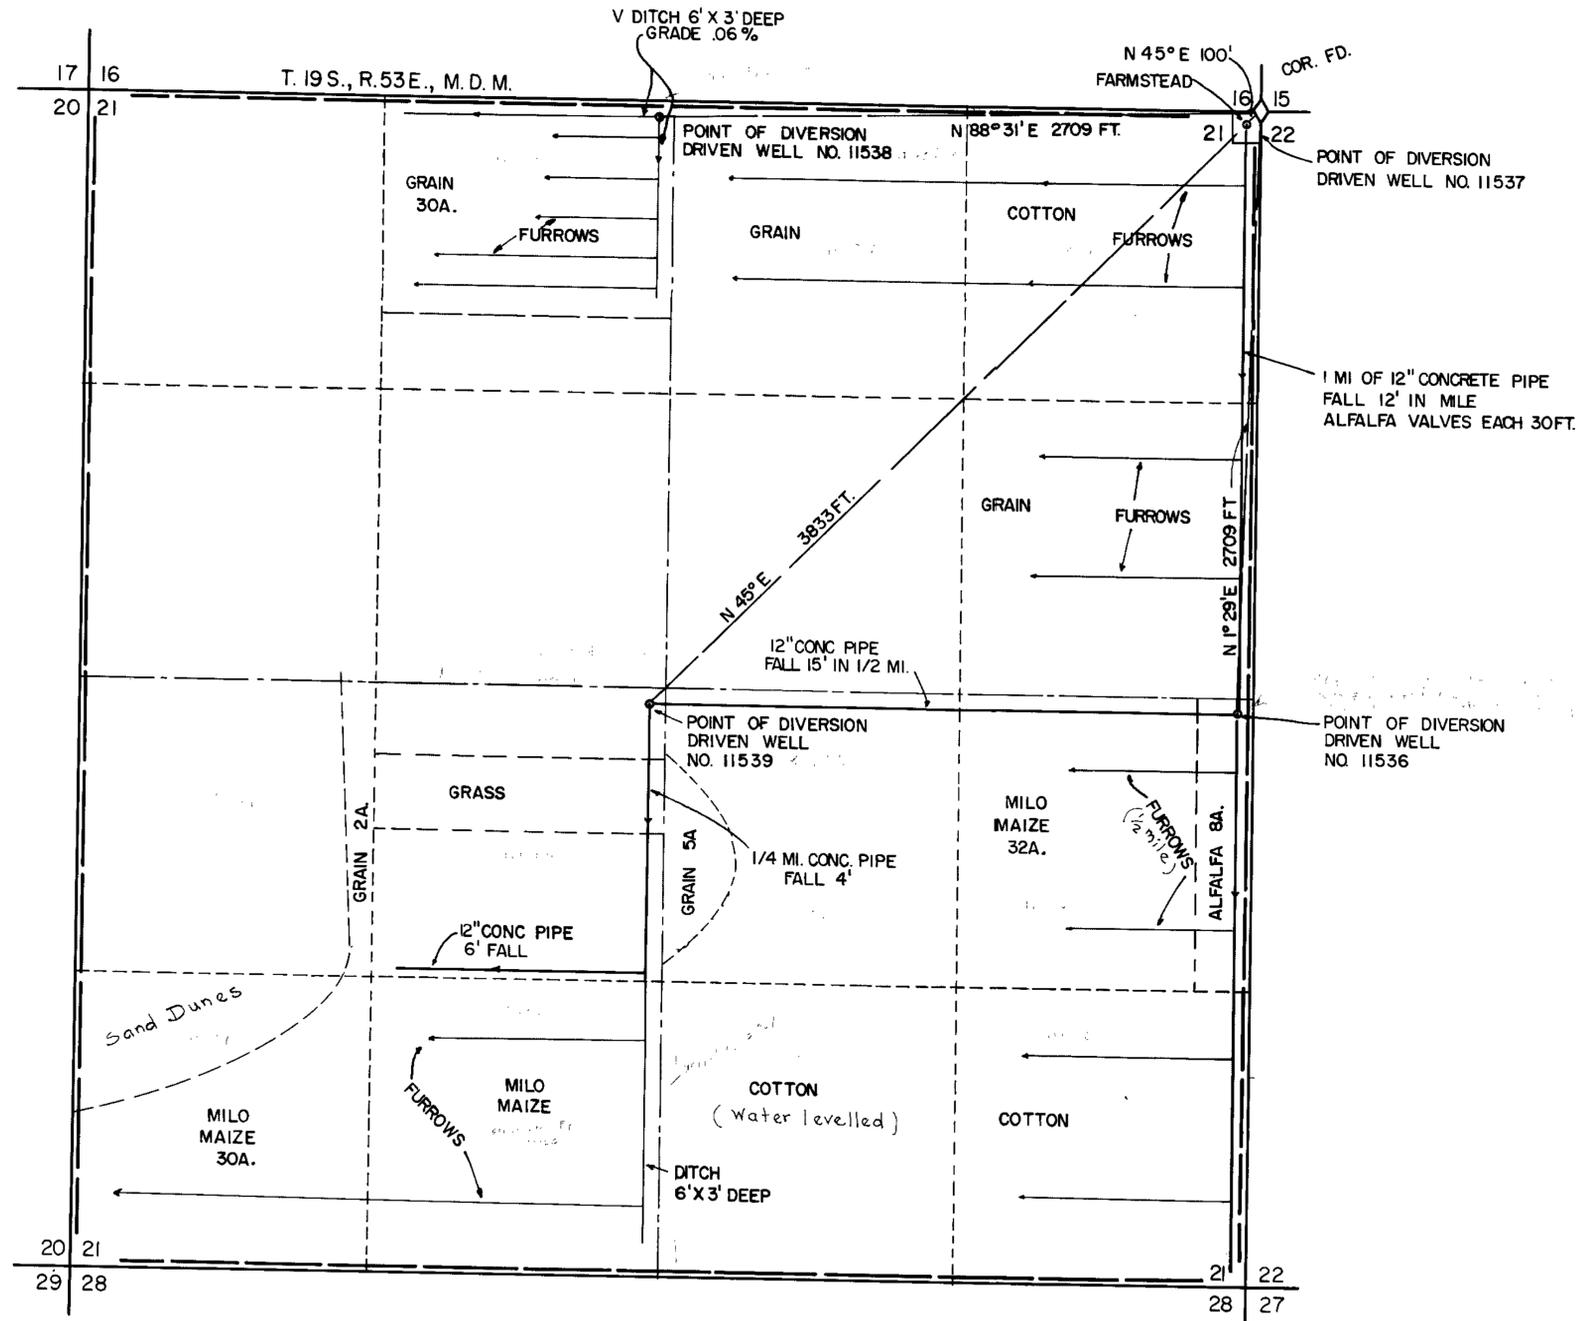

- CERTIFICATE No. 4995 ISSUED Feb. 19, 1960
- CERTIFICATE No. 4996 ISSUED Feb. 19, 1960
- CERTIFICATE No. 4997 ISSUED Feb. 19, 1960
- CERTIFICATE No. 4998 ISSUED Feb. 19, 1960

FILED
 November 6, 1959
 STATE ENGINEER'S OFFICE

MAP TO ACCOMPANY
 PROOF OF BENEFICIAL USE
 UNDER APPLICATION Nos 11536,
 11537, 11538 & 11539
 FOR
 IRRIGATION
 BY
 C.H. & H.M. FOWLER
 FROM
 UNDERGROUND SOURCES

71750 71363 62038 62037 18728 18727; Place in → 11536 - 11537 - 11538 - 11539

FILE AT 11536