


T. 15 N., R. 20 E., M. D. B. & M.

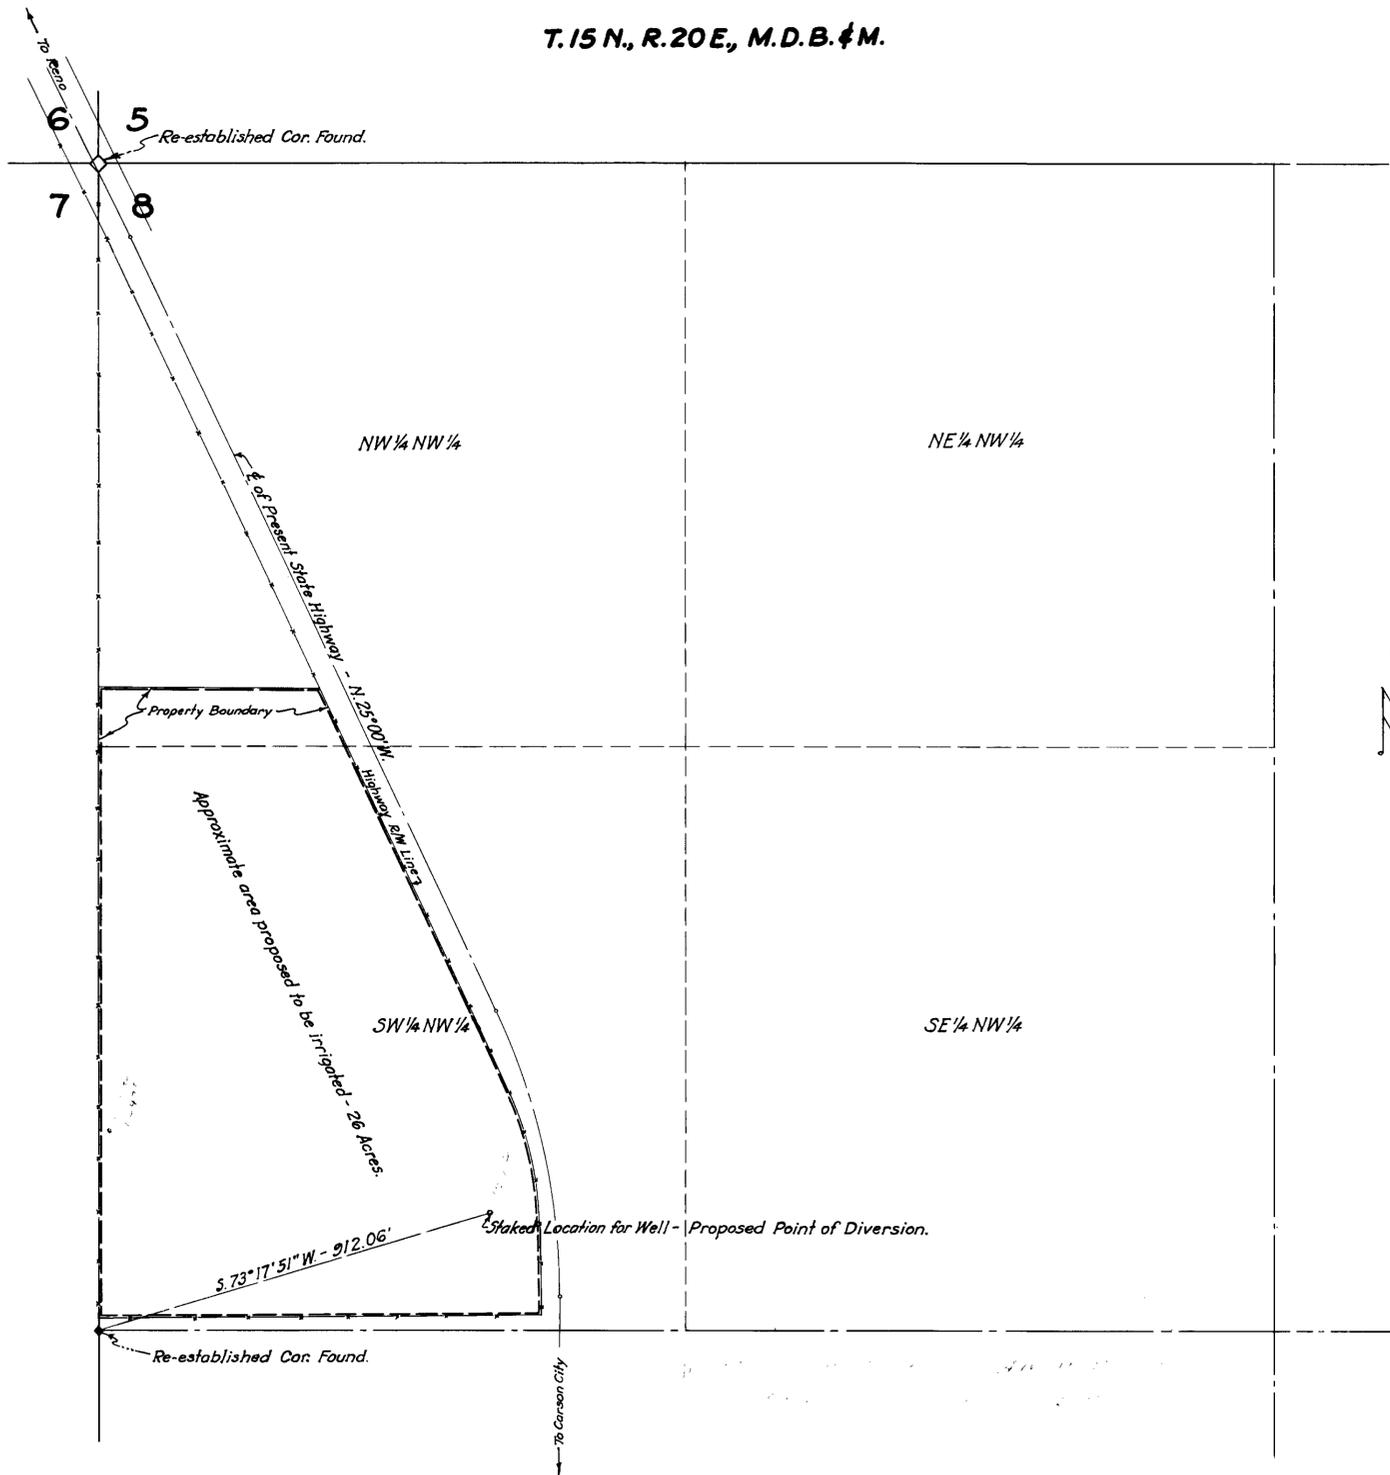

State of Nevada, } ss.
 County of Ormsby }

I, John B. Chattin, being first duly sworn, depose and say that this map, consisting of one sheet, has been correctly drawn to the designated scale from field notes of a survey made by me on the second day of March, 1946; that it truly and correctly represents the proposed location of a well to be drilled to divert water from underground source, in Ormsby County, by Bertrom R. Russell and Barbara P. Russell, for irrigation and domestic purposes. That the proposed point of diversion and the boundary of all lands, showing by 40-acre subdivisions the areas proposed to be irrigated, are fully and correctly designated thereon.

John B. Chattin
 State Water-Right Surveyor.

Subscribed and sworn to before me this 15th day of April, 1946.

CF. [Signature]
 Notary Public in and for Ormsby County, Nevada.
 My commission expires July 6, 1949.

0 100 200 400 600 800 Feet
 Scale: 1" = 200'

3/96 Filed Feb. 18, 1949

MAP
 TO ACCOMPANY APPLICATION
 TO APPROPRIATE WATER FOR IRRIGATION
 BY
BERTROM R. RUSSELL
 AND
BARBARA P. RUSSELL
 FROM
UNDERGROUND SOURCE (WELL)

Surveyed and mapped by John B. Chattin,
 State Water-Right Surveyor, Carson City, Nevada.

April 22, 1946