

STATE OF NEVADA

County of Ormsby ss.


I, W. T. Halcomb, being first duly sworn, depose and say that this map, consisting of one sheet, has been correctly drawn to the designated scale from field notes of a survey made by me on the 22nd day of June, 1946; that it truly and correctly represents the proposed location and extent of works to be used to divert water from North (Third) Creek, in Washoe County, by Heidenreich Brothers for irrigation and domestic purposes. That the proposed point of diversion, the approximate location of the diverting channels, the names and locations of all other works which will be crossed or connected with the proposed works, and the boundary of all lands proposed to be irrigated are fully and correctly designated thereon.

W. T. Halcomb
State Water Right Surveyor

Subscribed and sworn to before me this 22nd day of July 1946.

W. T. Halcomb
Notary Public in and for Ormsby County

Scale 1"=1500'

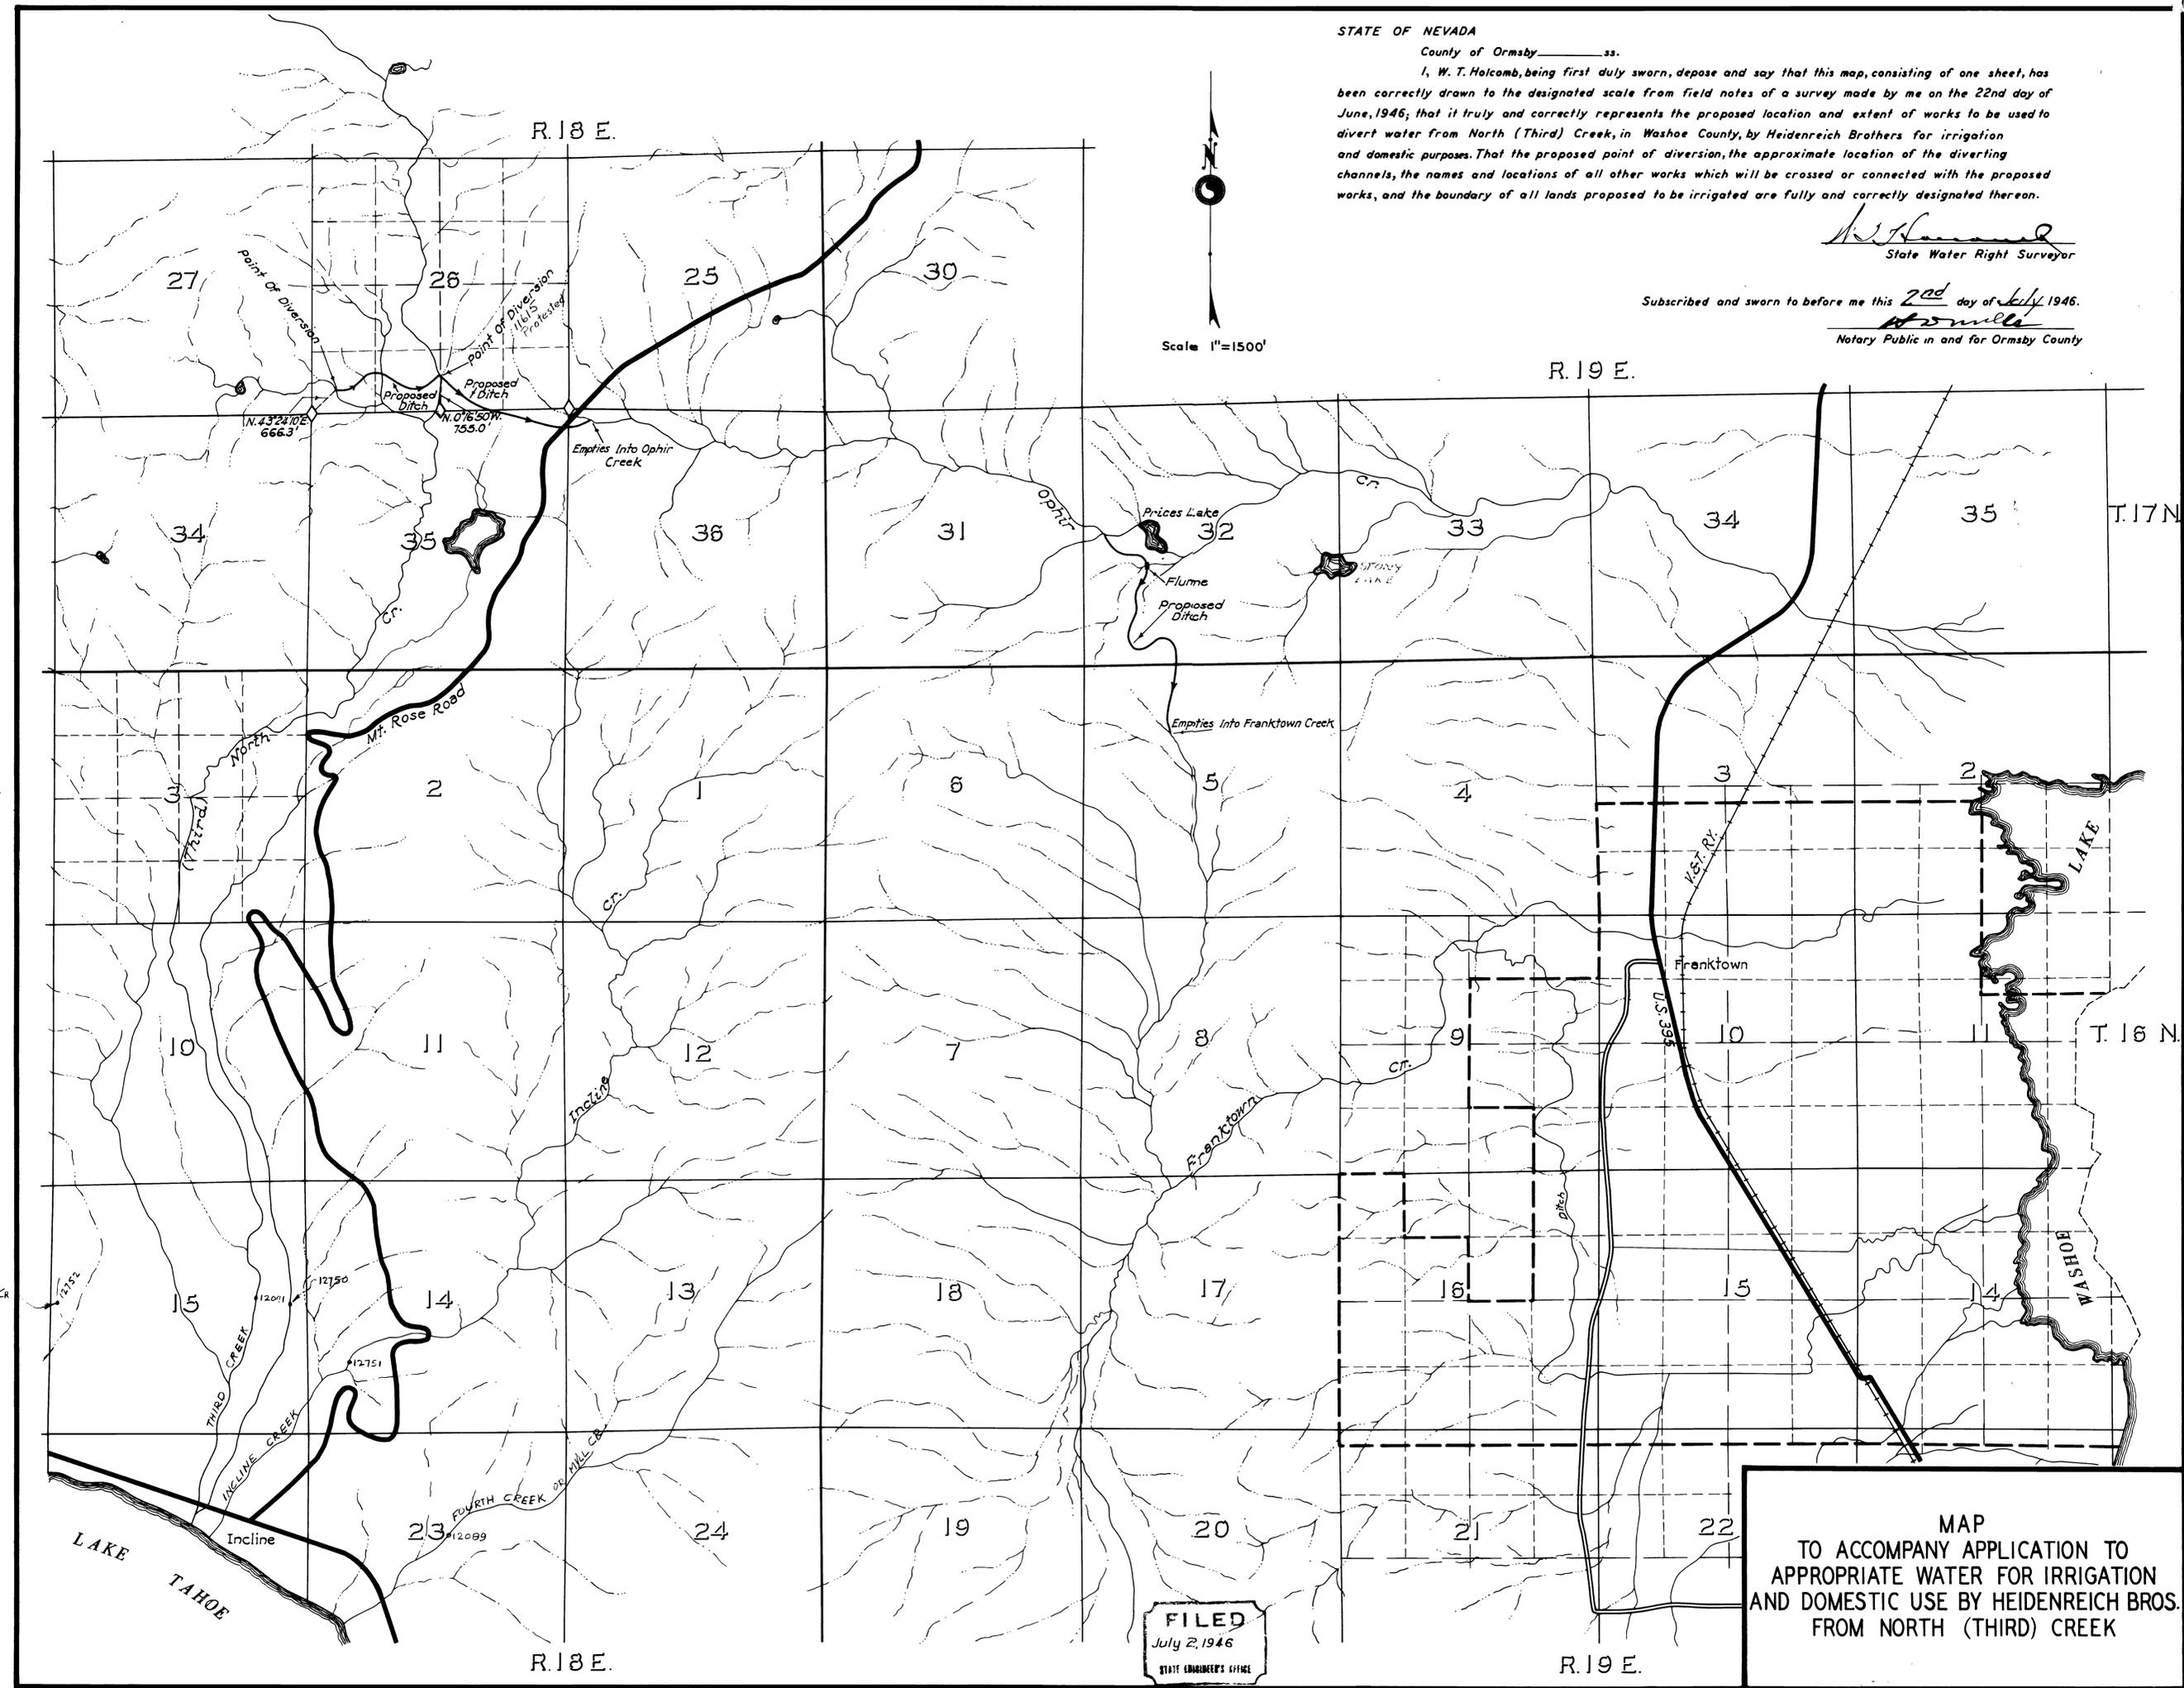

MAP
TO ACCOMPANY APPLICATION TO
APPROPRIATE WATER FOR IRRIGATION
AND DOMESTIC USE BY HEIDENREICH BROS.
FROM NORTH (THIRD) CREEK

FILED
July 2, 1946
STATE ENGINEER'S OFFICE