


T. 11 N., R. 62 E., M.D.B & M.

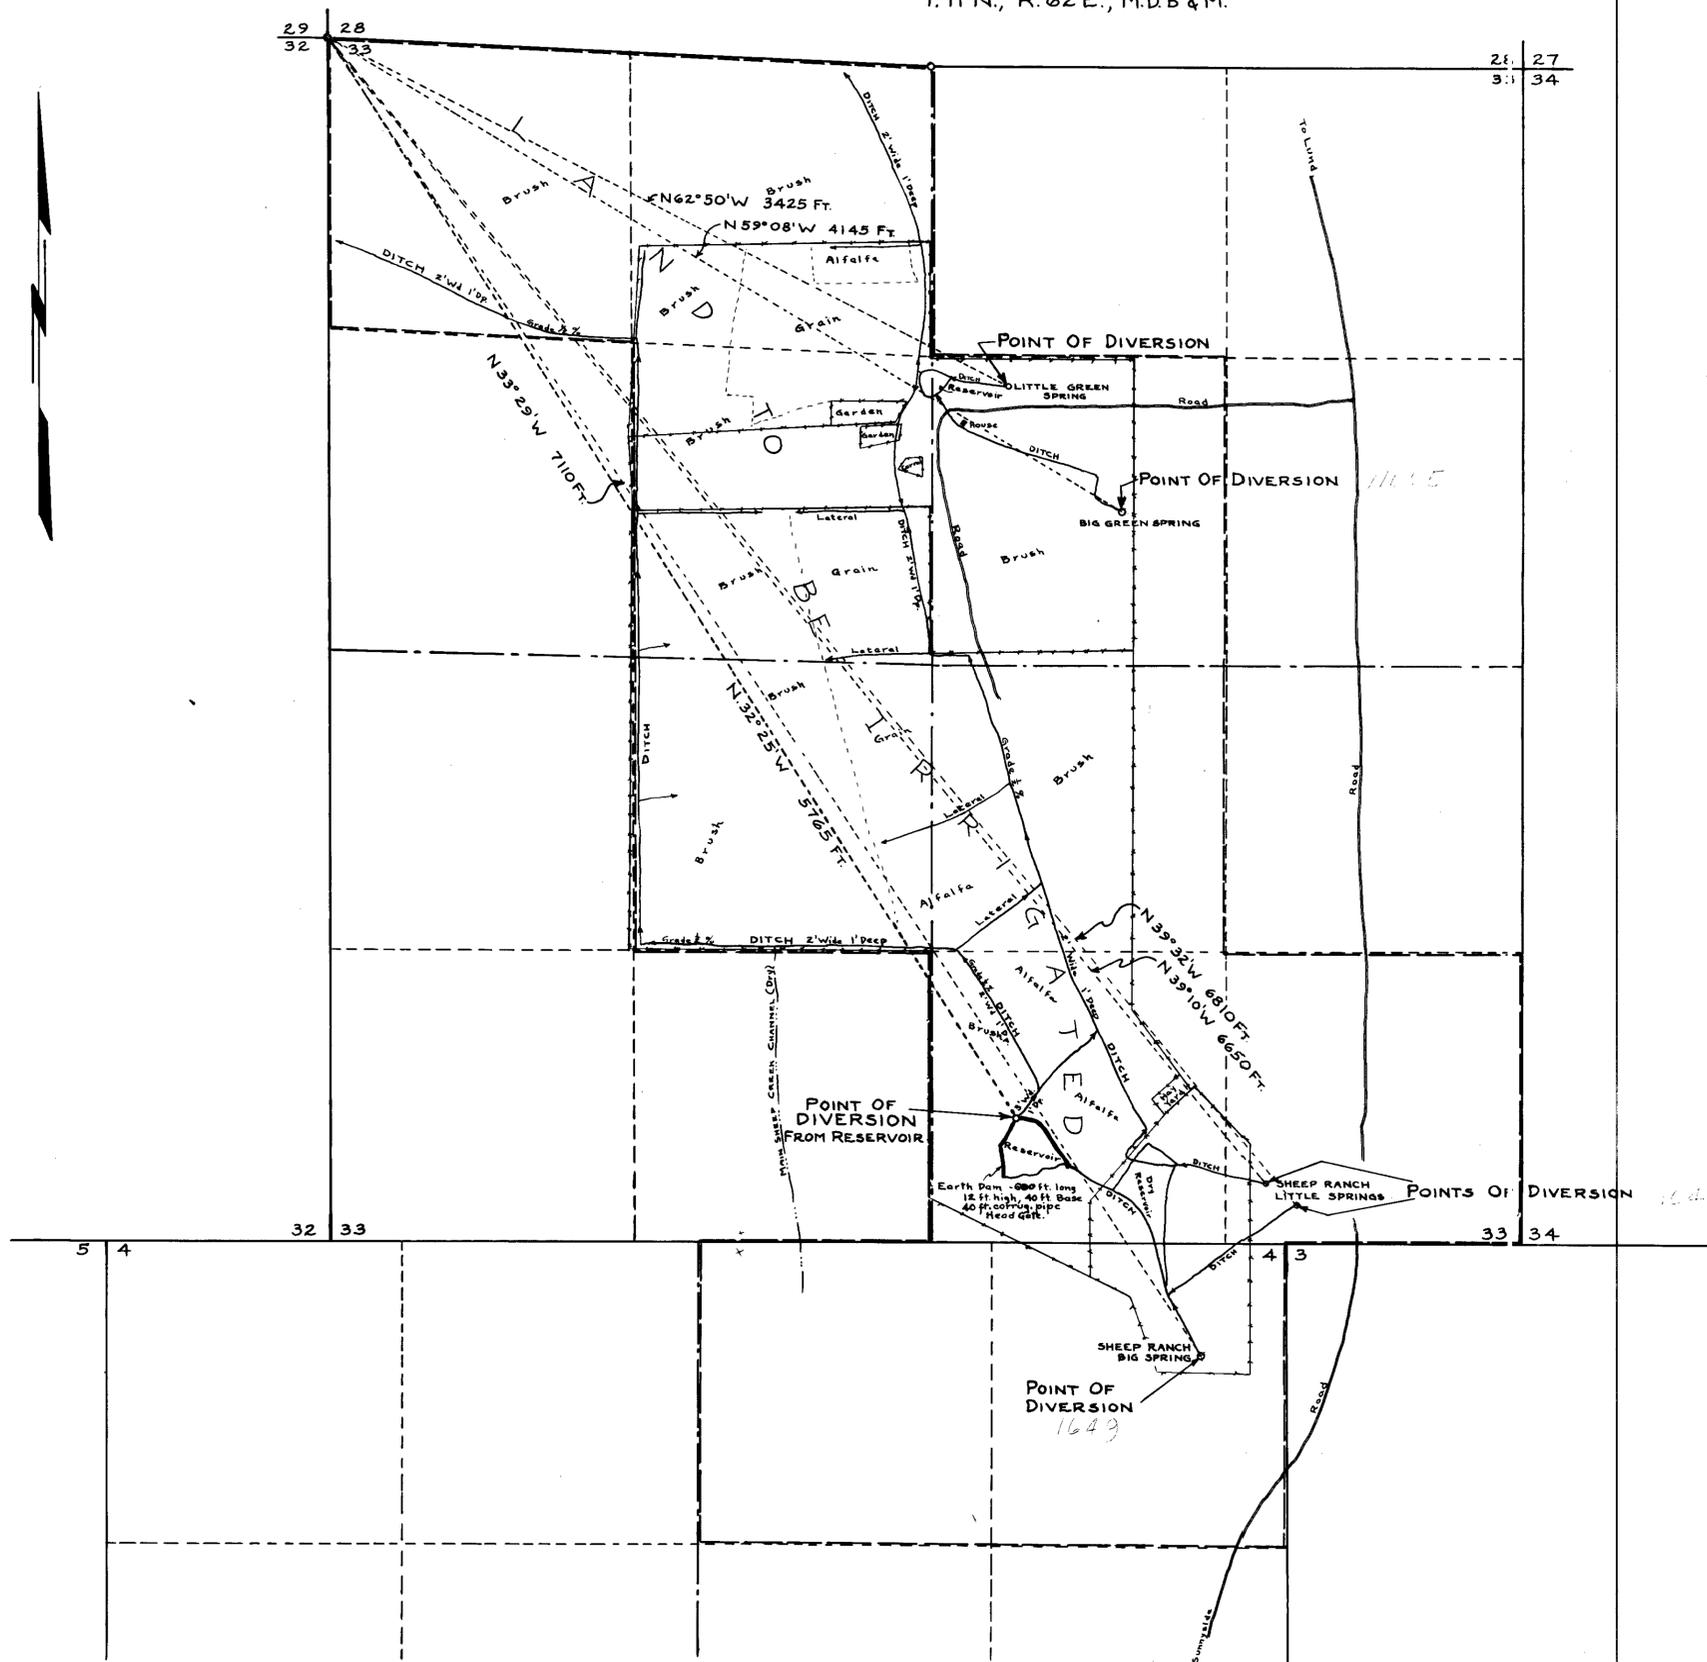

T. 10 N., R. 62 E., M.D.B & M.

STATE OF NEVADA }  
County of White Pine } ss.


I, F.W. Millard, being first duly sworn, depose and say that this map, consisting of one sheet, has been correctly drawn to the designated scale from field notes of a survey made by me between the 31<sup>st</sup> day of May and the 2<sup>nd</sup> day of June, 1946; that it truly and correctly represents the proposed location of the works used to divert water from SHEEP RANCH and GREEN SPRINGS in White Pine County, by MERRILL H. GUBLER for irrigation purposes. That the proposed point of diversion, the approximate location and size of the diverting channel, all reservoirs or basins, the location and names of all other works which will cross or connect with the proposed works, and the boundary of all lands, showing by 40-acre subdivisions the areas proposed to be irrigated; are fully and correctly designated thereon.

*F. W. Millard*  
State Water Right Surveyor.

Subscribed and sworn to before me, this 16<sup>th</sup> day of July, 1946.

Notary Public in and for White Pine County, Nevada.

My commission expires 1-4-50

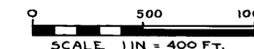

MAP  
TO ACCOMPANY APPLICATION TO APPROPRIATE  
WATER FOR IRRIGATION  
BY MERRILL H. GUBLER  
FROM SHEEP RANCH & GREEN SPRINGS

Surveyed Between May 31 and June 2, 1946 BY F.W. Millard & Son  
Ely, Nevada.

August 13, 1946

26761

Place in 11649

11665