


SECTION 23
T 17 N; R 19 E; M.D.B. & M.

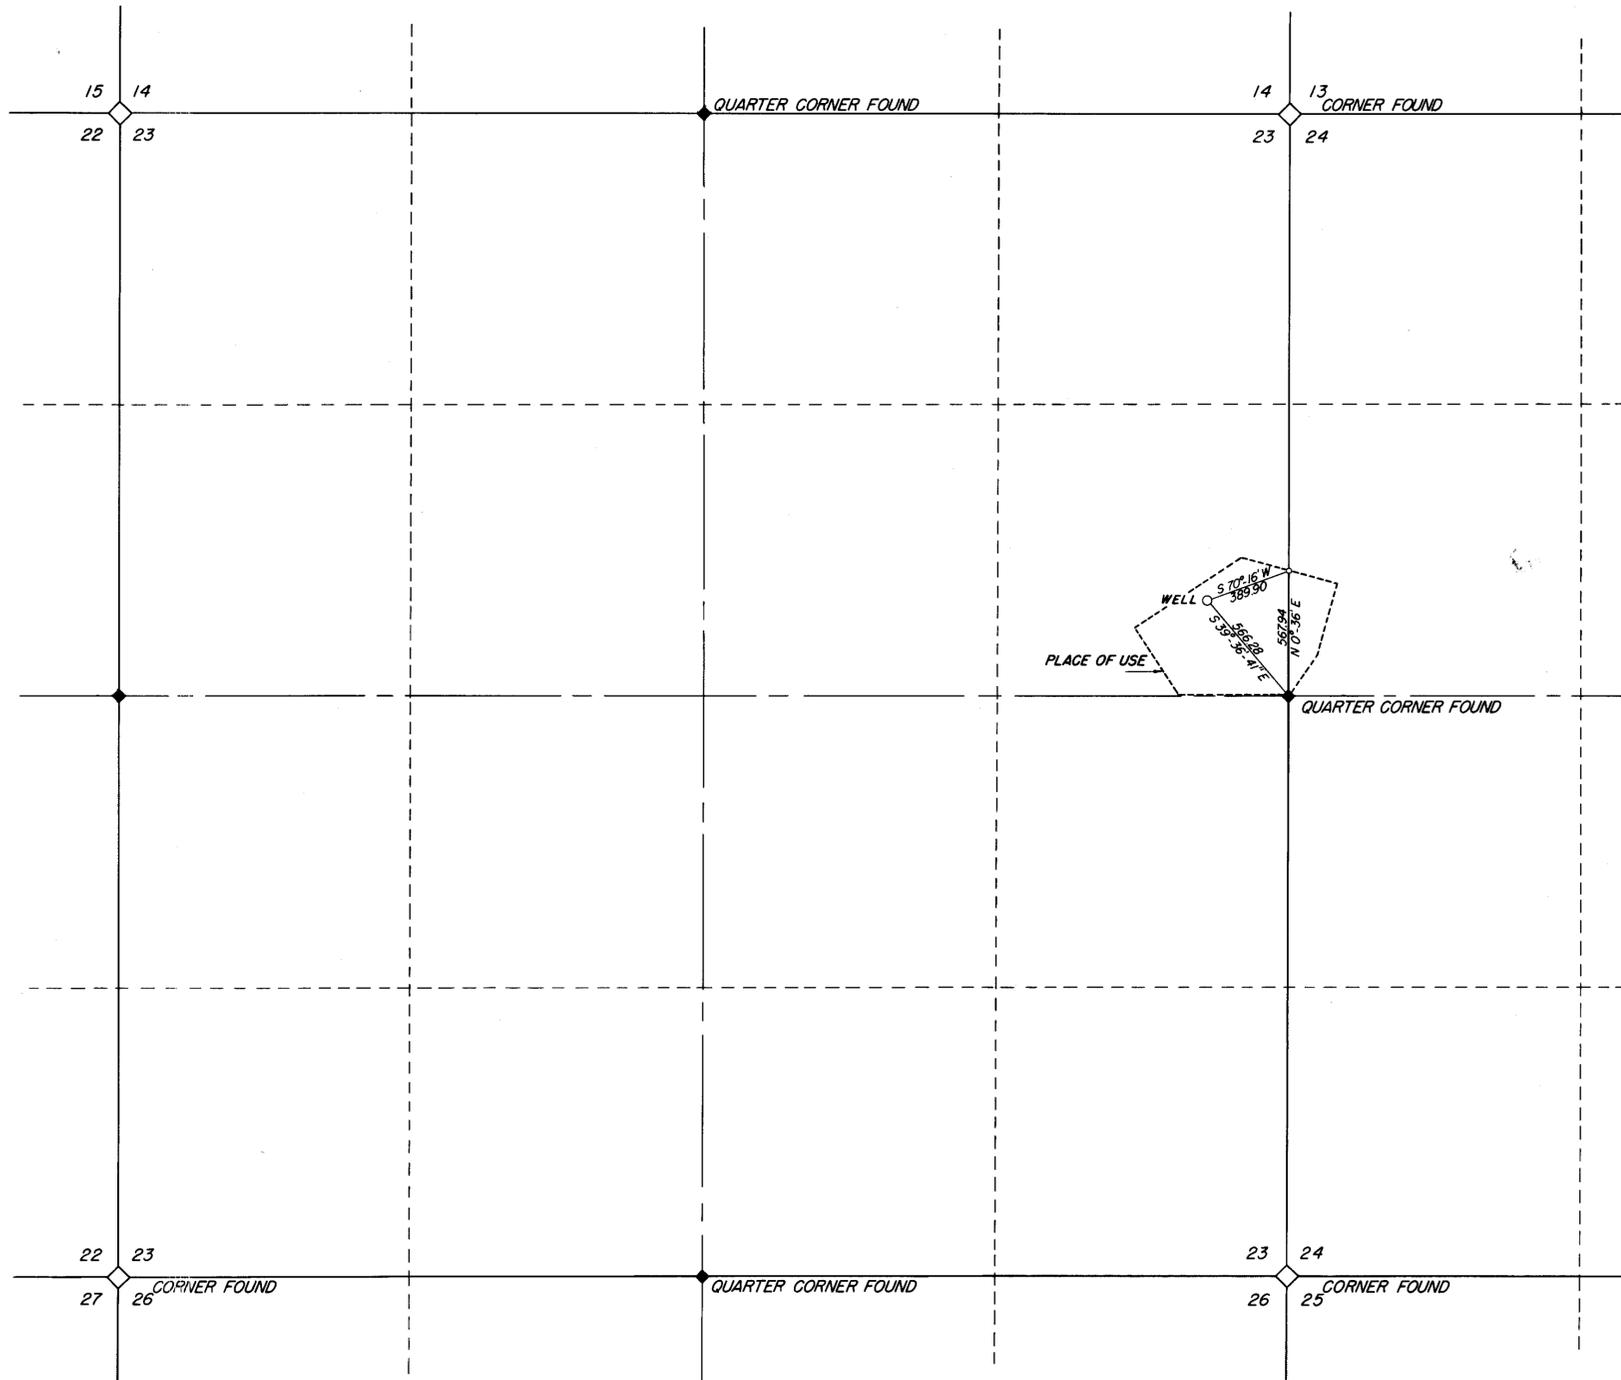

I, A. E. HOLGATE, BEING FIRST DULY SWORN, DEPOSE AND SAY THAT THIS MAP, CONSISTING OF ONE SHEET, HAS BEEN CORRECTLY DRAWN TO THE DESIGNATED SCALE FROM FIELD NOTES OF A SURVEY MADE UNDER MY SUPERVISION ON THE 23RD DAY OF OCTOBER 1946; THAT IT TRULY AND CORRECTLY REPRESENTS THE PROPOSED LOCATION AND EXTENT OF THE WORKS PROPOSED TO BE USED TO DIVERT WATER FROM UNDERGROUND SOURCES IN WASHOE COUNTY, NEVADA, BY JOHN SUTHERLAND FOR DOMESTIC USE & IRRIGATION PURPOSES; THAT THE PROPOSED POINT OF DIVERSION, THE APPROXIMATE LOCATION AND SITE OF THE DIVERTING CHANNEL, ALL RESERVOIRS OR BASINS, THE LOCATION AND NAMES OF ALL OTHER WORKS WHICH WILL CROSS OR CONNECT WITH THE PROPOSED WORKS, AND THE BOUNDARY OF ALL LANDS, SHOWING BY 40-ACRE LEGAL SUBDIVISIONS THE AREAS PROPOSED TO BE SUPPLIED, ARE FULLY AND CORRECTLY DESIGNATED HEREON.

A. E. Holgate
STATE WATER RIGHT SURVEYOR

SUBSCRIBED AND SWORN TO BEFORE ME THIS 13TH DAY OF NOVEMBER 1946.

Josephine Monaghan
NOTARY PUBLIC IN AND FOR WASHOE COUNTY, NEVADA.

MY COMMISSION EXPIRES JULY 27, 1948



Certificate No. 3069 Issued July 1, 1947

WASHOE COUNTY, NEVADA
SEC. 23, T17N; R19E; M.D.B. & M.
MAP TO ACCOMPANY
APPLICATION TO APPROPRIATE
WATER FOR DOMESTIC USE
BY
JOHN SUTHERLAND

FILED
November 19, 1946
STATE ENGINEER'S OFFICE