


SECTION	SUB DIVISION	TOWNSHIP	RANGE	CULTIVATED ACREAGE	DESCRIPTION OF CULTURE	DATE OF FIRST CULTURE
28	NW ¹ SE ⁴	12 N	56 E	6.65	Meadow	
	NE ⁴ SE ⁴	"	"	38.28	"	
	SE ⁴ SE ⁴	"	"	28.27	"	
33	NE ⁴ NE ⁴	"	"	6.80	"	
TOTAL				80.00 ACRES		

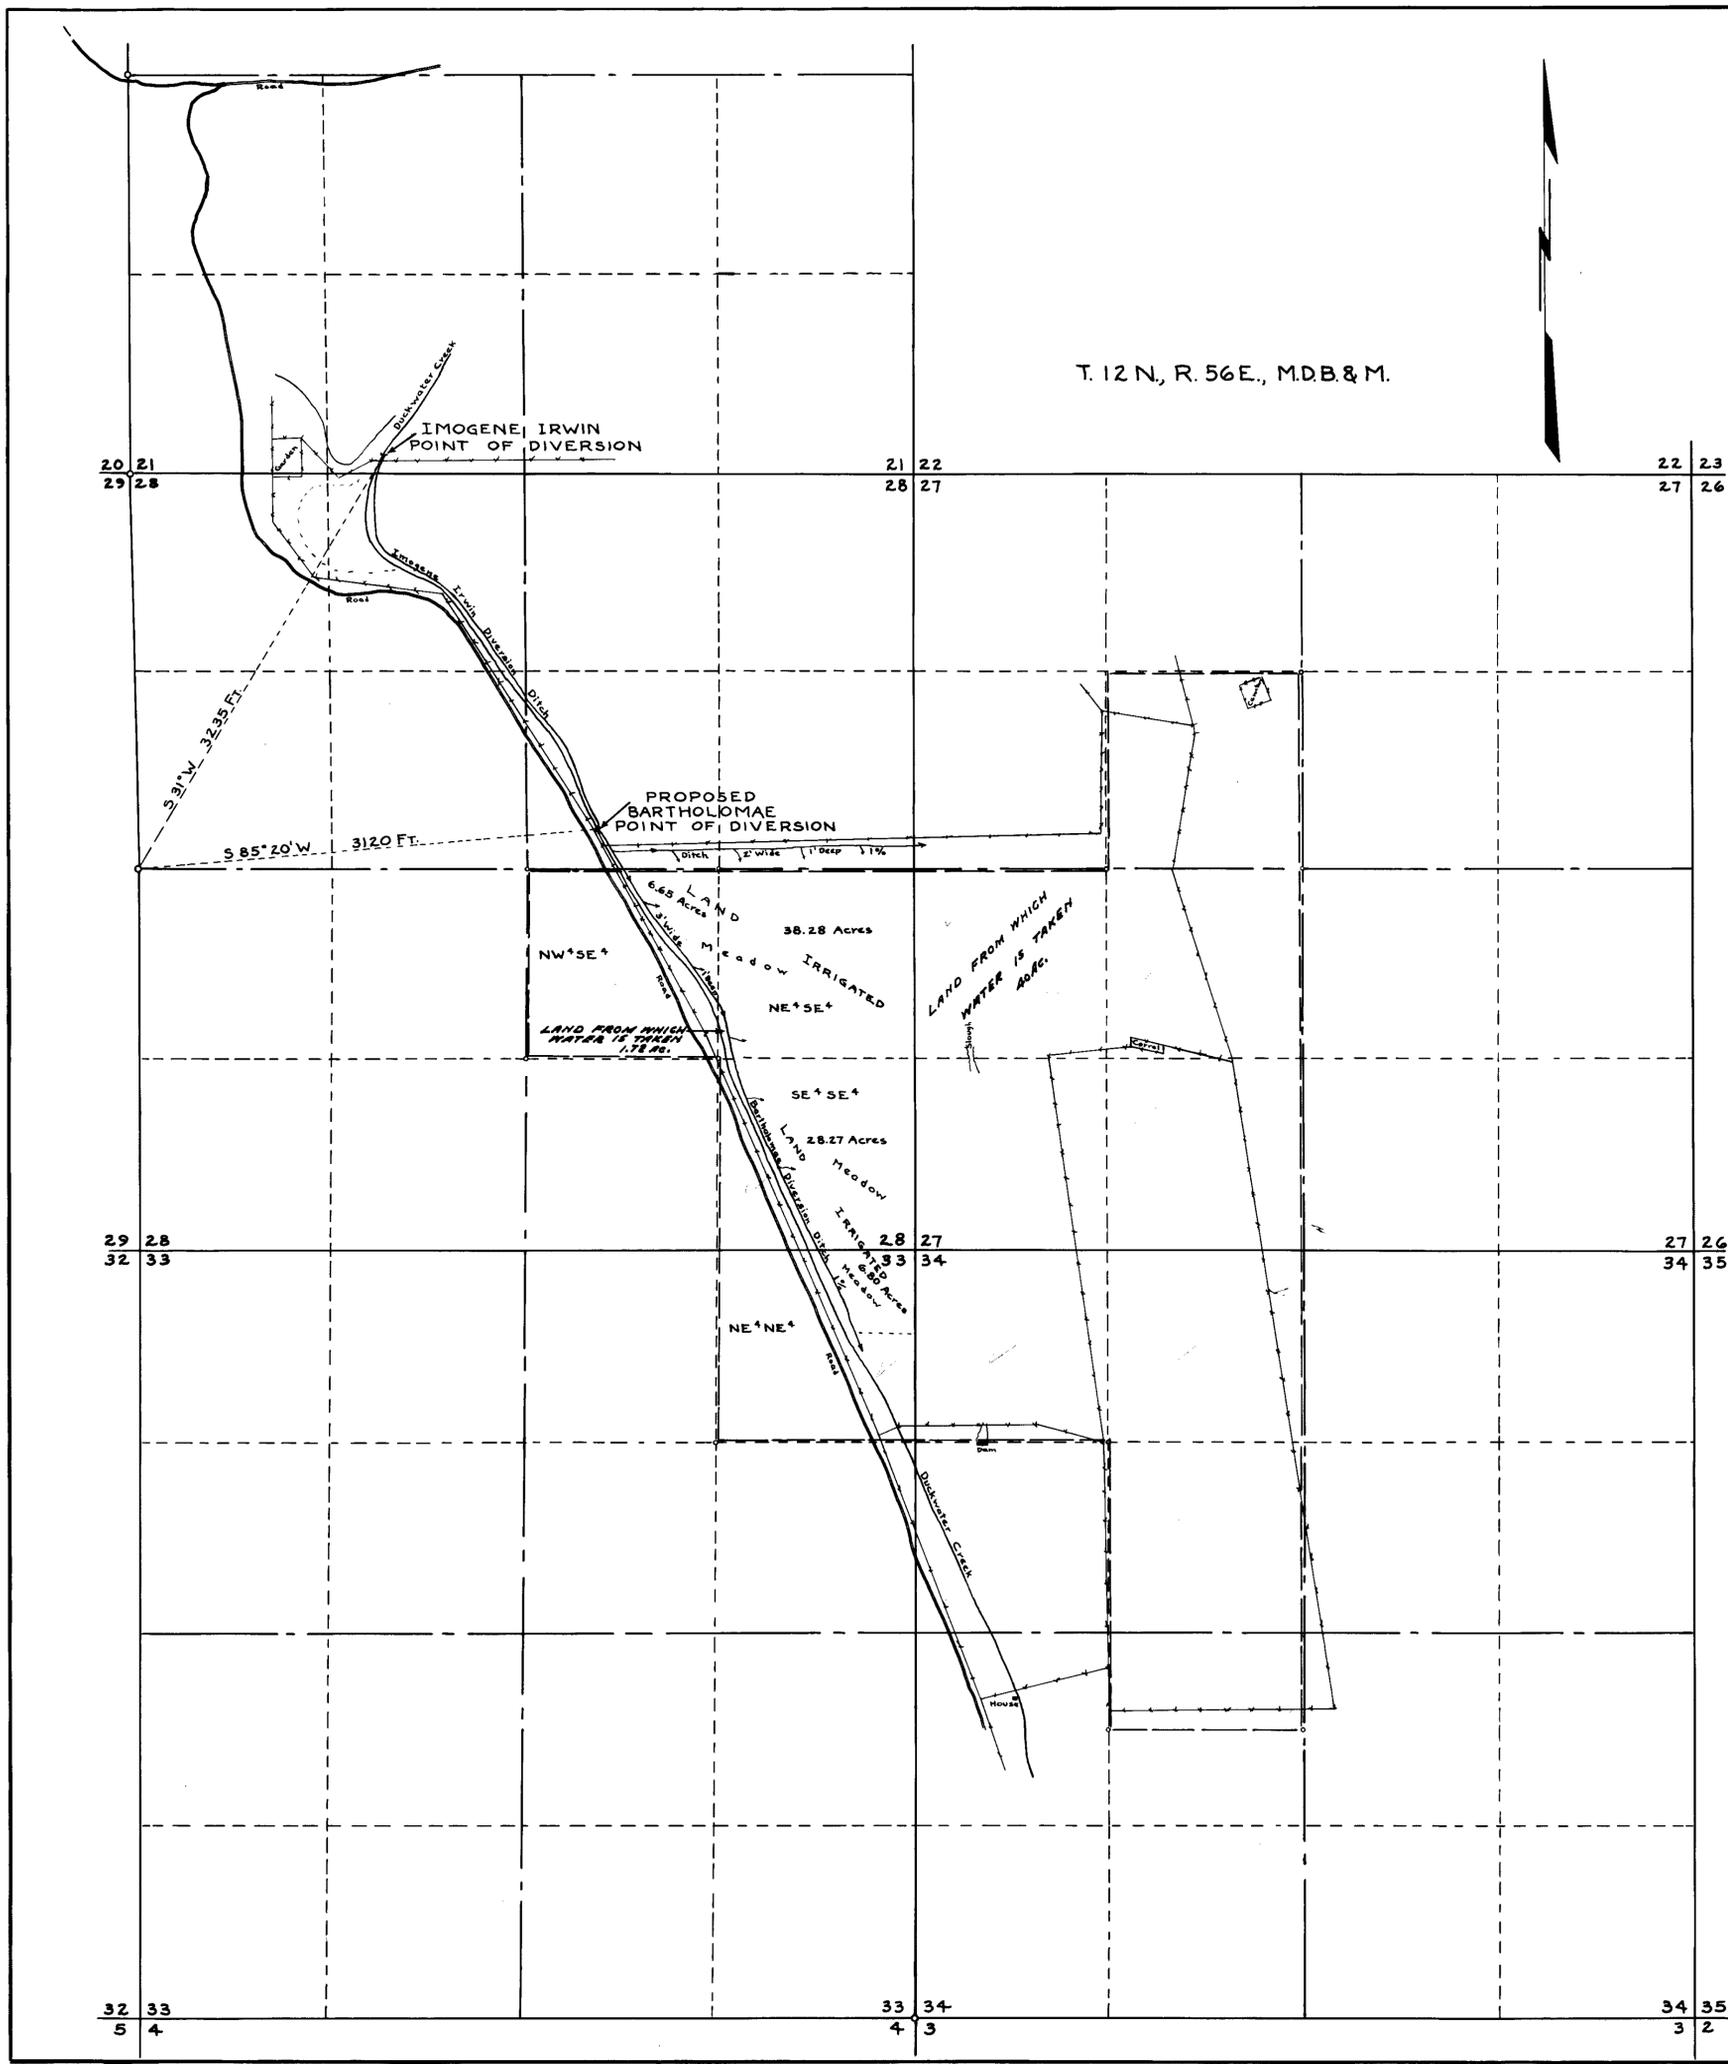


STATE OF NEVADA } ss
COUNTY OF WHITE PINE }
I, F.W. Millard, being first duly sworn, depose and say that this map, consisting of one sheet, has been correctly drawn to the designated scale from field notes of a survey made under my direction between the 10th and 12th days of June, 1946; that it truly and correctly represents the location and extent of the works used to divert water from DUCKWATER CREEK in Nye County by BARTHOLOMAE CORPORATION of CALIF. for irrigation purposes; that all other works or streams which are crossed by or connected with said works, and the boundary area and kind of culture of lands irrigated are correctly shown and designated hereon.

F.W. Millard
State Water Right Surveyor

Subscribed and sworn to before me this 7th day of September, 1946.

Clark
Notary Public in and for White Pine County, Nevada
My commission expires Nov 7, 1946

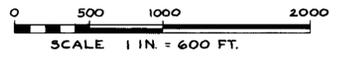

FILED
Nov. 4, 1946
STATE ENGINEER'S OFFICE

3036 Issued March 20, 1946
MAP TO ACCOMPANY
APPLICATION TO CHANGE
POINT OF DIVERSION
AND PLACE OF USE
FOR IRRIGATION
BY BARTHOLOMAE CORP. OF CALIF.
FROM DUCKWATER CREEK
Surveyed June 10-12, 1946 By F.W. Millard & Son
Ely, Nevada

13583
11714-13583
File Under