


Point of Diversion 11467 is in NE 1/4 SW 1/4 Section 3, T 3 N, R 52 E

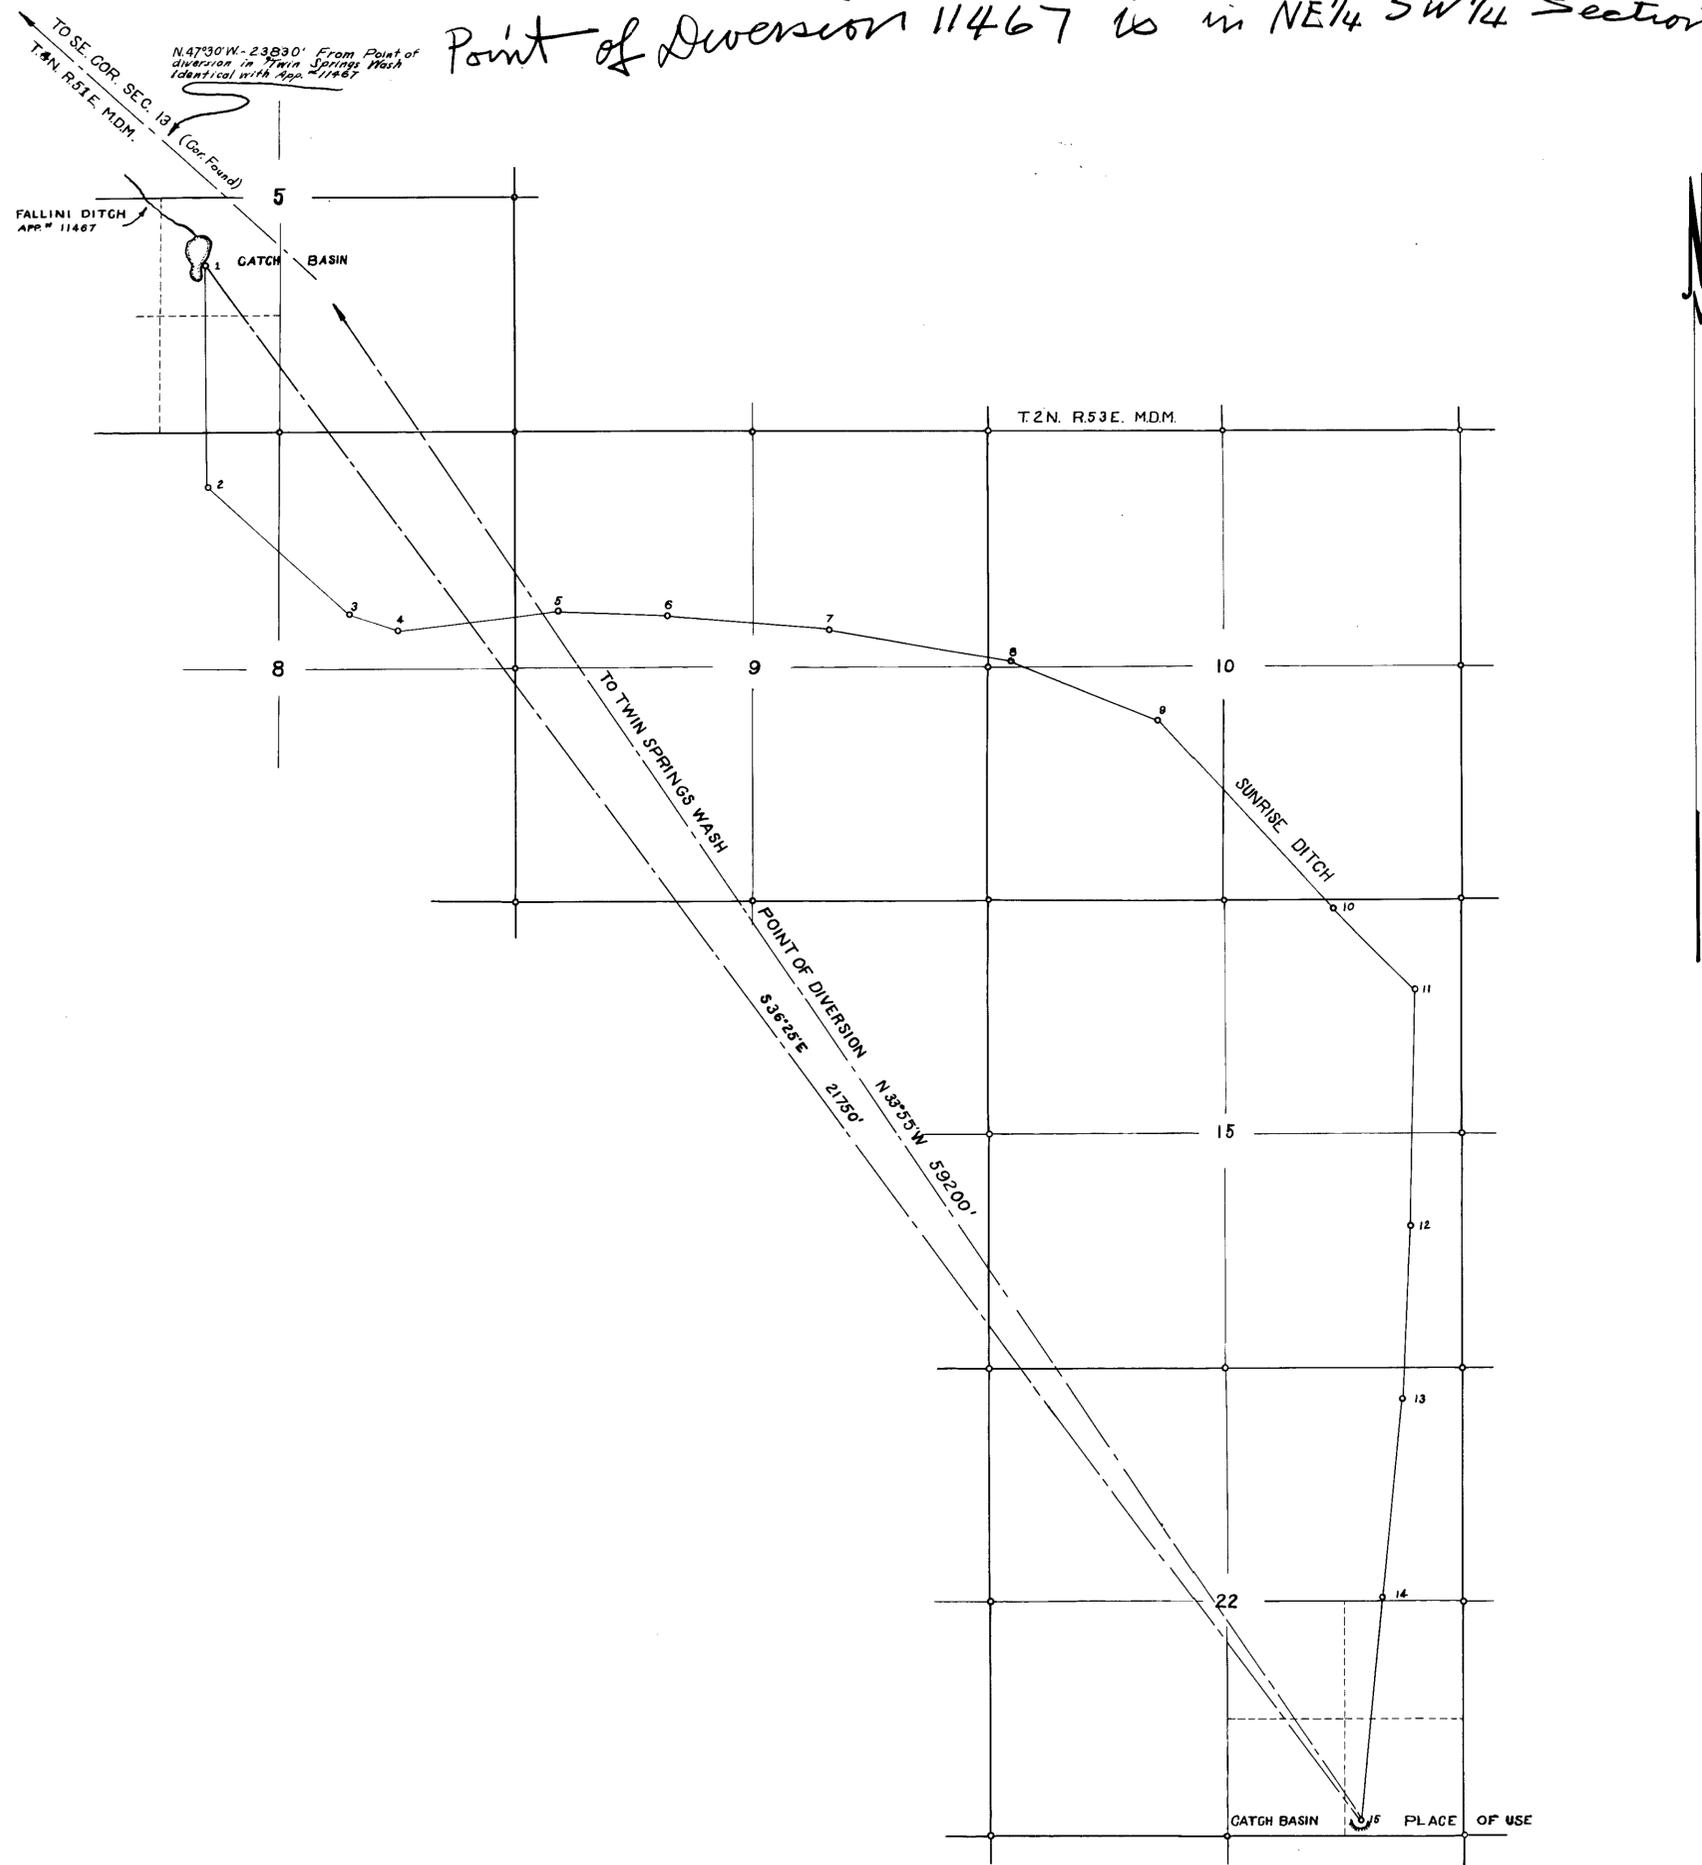

STATE OF NEVADA } S.S.
 COUNTY OF ESMEERALDA }

I, Ed. S. Giles, being first duly sworn, depose and say that this map consisting of one sheet has been correctly drawn to the designated scale from the field notes of a survey made by me on the 9th day of January, 1947 and correctly represents the location and extent of the works used to divert water from Twin Springs Wash in Nye County, by Fallini Brothers for stockwatering, That the point of diversion, the location and size of the diverting conduit, the place and manner of use and the location and names of all other works and streams which will be crossed by or connected with the said works are fully and correctly designated thereon.


Ed. S. Giles

STATE WATER RIGHT SURVEYOR

Subscribed and sworn to before me
 this 30th day of January, 1947.

Clayton Robertson
 Clerk of District Court

SCALE: 1" = 1000'

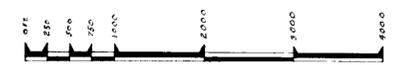

Certificate No. 3104 Issued Apr 9 1948

MAP TO ACCOMPANY
 APPLICATION TO APPROPRIATE WATER
 FOR
 STOCKWATERING
 BY
FALLINI BROTHERS
 FROM
 TWIN SPRINGS WASH

FILED
 March 19, 1947
 STATE ENGINEER'S OFFICE