


| Section | Sub-division | Township | Range | Cultivated Acreage | Description of Culture |
|---------|--------------|----------|-------|--------------------|------------------------|
| 16 | SW-4-SEA | 1 N. | 69 E | 4.0 | Garden |
| 24 | NE-1NW | " | " | 6.0 | Farm Land |
| " | NW-NE | " | " | 4.0 | " |
| " | NE-NE | " | " | 11.7 | " |
| " | SE-NW | " | " | 12.0 | " |
| " | SW-NE | " | " | 4.0 | " |
| " | SE-NE | " | " | 10.0 | " |
| " | NE-SW | " | " | 15.3 | Meadow |
| " | NW-SE | " | " | 4.0 | " |
| " | SE-SW | " | " | 5.8 | Grain |
| " | " | " | " | 18.1 | Meadow |
| " | SW-SE | " | " | 31.5 | " |
| 28 | NE-NW | " | " | 8.3 | Grain |
| " | " | " | " | 12.3 | Meadow |
| " | NW-NE | " | " | 12.2 | " |
| " | SE-NW | " | " | 2.0 | Grain |
| | | | | 90.1 | |

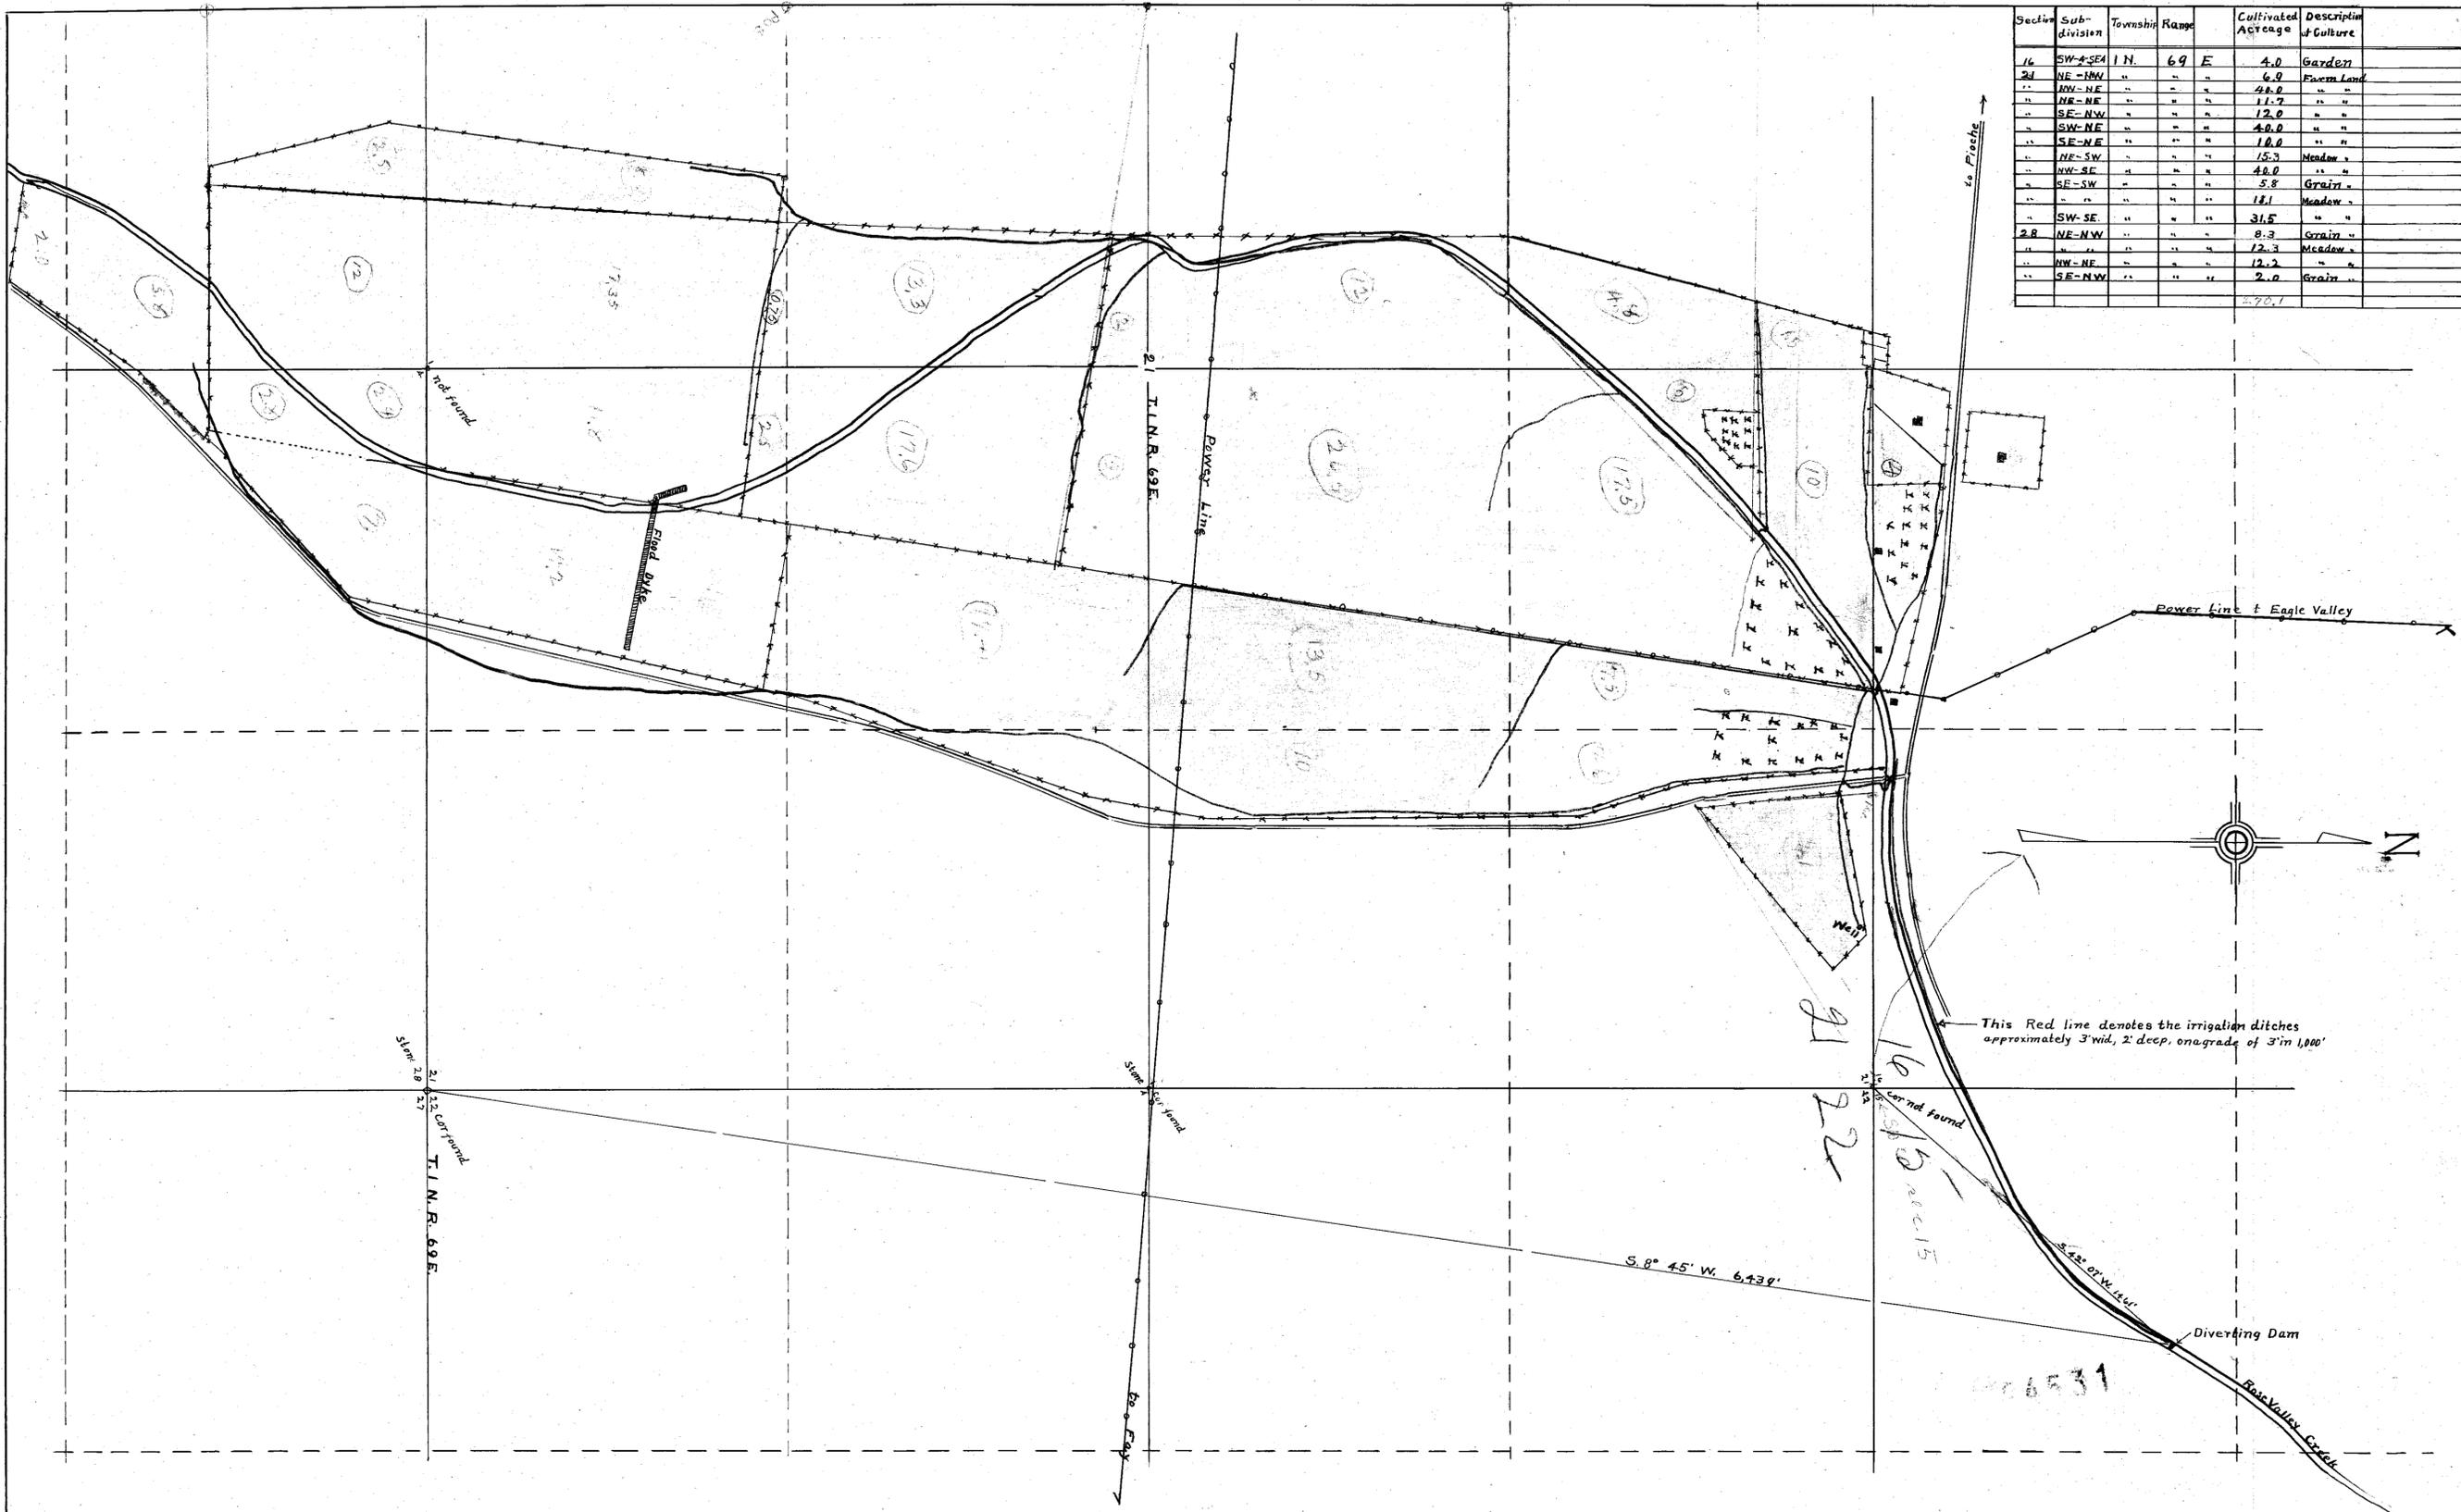

State of Nevada }
 County of Lincoln } ss.

I, Frank Walker, being first duly sworn, depose and say that this map, consisting of one sheet, has been correctly drawn to the designated scale from field notes of a survey made by me between the 22 day of May 1944 and the 18 day of Jan. 1947; that it truly and correctly represents the location and extent of the works used to divert water from Rose Valley Creek, in Lincoln County, by Less Lytle, Frael Lytle and Mrs. P.H. Devlin, for irrigation purposes. That the point of diversion, the approximate location and size of the diverting channel, the location and names of all other works which are crossed by or connected with the proposed works, and the boundary of all lands, showing by 40-acre subdivisions the areas proposed to be irrigated, are fully and correctly designated thereon.

Frank Walker
 State Water Right Surveyor

Subscribed and sworn to before me this 24 day of Jan. 1947

H.C. Wadsworth
 Notary Public in and for Lincoln County Nev.
 My Commission expires Nov. 15 1947

Certificate No. 3918 Issued Feb. 20, 1953

FILED
 January 28, 1947
 STATE ENGINEER'S OFFICE

0 100' 200' 400' 600' 800' 1000'
 Scale 1" = 300'

MAP
 TO ACCOMPANY APPLICATION TO APPROPRIATE
 WATER FOR IRRIGATION
 BY LESS LYTLE, FRAEL LYTLE AND
 MRS. P.H. DEVLIN
 FROM ROSE VALLEY CREEK

11759

84532 11759