


T. 20 S., R. 53 E. M. D. M.

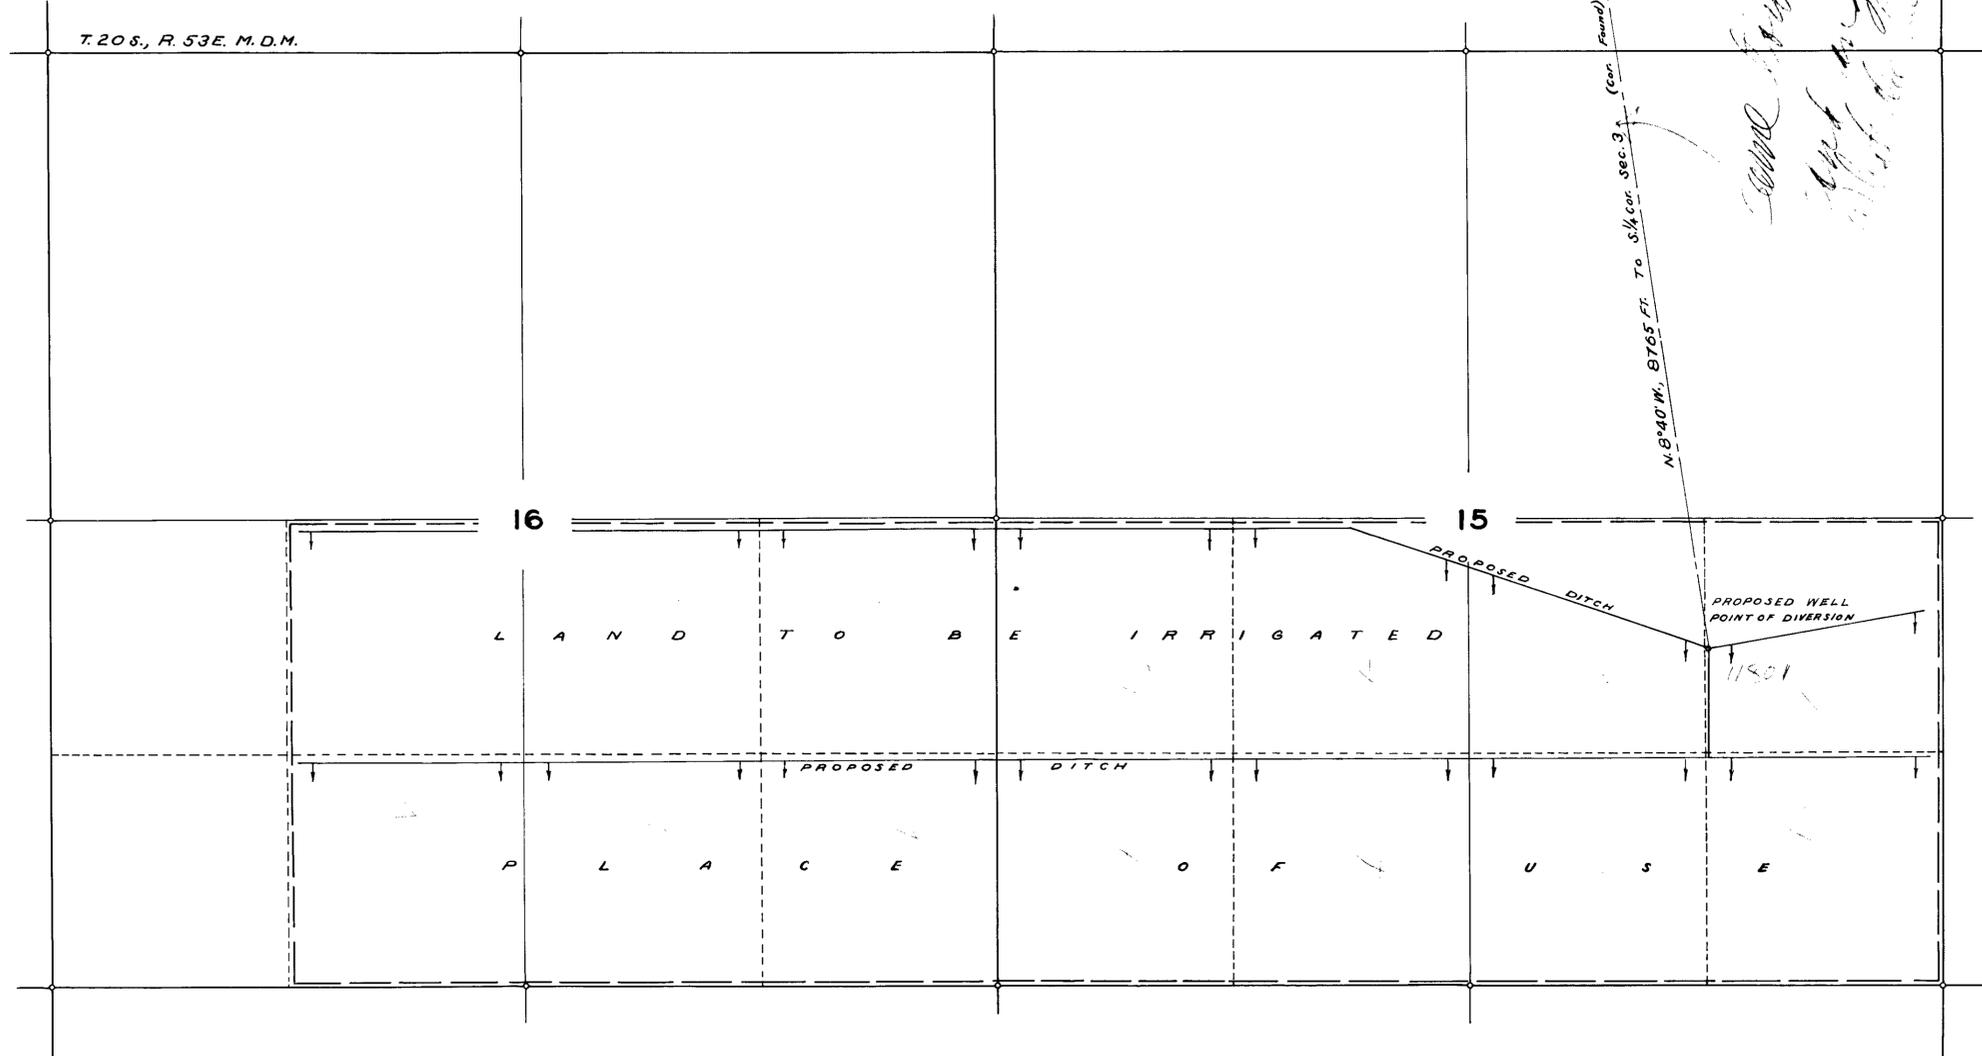


$\frac{11801}{24172} = .488$   
 $\frac{11801}{24172} = .488$   
 11801

STATE OF NEVADA } ss.  
 COUNTY OF EMERALDA }

I, Ed. S. Giles, being first duly sworn, depose and say that this map, consisting of one sheet, has been correctly drawn to the designated scale from field notes of a survey made by me on the 31<sup>st</sup> day of March, 1947; that it truly and correctly represents the proposed location and extent of the works to be used to divert water from an Underground Flow in Nye County, by J.M. Raycraft, for irrigation purposes. That the proposed point of diversion, the approximate location and size of the diverting pipe line or ditch, the location and names of all other works which will be crossed by or connected with the proposed works, and the boundary of all lands, showing by 40-acre subdivisions the areas proposed to be irrigated, are fully and correctly designated thereon.

*Ed. S. Giles*  
 STATE WATER RIGHT SURVEYOR

Subscribed and sworn to before me  
 this 7<sup>th</sup> day of April, 1947.  
*Henry Peterson*  
 CLERK OF DISTRICT COURT

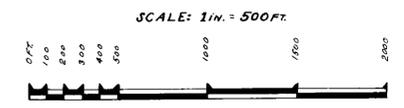

FILED  
 April 10, 1947  
 STATE ENGINEER'S OFFICE

MAP TO ACCOMPANY  
 APPLICATION TO APPROPRIATE WATER  
 FOR  
 IRRIGATION  
 BY  
**J.M. RAYCRAFT**  
 FROM  
 UNDERGROUND FLOW

64367 11801