

State of Nevada
County of Clark SS



I, Jack Asher, being first duly sworn, depose and say that this map, consisting of one sheet, has been correctly drawn to the designated scale. From field notes of a survey made under my supervision and direction, and completed on March 3, 1946, that it truly and correctly represents the location and extent of the proposed works used to divert water from Las Vegas Artesian Basin, Clark County by Frank E. & Olga Gowen, Laverne & Della Bork, and George B. & Jane C. Maxey for Domestic and Irrigation purposes. That the proposed point of diversion, the approximate location and size of the diverting channels or other conduits, the place and manner of use, and the location and names of all other works or streams which are crossed by or connected with the said works, are fully and correctly designated thereon.

Jack Asher
STATE WATER-RIGHT SURVEYOR

Subscribed and sworn to before me
this 25th day of March A.D. 1946

Jack Rubin Blockman
Notary Public in and for
Clark County, Nevada

My commission expires: Sept 19, 1950

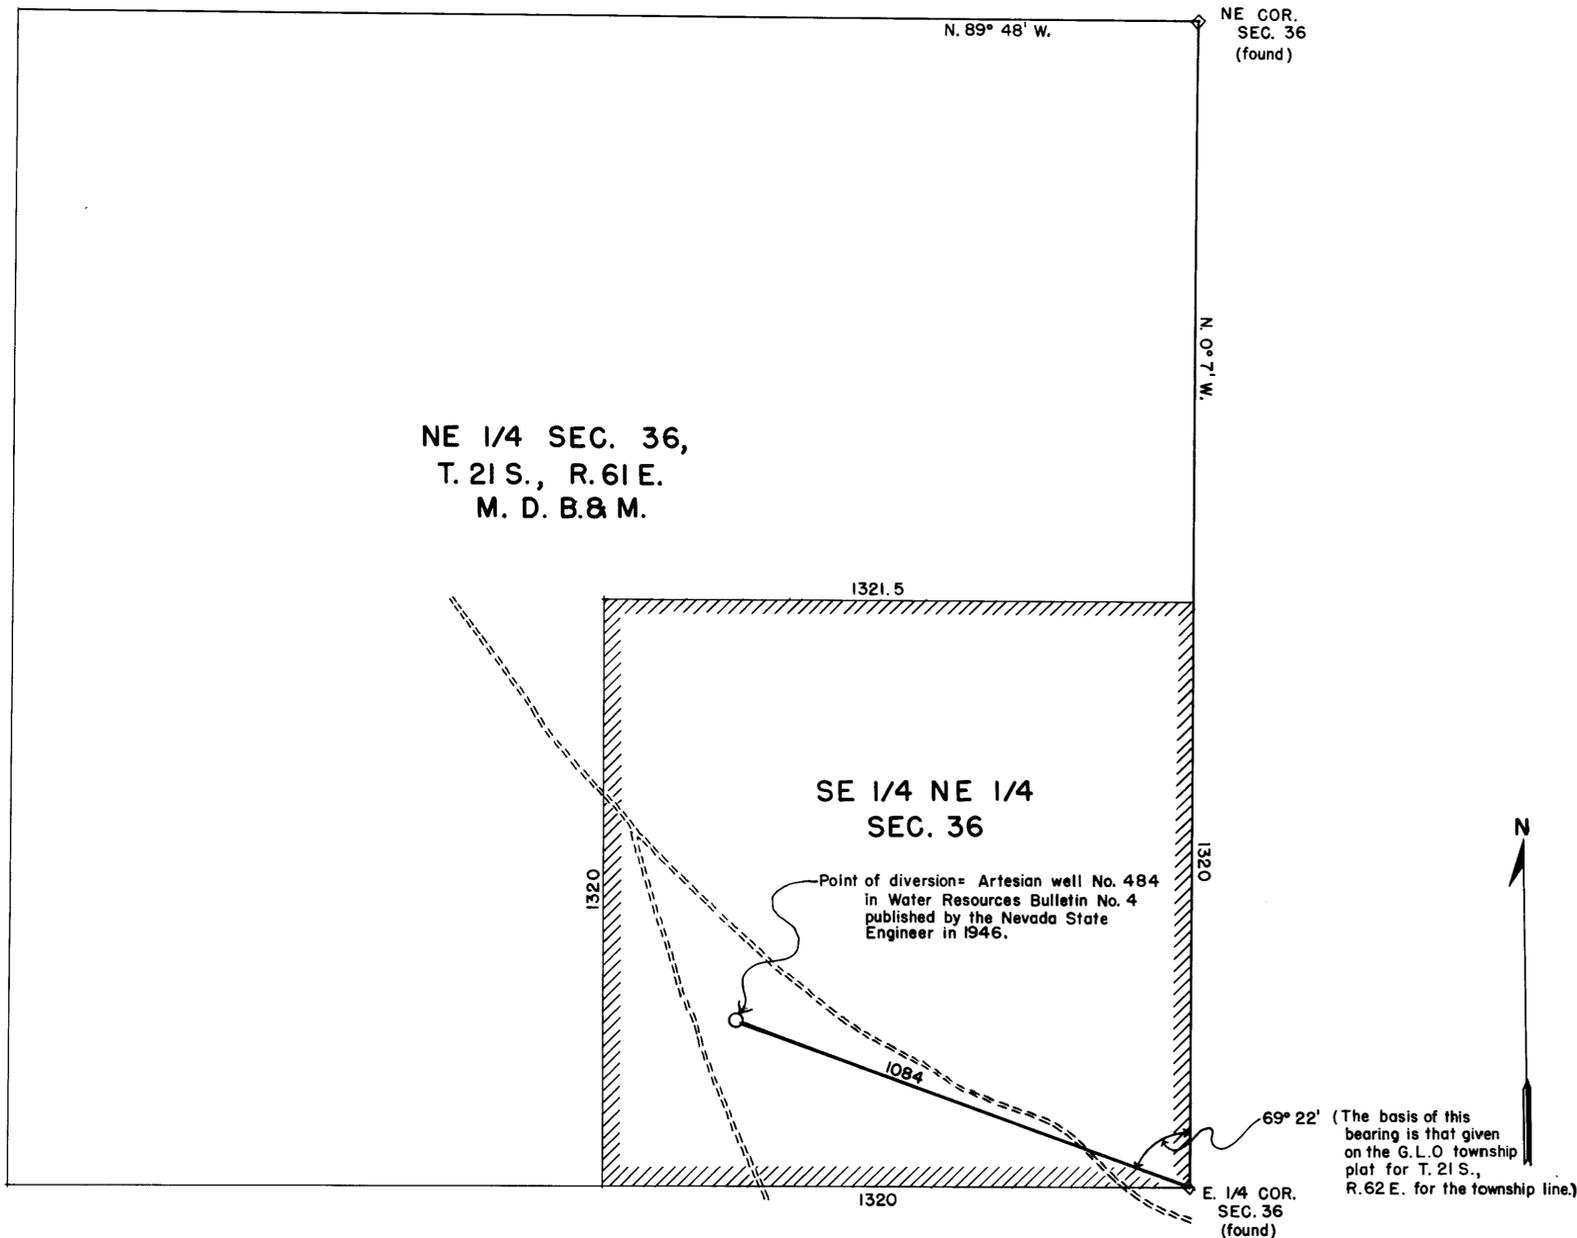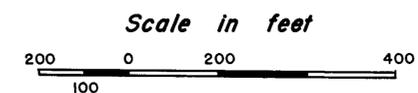

FILED
March 31, 1947
STATE ENGINEER'S OFFICE

MAP TO ACCOMPANY APPLICATION
TO APPROPRIATE WATER
by
Frank E. & Olga Gowen, Laverne & Della
Bork, and George B. & Jane C. Maxey
from
Las Vegas Artesian Basin