


T. 20 S.  
R. 62 E.

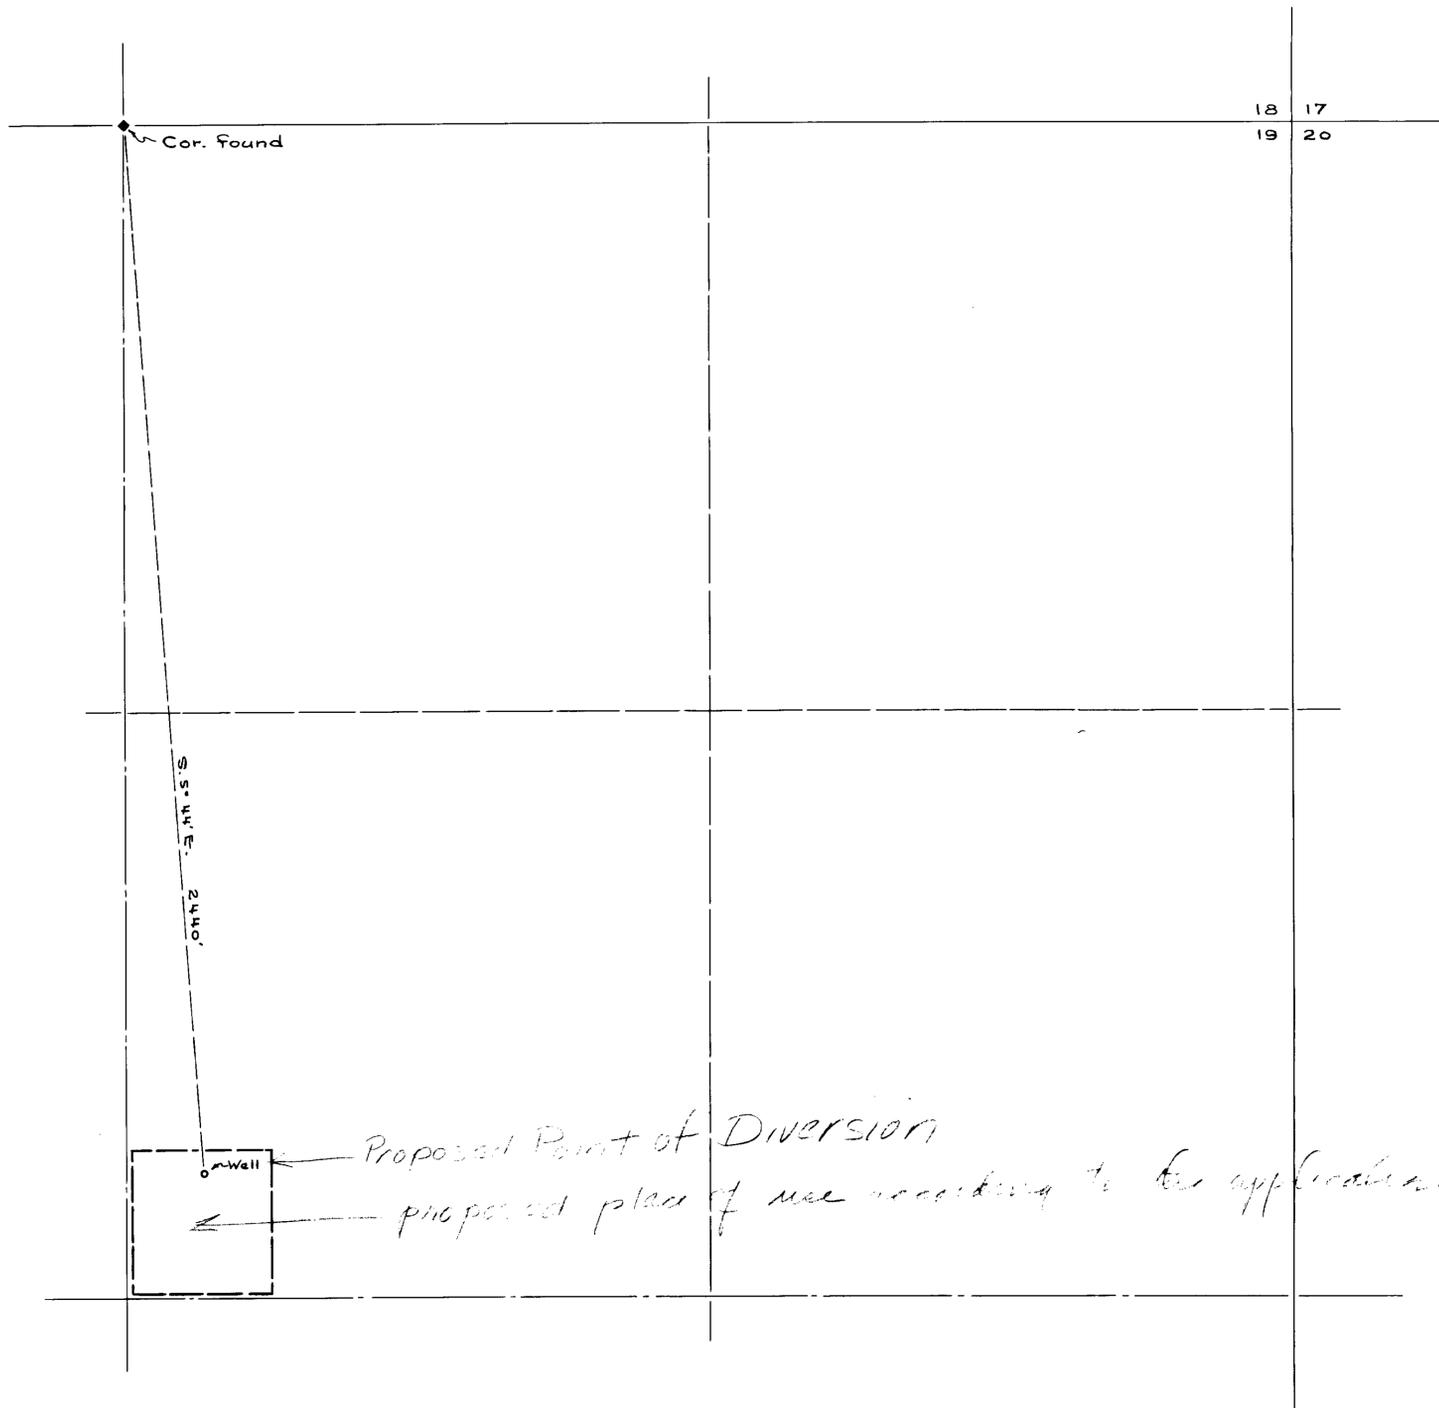

State of Nevada } S.S.  
County of Clark }

I, Harlan Brown, being first duly sworn, depose and say that this map, consisting of one sheet, has been correctly drawn to the designated scale from field notes of a survey made by me on the 14th day of April, 1947; that it truly and correctly represents the proposed location and extent of the works used to divert water from the Las Vegas Artesian Basin in Clark County by Joseph E. Metz and Josephine Metz for domestic and irrigation purposes; that the proposed point of diversion, the approximate location and size of the diverting channel, all reservoirs or basins, the location and names of all other works which will cross or connect with the proposed works, and the boundary of all lands, showing by 40-acre subdivisions the areas proposed to be irrigated, are fully and correctly designated thereon.

Harlan Brown  
STATE WATER RIGHT SURVEYOR

Subscribed and sworn to before me this 30th day of April, 1947

NOTARY PUBLIC IN AND FOR CLARK COUNTY, NEVADA.

My commission expires

June 30, 1948

*Harlan Brown*

Well  
Proposed Point of Diversion  
proposed place of use according to the application



Scale in Feet

Certificate No. 3490 Issued Aug. 18, 1950 for 0.008 c. ss.

FILED  
April 30, 1947  
STATE ENGINEER'S OFFICE

MAP TO ACCOMPANY  
APPLICATION TO APPROPRIATE WATER  
FOR  
IRRIGATION & DOMESTIC PURPOSES  
BY  
JOSEPH E. METZ  
& JOSEPHINE METZ  
from LAS VEGAS ARTESIAN BASIN  
CLARK COUNTY NEVADA  
Application No.

11837