


To S.E. Cor. Sec. 33, T.4S.,
R. 48E., M.D.B. & M. (set
Stone - 3 Scribes on East, SC on North)

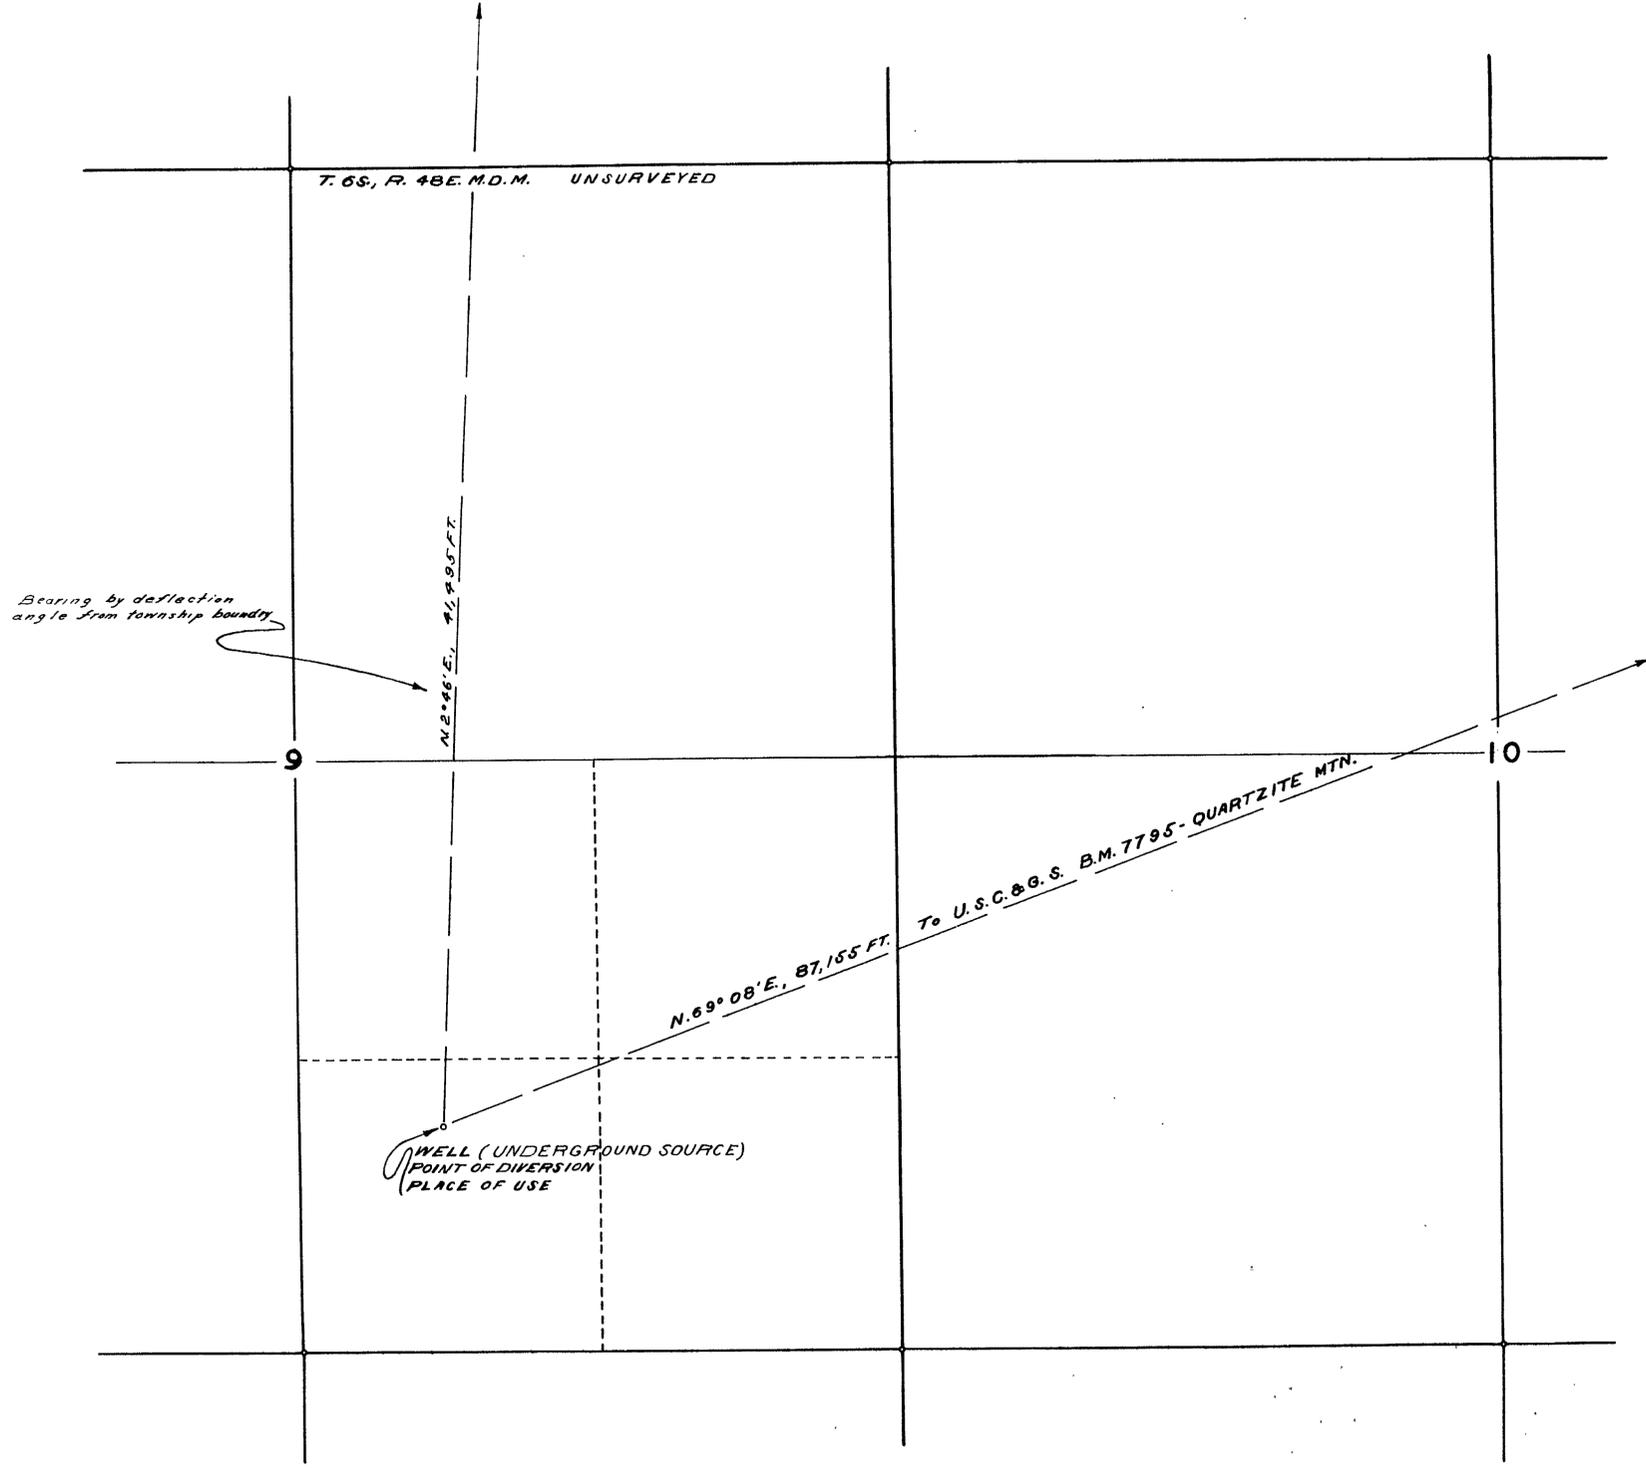


STATE OF NEVADA,
County of Esmeralda.....} ss.

I, Ed. S. Giles, being first duly sworn, depose and say that this map, consisting of one sheet has been correctly drawn to the designated scale from field notes of a survey made by me on the 6th day of June, 1947; that it truly and correctly represents the location and extent of the proposed works used to divert water from an Underground Flow, in Nye County, by Mrs. J.M. Butler for stockwatering purposes. That the proposed point of diversion, the approximate location and size of the diverting channel or other conduit, the place and manner of use, and the location and names of all other works or streams which will be crossed by, or connected with the said works, are fully and correctly designated thereon.

Ed. S. Giles
STATE WATER RIGHT SURVEYOR

Subscribed and sworn to before
me this 14th day of July, 1947.
Amy Roberson
CLERK OF DISTRICT COURT

SCALE: 1 IN. = 400 FT.

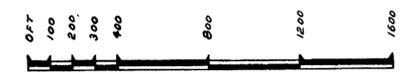

FILED
October 6, 1947
STATE ENGINEER'S OFFICE

MAP TO ACCOMPANY
APPLICATION TO APPROPRIATE WATER
FOR
STOCKWATERING
BY
MRS. J.M. BUTLER
FROM
UNDERGROUND FLOW