



STATE OF NEVADA,
 COUNTY OF ORMSBY _____ ss.

I, James D. Wallace, Jr., being first duly sworn, depose and say that this map, consisting of 1 sheet, has been correctly drawn to the designated scale from field notes of a survey made by me between the 17th day of September and the 28th day of September, 1946; that it truly and correctly represents the proposed location and extent of the works used to divert water from Stoneberger Creek, in Nye County, by Monitor Land and Livestock Co, for irrigation purposes. That the proposed point of diversion, the approximate location and size of the diverting channel, all reservoirs or basins, and the boundary of all lands, showing by 40-acre subdivisions the areas proposed to be irrigated, are fully and correctly designated thereon.

James D. Wallace, Jr.
 State Water Right Surveyor

Subscribed and sworn to before me this 17th day of November 1947.

Ralph H. Johnson
 Notary Public in and for Ormsby, County, Nevada.

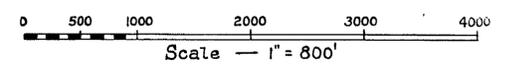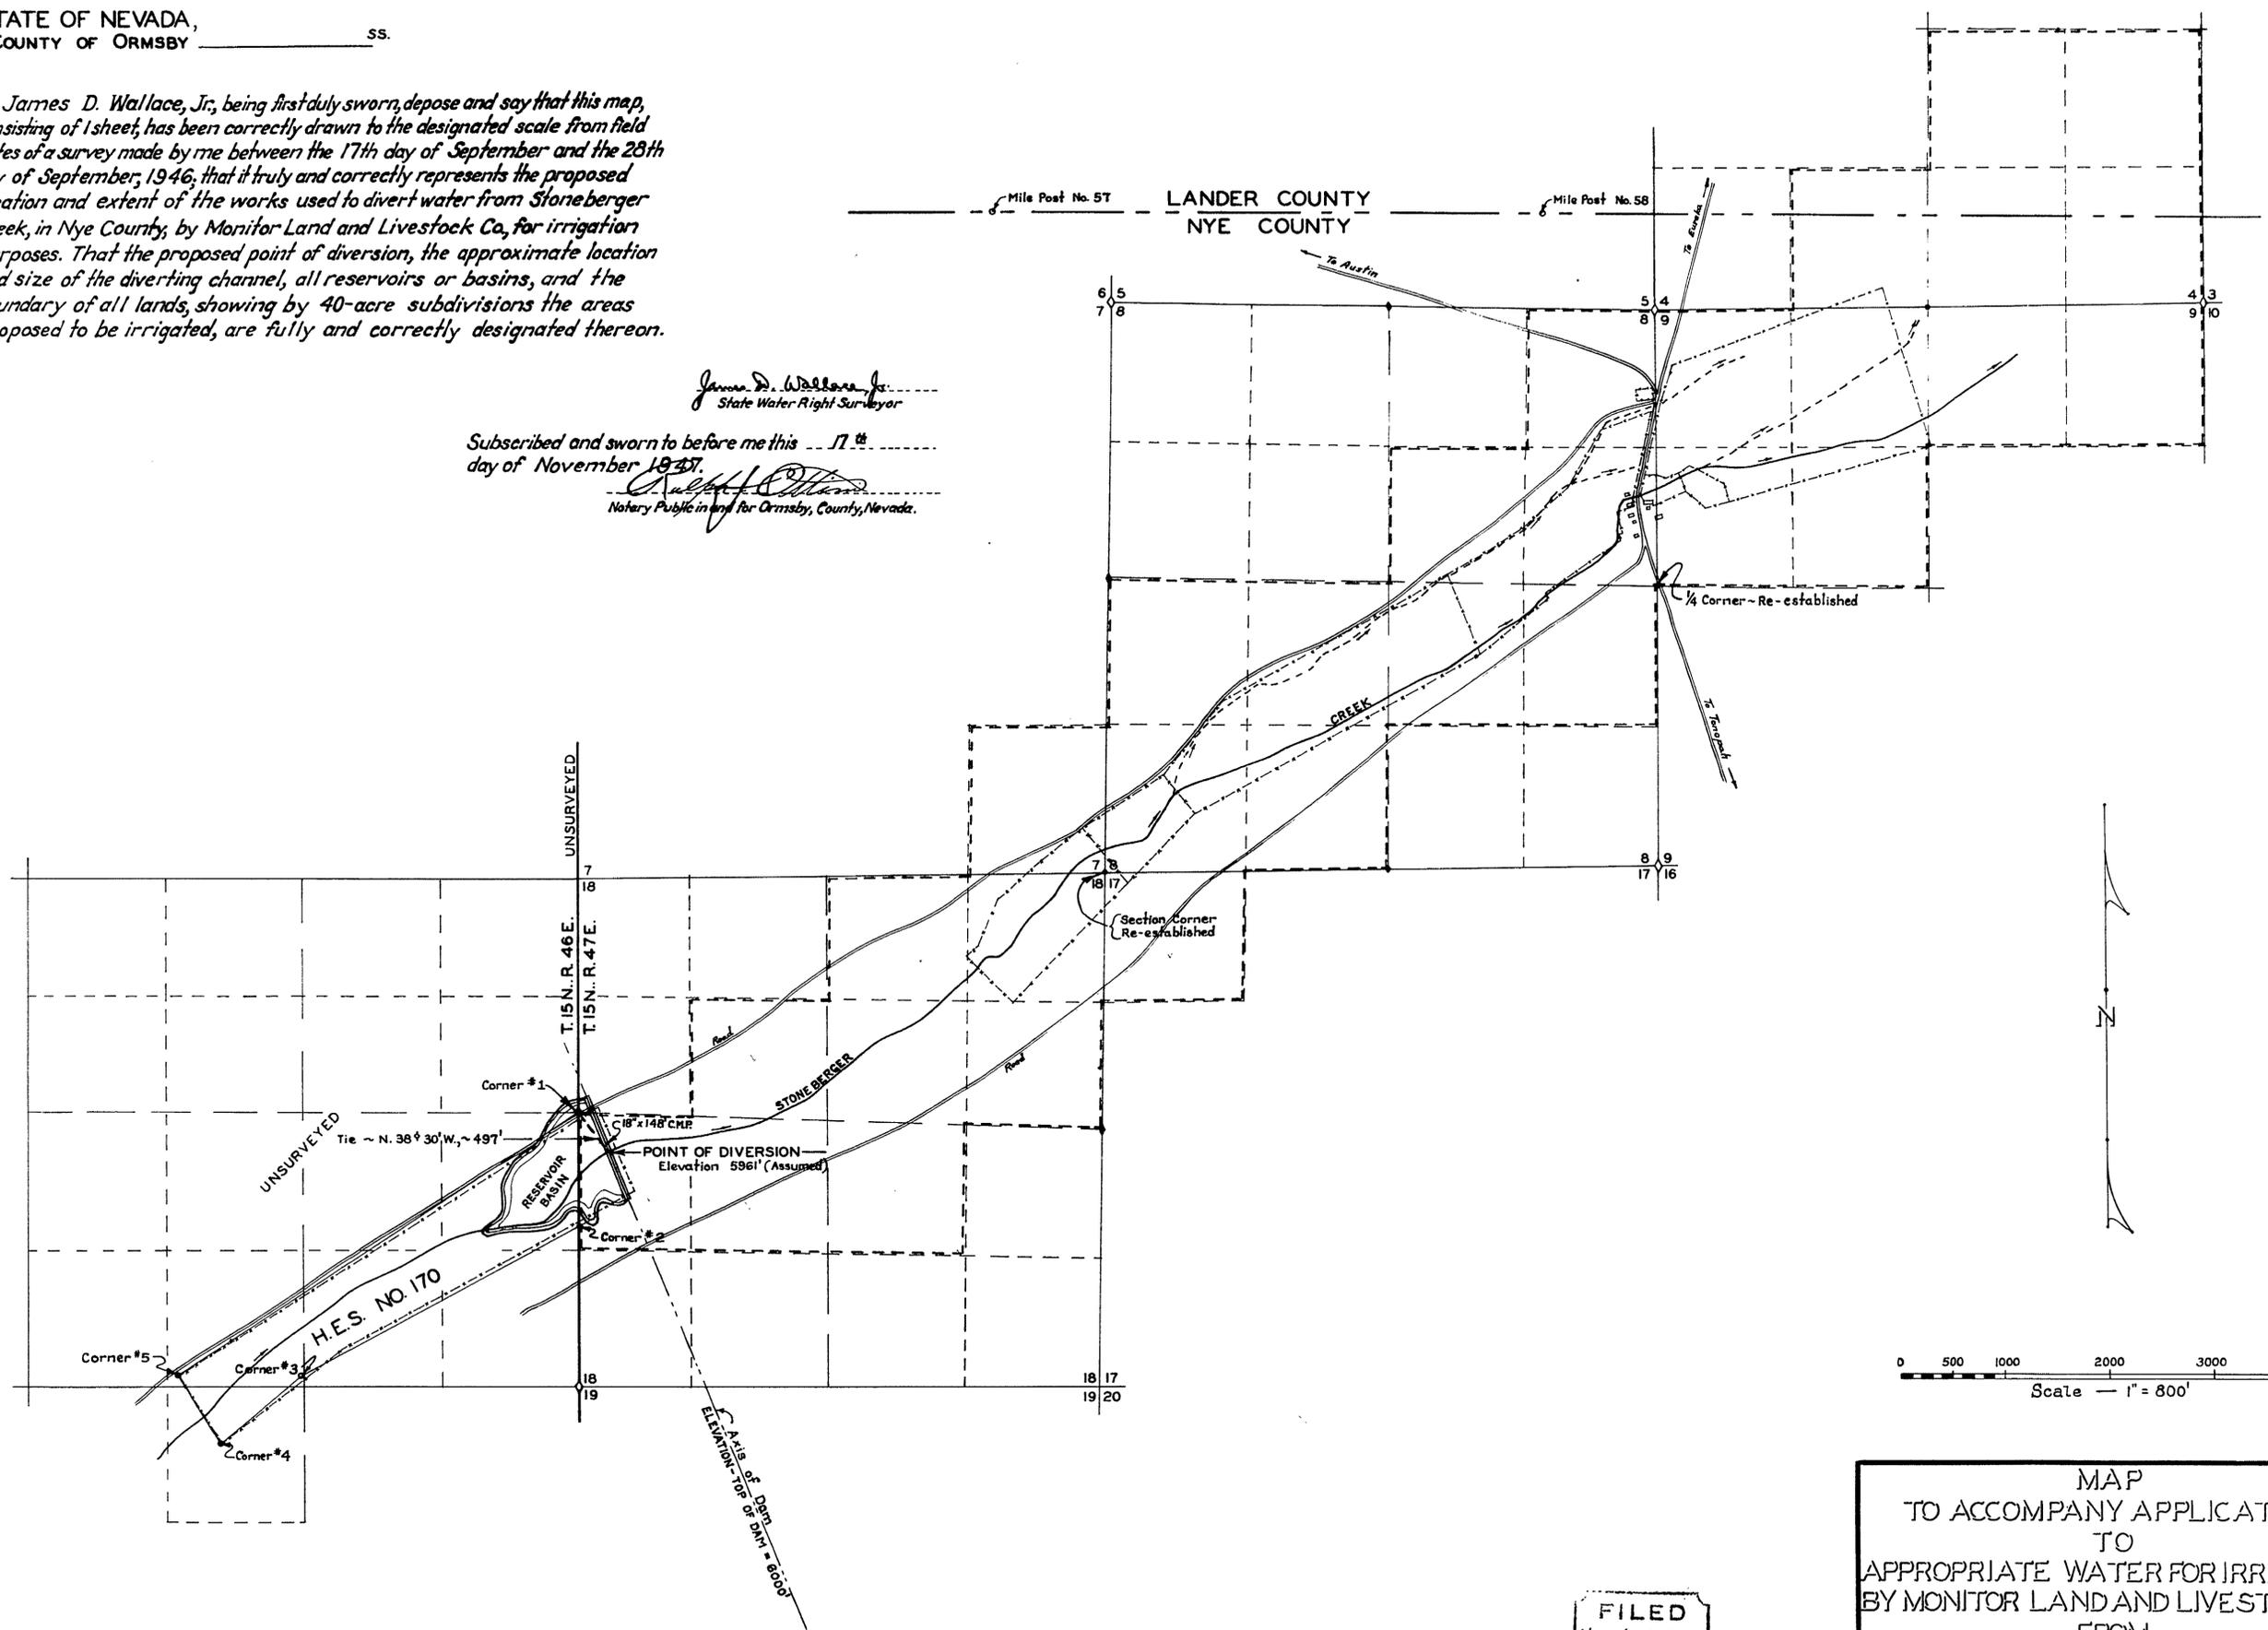

FILED
 November 17, 1947
 STATE ENGINEER'S OFFICE

MAP
 TO ACCOMPANY APPLICATION
 TO
 APPROPRIATE WATER FOR IRRIGATION
 BY MONITOR LAND AND LIVESTOCK CO
 FROM
 STONEBERGER CREEK
 M^cLEOD - WALLACE - JOHNSTONE ENGINEERING
 CARSON CITY, NEVADA NOVEMBER 1947