


Note—Bearings shown are related to an astronomical azimuth determined by an observation on Polaris at the M.C. of sections 3 and 10.

Course and distance tie to point of diversion is approximate due to inability to accurately locate the end of the pipe line. Tie to pump is precise, obtained by transit and tape traverse.

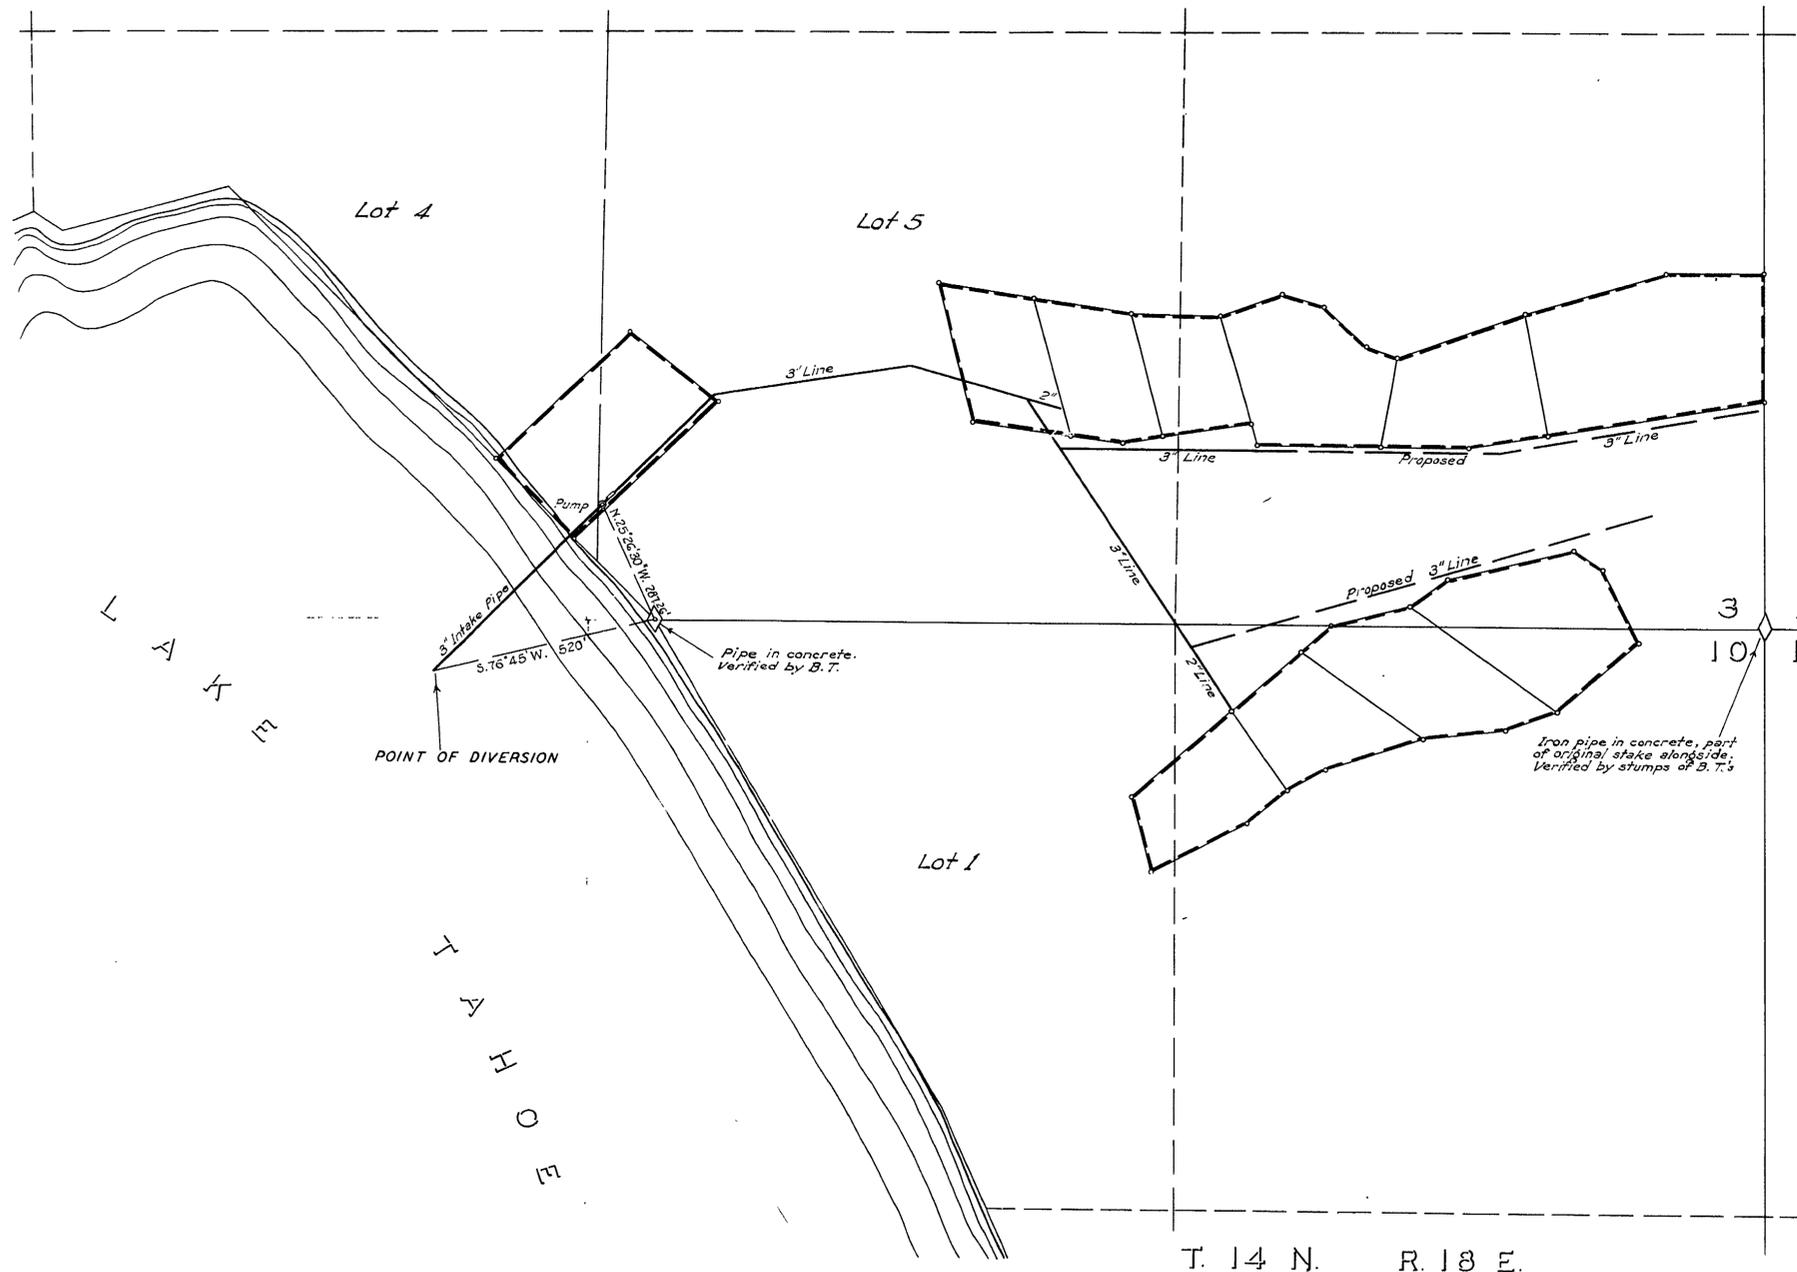

STATE OF NEVADA,  
County of Washoe \_\_\_\_\_ ss.

I, Robert F. Guinn, being first duly sworn, depose and say that this map, consisting of 1 sheet, has been correctly drawn to the designated scale from field notes of a survey made under my supervision and direction between the 15th day of June and the 15th day of July, 1947; that it truly and correctly represents the location and extent of works to be used to divert water from Lake Tahoe, in Douglas County, by The Glenbrook Company for domestic purposes under application No. 11890. That the point (or proposed point) of diversion, the location, size and grades of the diverting channel, location and description of all measuring devices, the location and extent of lands owned or controlled by the applicant upon which water applied for under application No. 11890 is used (or to be used), together with the area and kind of culture in each 40-acre subdivision, and the location and names of all other works or streams which are crossed by or connected with said works are fully and correctly designated thereon.

*Robert F. Guinn*  
State Water Right Surveyor

Subscribed and sworn to before me this 3rd  
day of August 1947

*J. T. Guinn*  
Notary Public in and for Washoe County, Nevada



0 1/4 1/2 MILE  
SCALE 1"=200'

4963  
CERTIFICATE No. 4963 ISSUED 1/7/60

FILED  
September 6, 1947  
STATE ENGINEER'S OFFICE

MAP  
TO ACCOMPANY APPLICATION NO.  
11890  
TO APPROPRIATE WATER FROM  
LAKE TAHOE  
FOR DOMESTIC PURPOSES BY  
THE GLENBROOK COMPANY  
AND PROOF OF OFFICIAL RECORD

11890