


Note:—Bearings shown are related to an astronomical azimuth determined by an observation on Polaris at the M.C. of sections 3 and 10.

Course and distance ties to points of diversion are approximate due to inability to accurately locate ends of pipe lines.

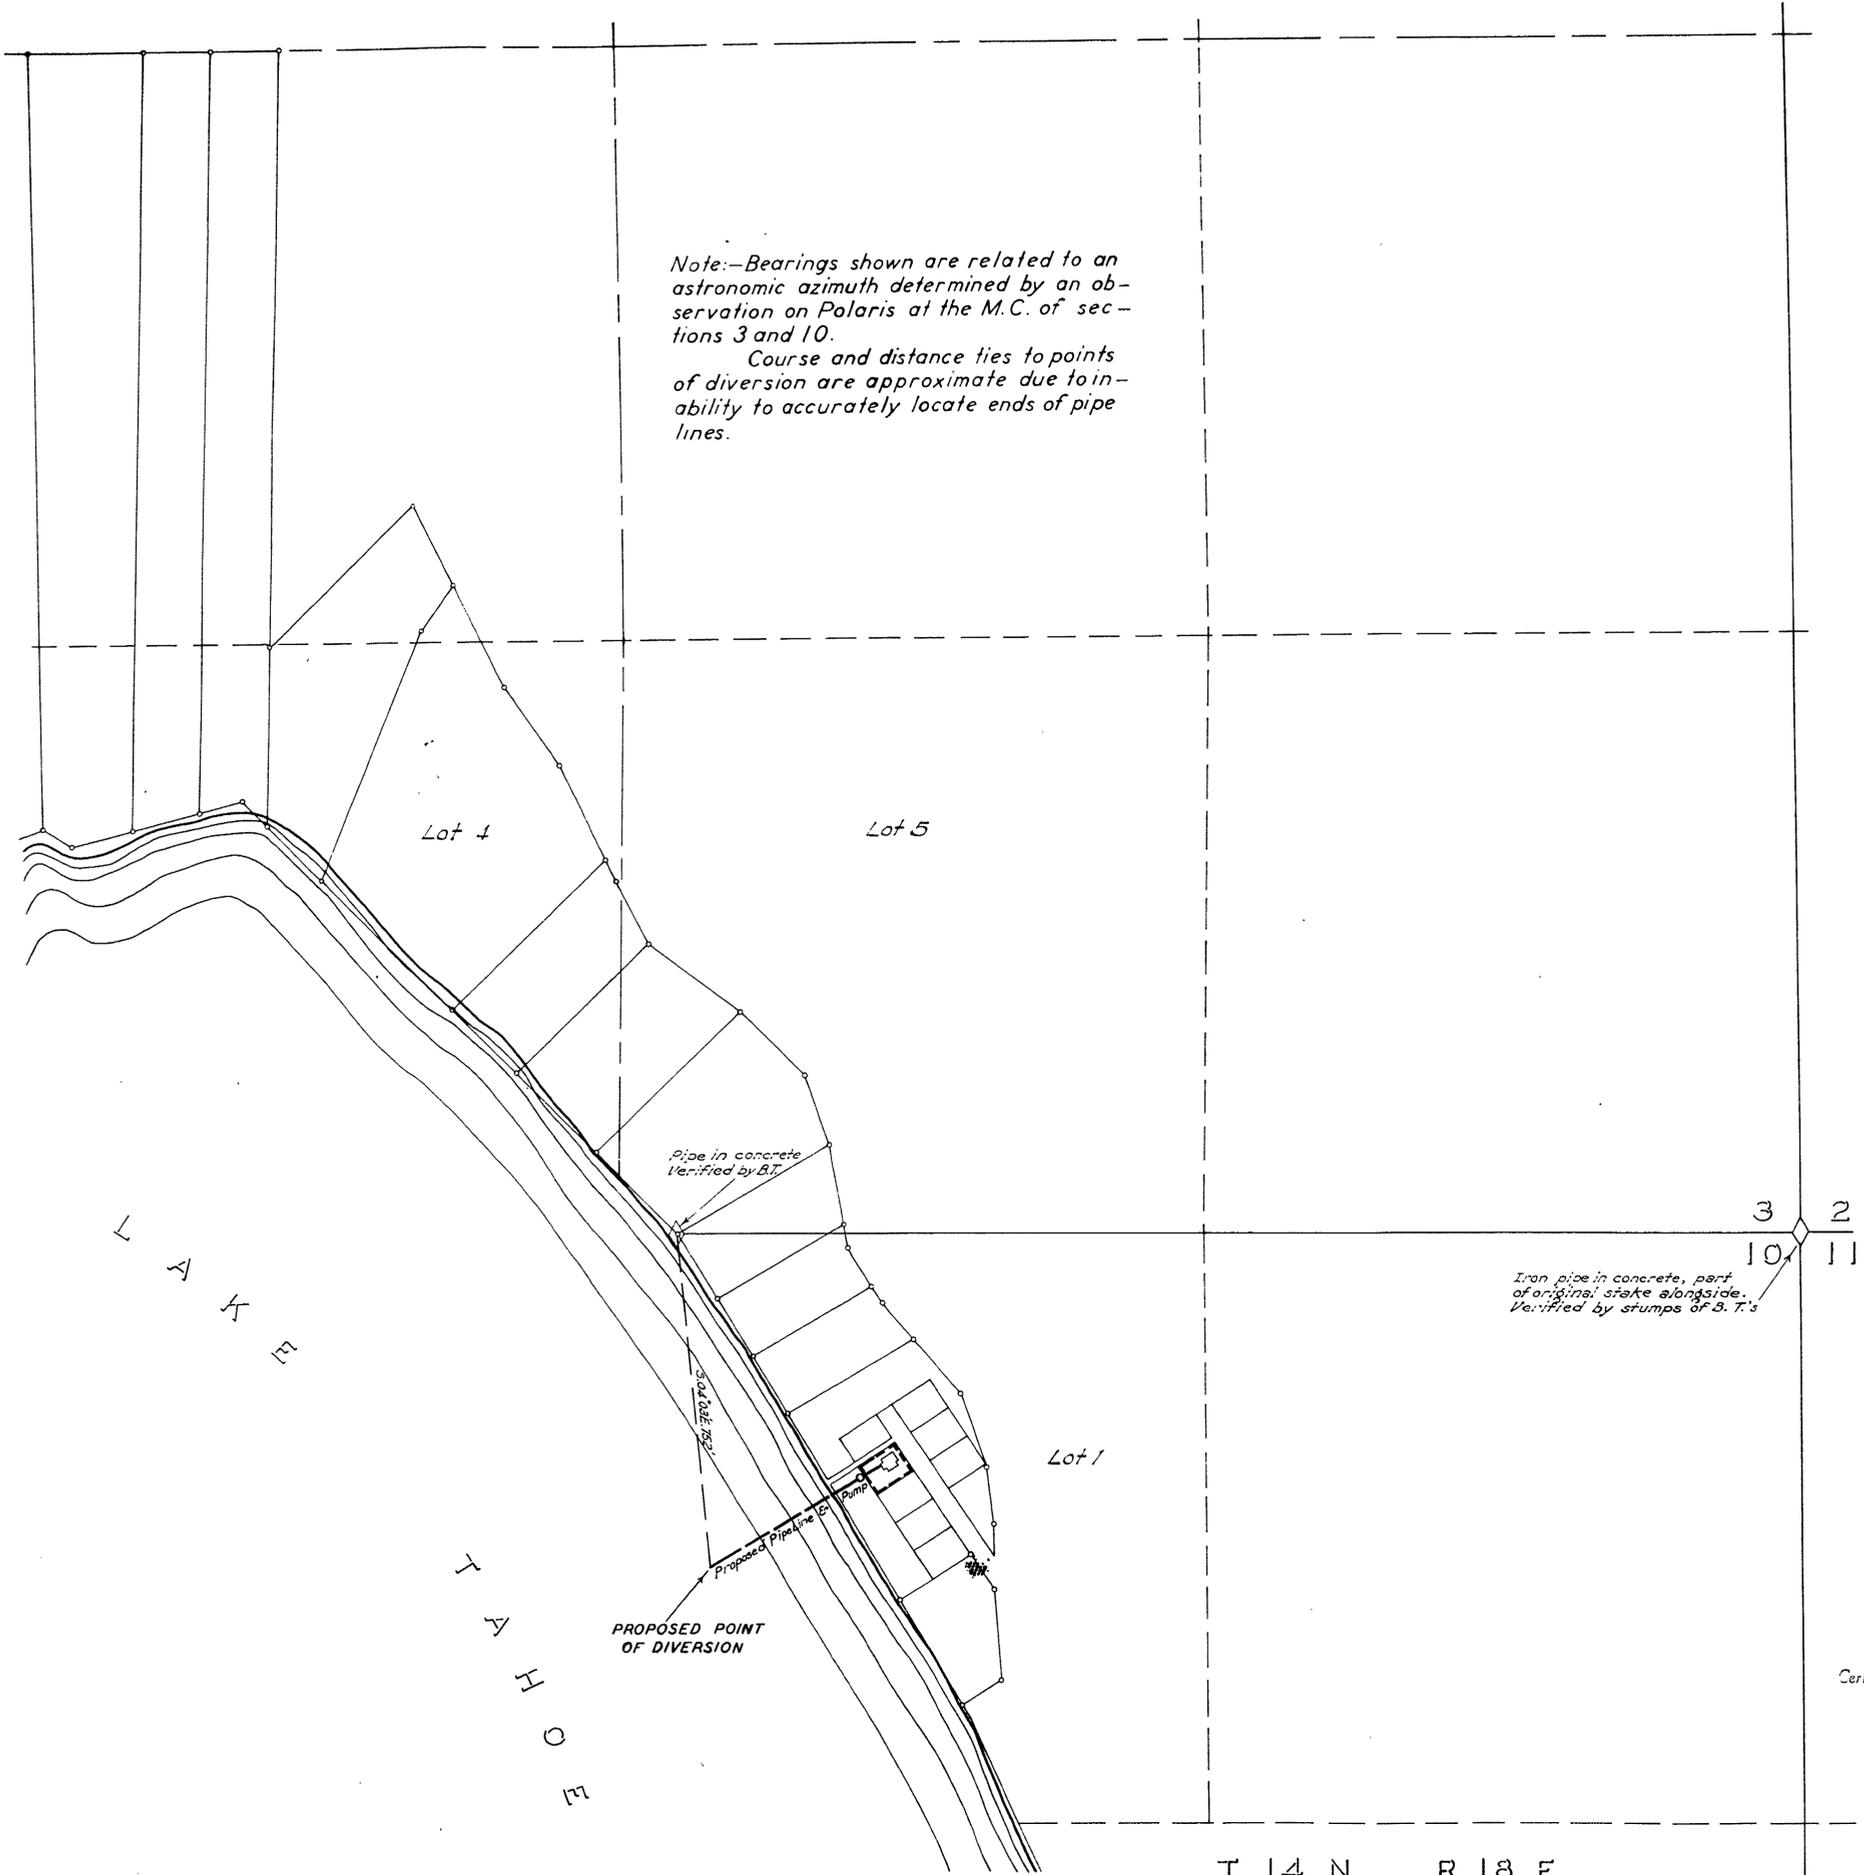


STATE OF NEVADA, _____ ss.
County of Washoe _____

I, Robert F. Guinn, being first duly sworn, depose and say that this map, consisting of 1 sheet, has been correctly drawn to the designated scale from field notes of a survey made under my supervision and direction between the 15th day of June, and the 15th day of July, 1947; that it truly and correctly represents the location and extent of works to be used to divert water from Lake Tahoe, in Douglas County, by Gwendolen Browne for domestic purposes under application No. 11900. That the ~~point~~ ~~for proposed point~~ of diversion, the location, size and grades of the diverting channel, location and description of all measuring devices, the location and extent of lands owned or controlled by the applicant upon which water applied for under application No. 11900 is ~~used~~ ~~to be used~~, together with the area and kind of culture in each 40-acre subdivision, and the location and names of all other works or streams which are crossed by or connected with said works are fully and correctly designated thereon.

Robert F. Guinn
State Water Right Surveyor

Subscribed and sworn to before me this 3rd day of August 1947.

J. Guinn
Notary Public in and for Washoe County, Nevada

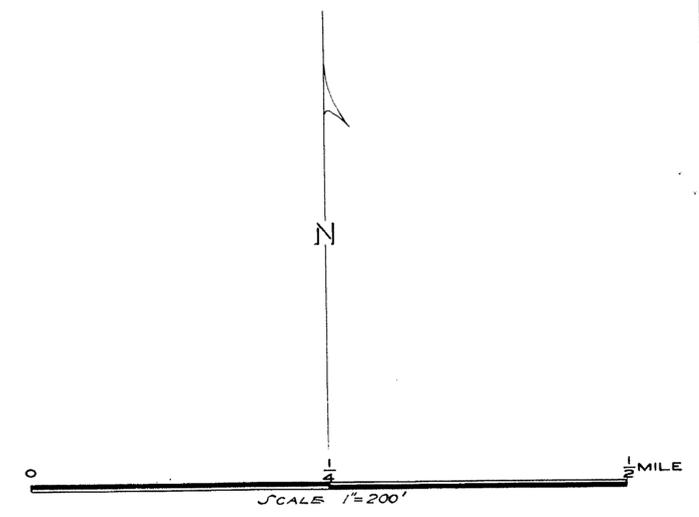

Certificate No. 4125 Issued Nov. 19, 1954

MAP
TO ACCOMPANY APPLICATION NO.
11900
TO APPROPRIATE WATER FROM
LAKE TAHOE
FOR DOMESTIC PURPOSES BY
GWENDOLEN BROWNE

FILED
September 6, 1947
STATE ENGINEER'S OFFICE

11900