


Note:— Course and distance tie to point of diversion is approximate due to inability to accurately locate the end of the pipe line.

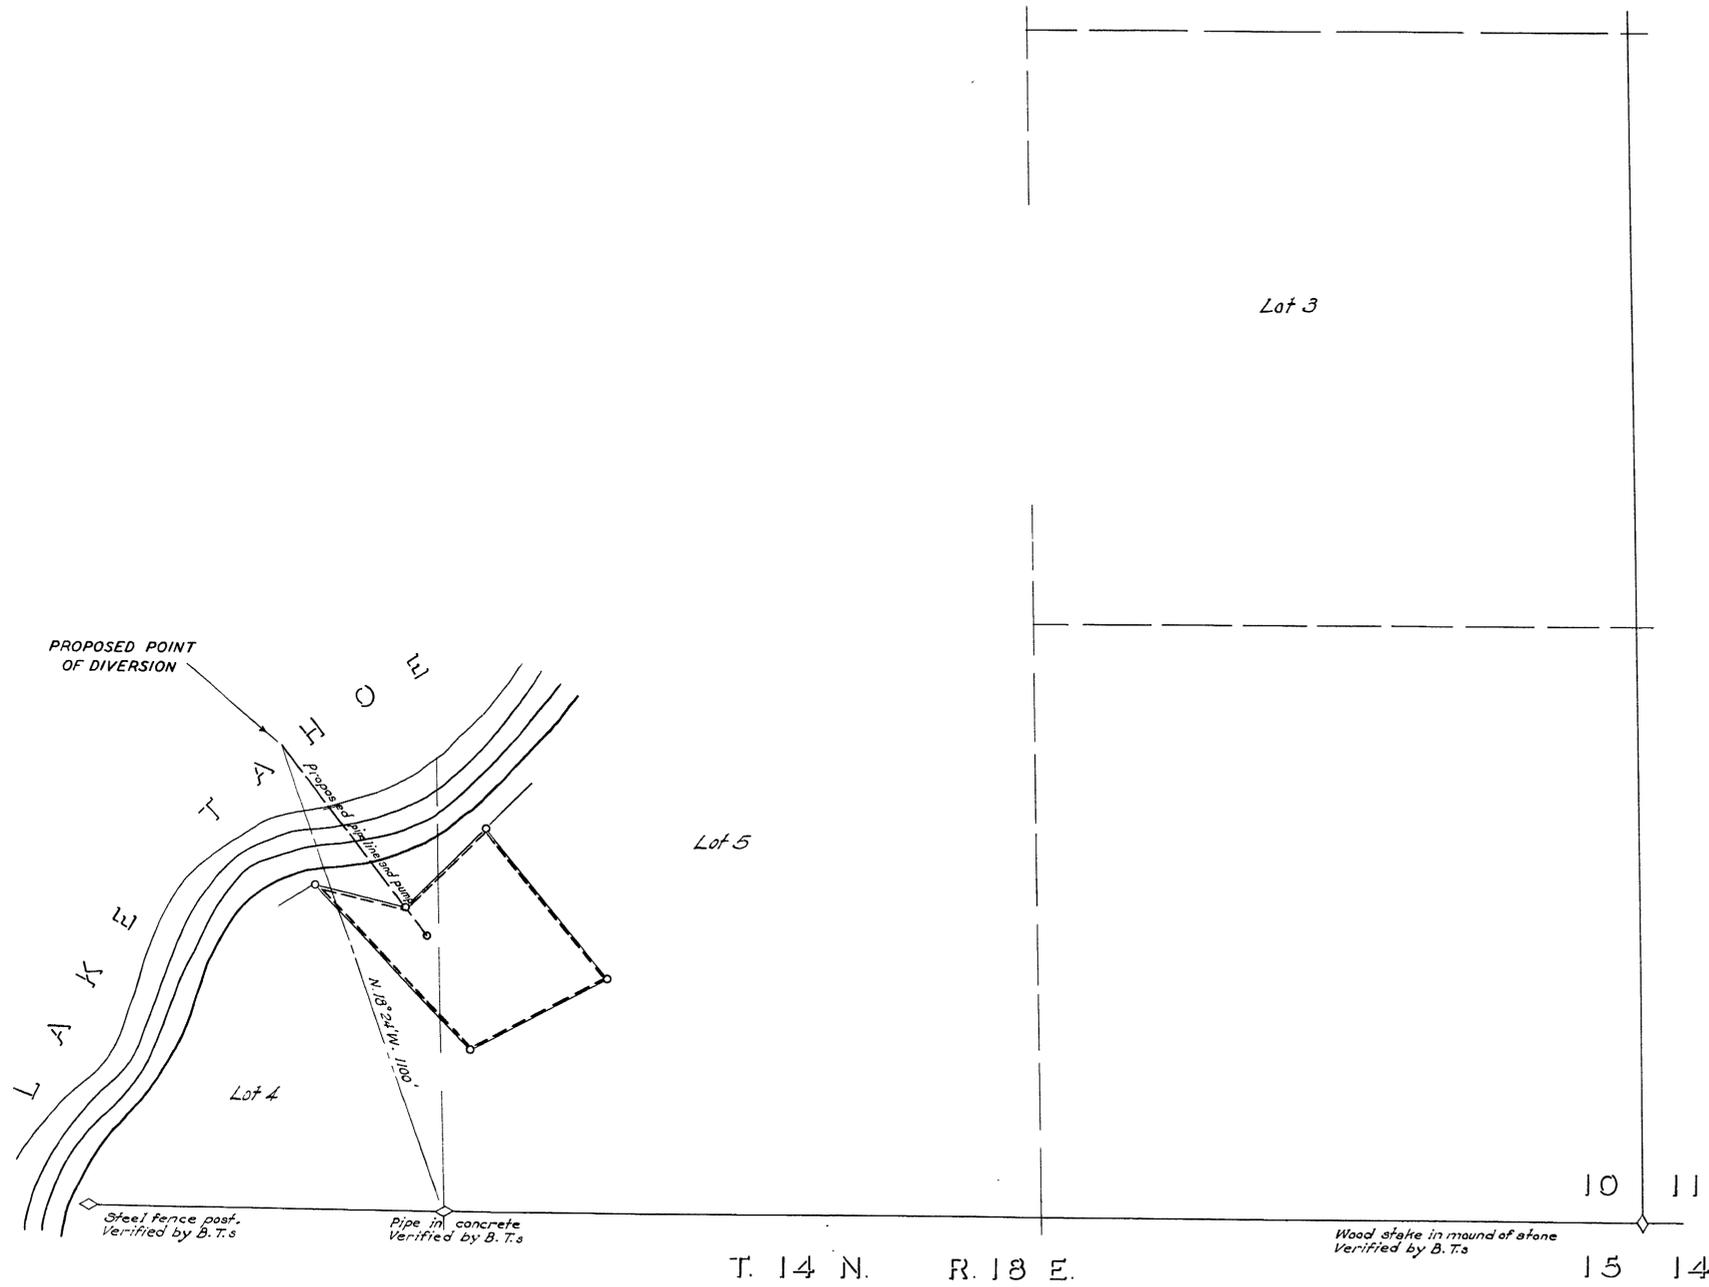


STATE OF NEVADA,  
County of Washoe \_\_\_\_\_ ss.

I, Robert F. Guinn, being first duly sworn, depose and say that this map, consisting of 1 sheet has been correctly drawn to the designated scale from field notes of a survey made under my supervision and direction between the 15th day of June and the 15th day of July, 1947, that it truly and correctly represents the location and extent of works to be used to divert water from Lake Tahoe, in Douglas County, by Edward S. and Elizabeth C. Clark for domestic purposes under application No. 11902. That the ~~point~~ ~~(or proposed point)~~ of diversion, the location, size and grades of the diverting channel, location and description of all measuring devices, the location and extent of lands owned or controlled by the applicant upon which water applied for under application No. 11902 is ~~used~~ ~~(or to be used)~~, together with the area and kind of culture in each 40-acre subdivision and the location and names of all other works or streams which are crossed by or connected with said works are fully and correctly designated thereon.

*Robert F. Guinn*  
State Water Right Surveyor

Subscribed and sworn to before me this 2nd day of July, 1947.

*[Signature]*  
Notary Public in and for Washoe County, Nevada

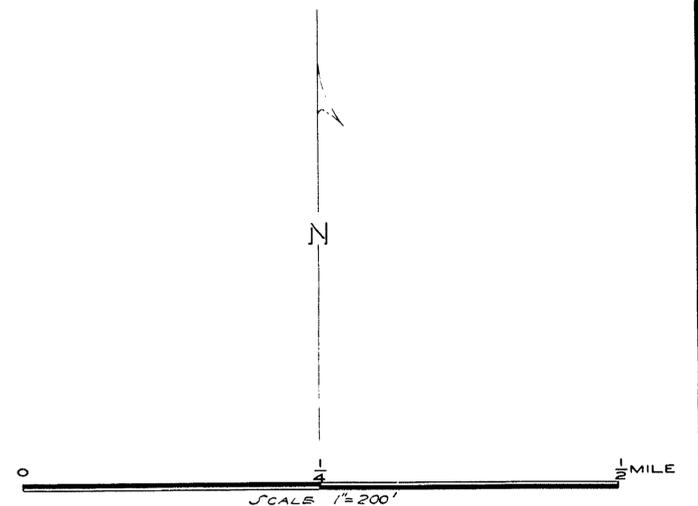

Certificate No. 4199 Issued Feb. 7, 1955

FILED  
September 6, 1947  
STATE ENGINEER'S OFFICE

MAP  
TO ACCOMPANY APPLICATION NO.  
11902  
TO APPROPRIATE WATER FROM  
LAKE TAHOE  
FOR DOMESTIC PURPOSES BY  
EDWARD S. AND ELIZABETH C. CLARK  
AND OTHERS

11902