

To reach from Locke's Ranch, turn left 200 ft. S.W. of Locke's, follow dirt road for 12.7 miles. Station is approximately 150 ft. of Coyote Hole Spring

TRIANGULATION STATION "COYOTE"  
LAT. 38°23'13.258"N - LONG. 115°51'58.876"W

11°46'

AZIMUTH MARK "COYOTE"



STATE OF NEVADA, } ss.  
County of Esmeralda



I, William H. Hisle, being first duly sworn, depose and say that this map, consisting of one sheet, has been correctly drawn to the designated scale from field notes of surveys made by me on the 8th and 13th days of August, 1947; that it truly and correctly represents the location and extent of the proposed works used to divert water from an Underground Source (Pigeon Well) and Shale Spring, both in Nye County, by H. L. Titus and Madison Locke for stockwatering purposes. That the proposed point of diversion, the approximate location and size of the diverting conduit, the place and manner of use, the location and names of all other works or streams which are crossed by, or connected with the said works, are fully and correctly designated thereon.

*William H. Hisle*  
State Water Right Surveyor.

Subscribed and sworn to before me this 17th day of October, 1947.

*Burtha J. ...*  
Notary Public in and for Esmeralda County, Nevada.

11926 3845 Sept. 22, 1957

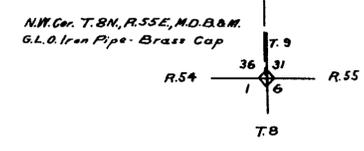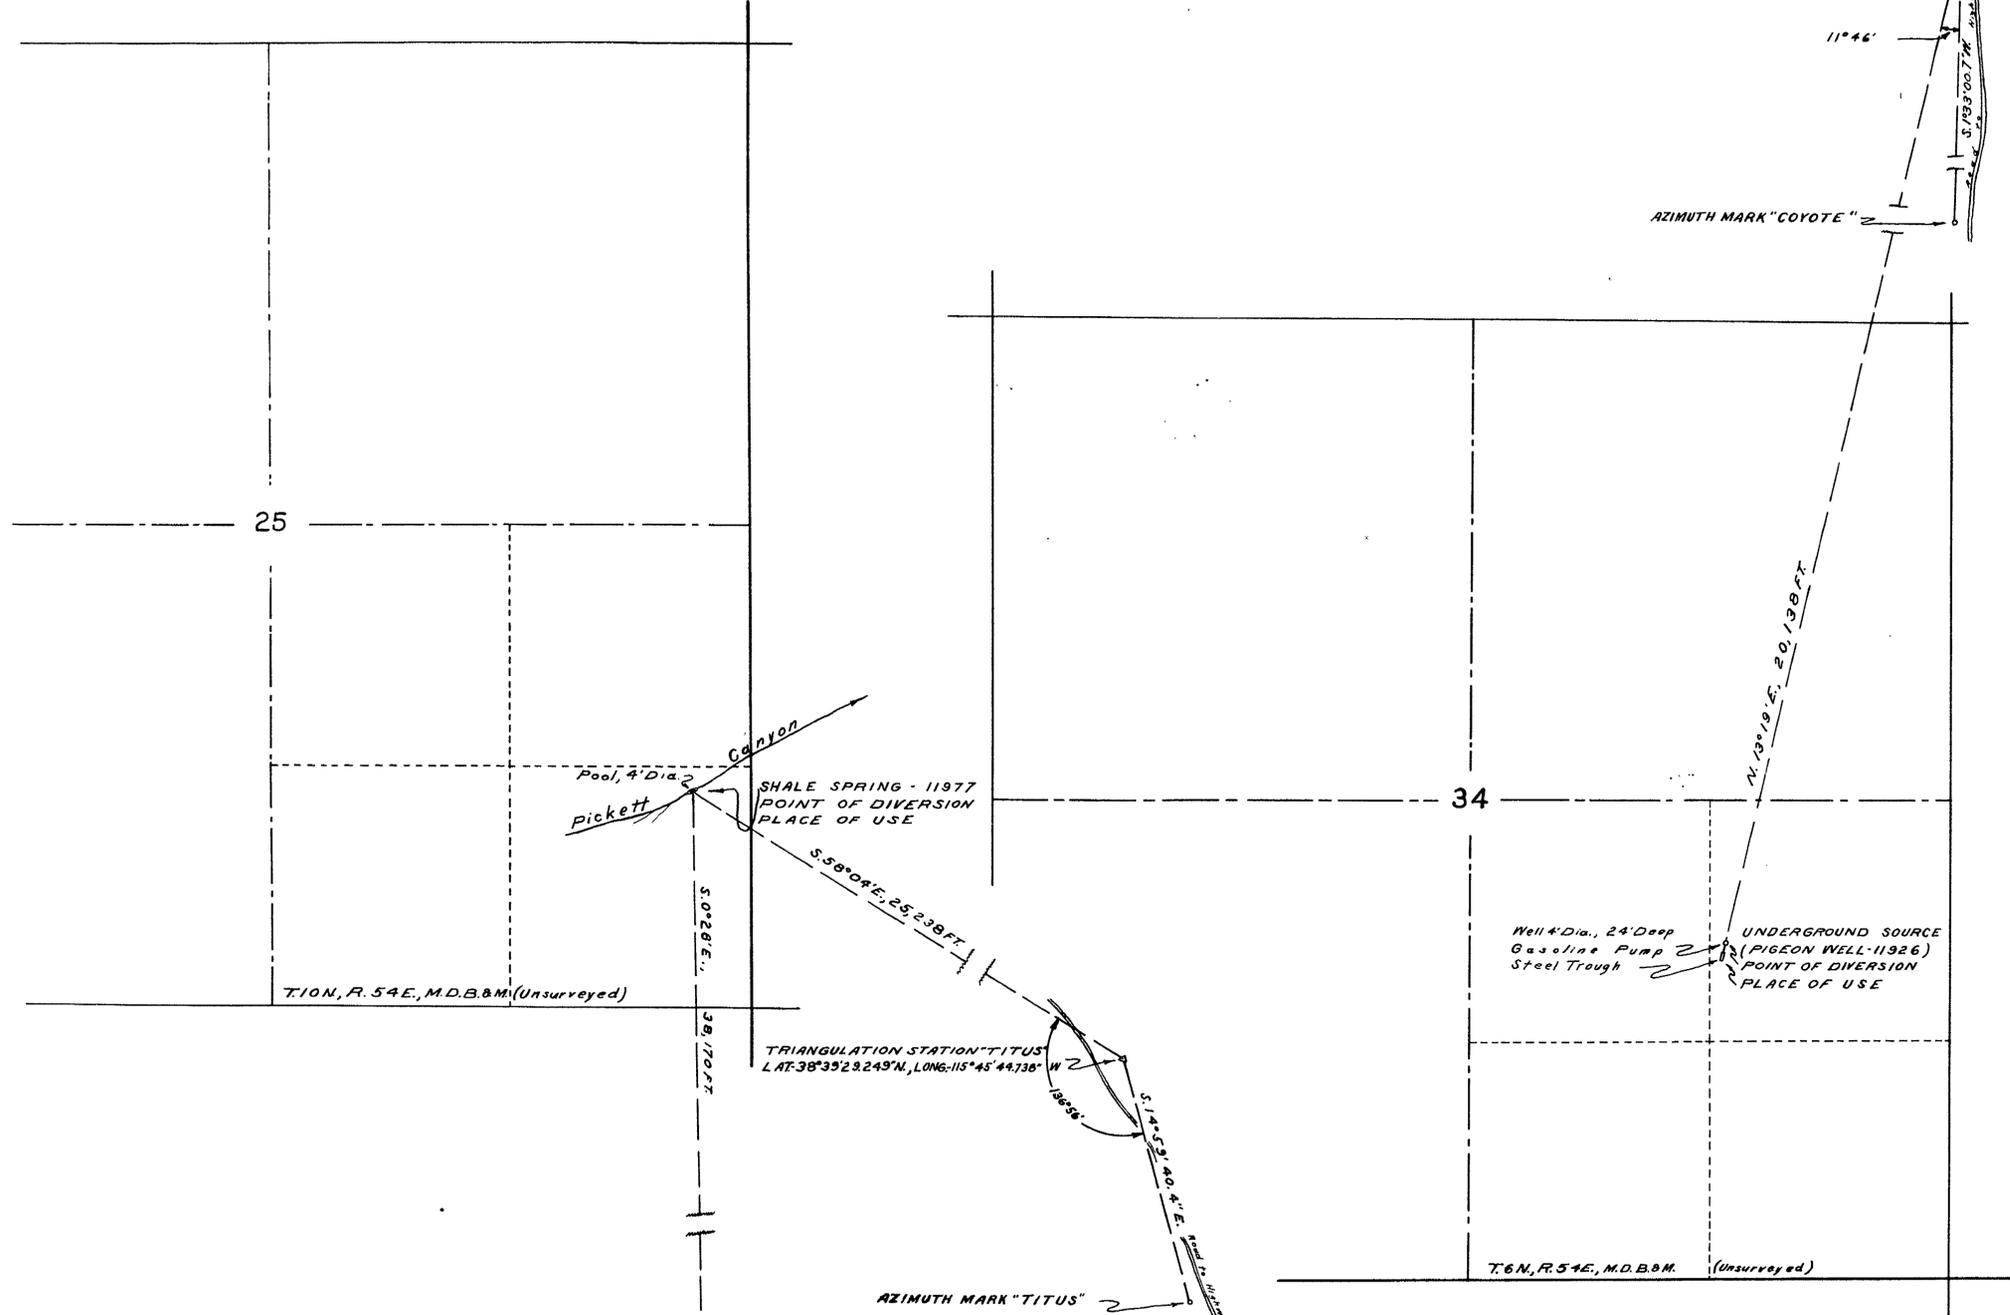

To reach from Locke's Ranch go E. on Highway 6 for 1.6 miles, turn left, follow dirt road for 8.7 miles.

FILED  
October 20, 1947  
STATE ENGINEER'S OFFICE

MAP TO ACCOMPANY  
APPLICATION TO APPROPRIATE WATER  
FOR  
STOCKWATERING  
BY  
TITUS AND LOCKE  
FROM  
PIGEON WELL AND  
SHALE SPRING

11926-11977