

Note: Bearings shown are related to recorded highway bearings for right-of-way in this area.

STATE OF NEVADA,  
County of Washoe


55.

I, Robert F. Guinn, being first duly sworn, depose and say that this map, consisting of 1 sheet, has been correctly drawn to the designated scale from field notes of a survey made under my supervision and direction between the 15th day of June, and the 15th day of July, 1947, that it truly and correctly represents the location and extent of works to be used to divert water from Lake Tahoe, in Douglas County, by Kenneth and Margaret Amundson for domestic purposes under application No. 11959. That the ~~point~~ ~~(or proposed point)~~ of diversion, the location, size and grades of the diverting channel, location and description of all measuring devices, the location and extent of lands owned or controlled by the applicant upon which water applied for under application No. 11959 is ~~used to~~ to be used, together with the area and kind of culture in each 40-acre subdivision, and the location and names of all other works or streams which are crossed by or connected with said works are fully and correctly designated thereon.

*Robert F. Guinn*  
State Water Right Surveyor

Subscribed and sworn to before me this 17<sup>th</sup>  
day of October 1947.

*[Signature]*  
Notary Public in and for Washoe County, Nevada

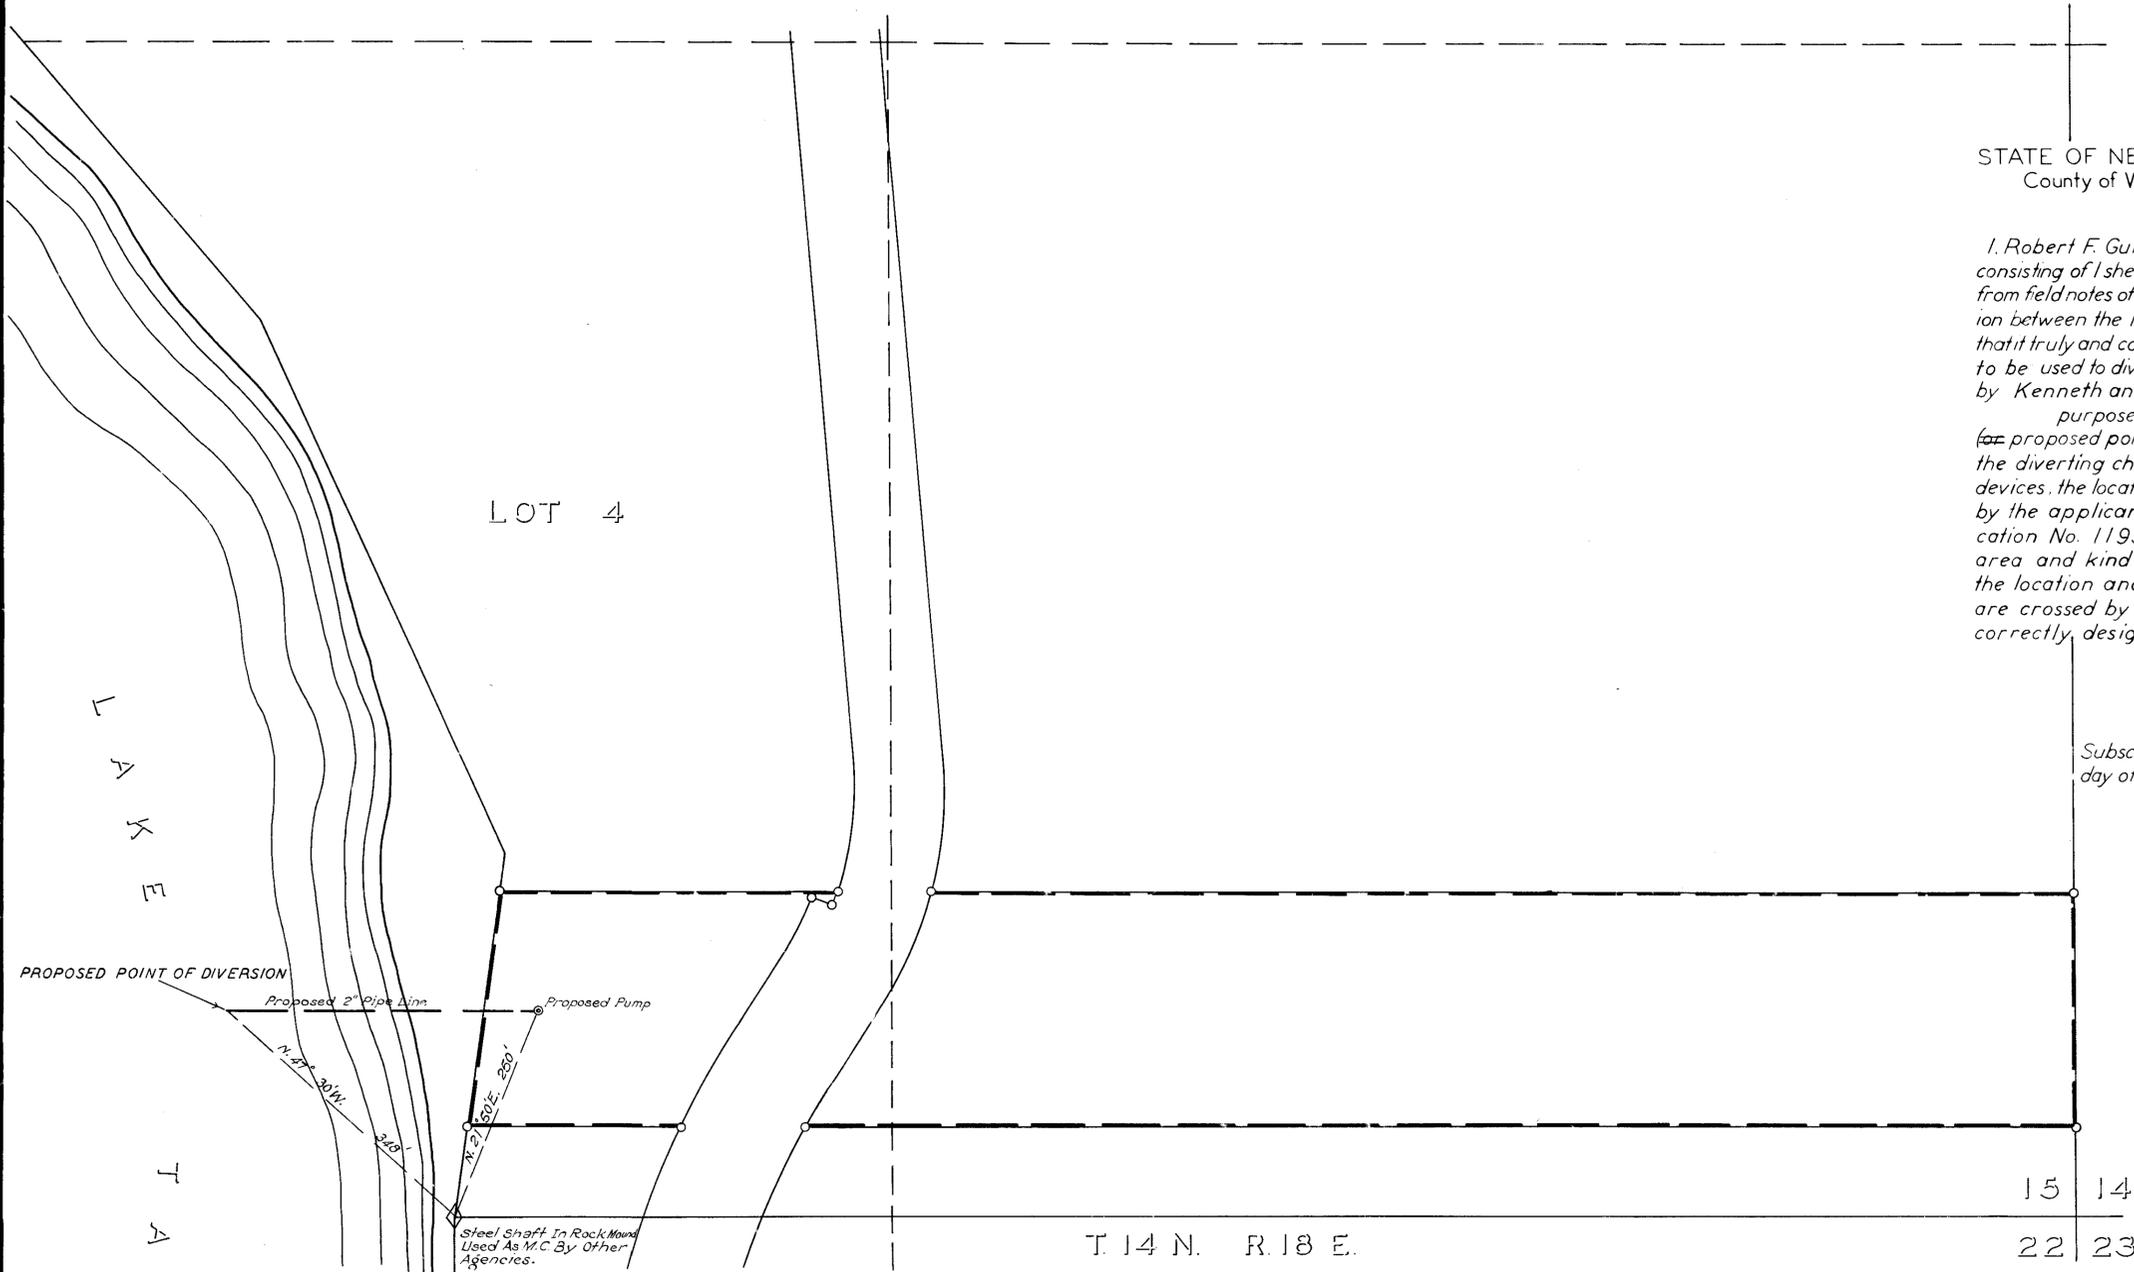

15 14  
22 23

T. 14 N. R. 18 E.

N

0 660 FEET  
SCALE 1" = 100'

61784 CERTIFICATE NO. 18503 ISSUE 12-23-11

FILED  
October 20, 1947

MAP  
TO ACCOMPANY APPLICATION NO.  
11959  
TO APPROPRIATE WATER FROM  
LAKE TAHOE  
FOR DOMESTIC PURPOSES BY  
KENNETH AND MARGARET  
AMUNDSON

66870 66922 6613764870 64839 64826 64298 63794 63555 62915 62526 61784 61607 61395 55053 11959