
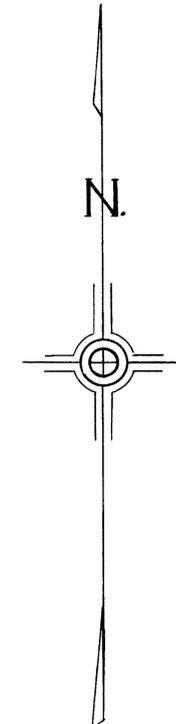


Section	Subdivision	Township	Range	Cultivated acreage	Description of culture
19	Lot 4	25	48	38.17	Meadow
20	SE 1/4 SW 1/4	"	"	40.0	"
20	Lot 1	"	"	38.19	"
"	"	"	"	12.09	"
"	"	"	"	28.0	Brush
"	NE 1/4 NW 1/4	"	"	12.6	"
"	"	"	"	27.4	Meadow
25	NE 1/4 NE 1/4	"	67	37.36	"
"	SE 1/4 NE 1/4	"	"	10.9	"
"	"	"	"	29.1	"

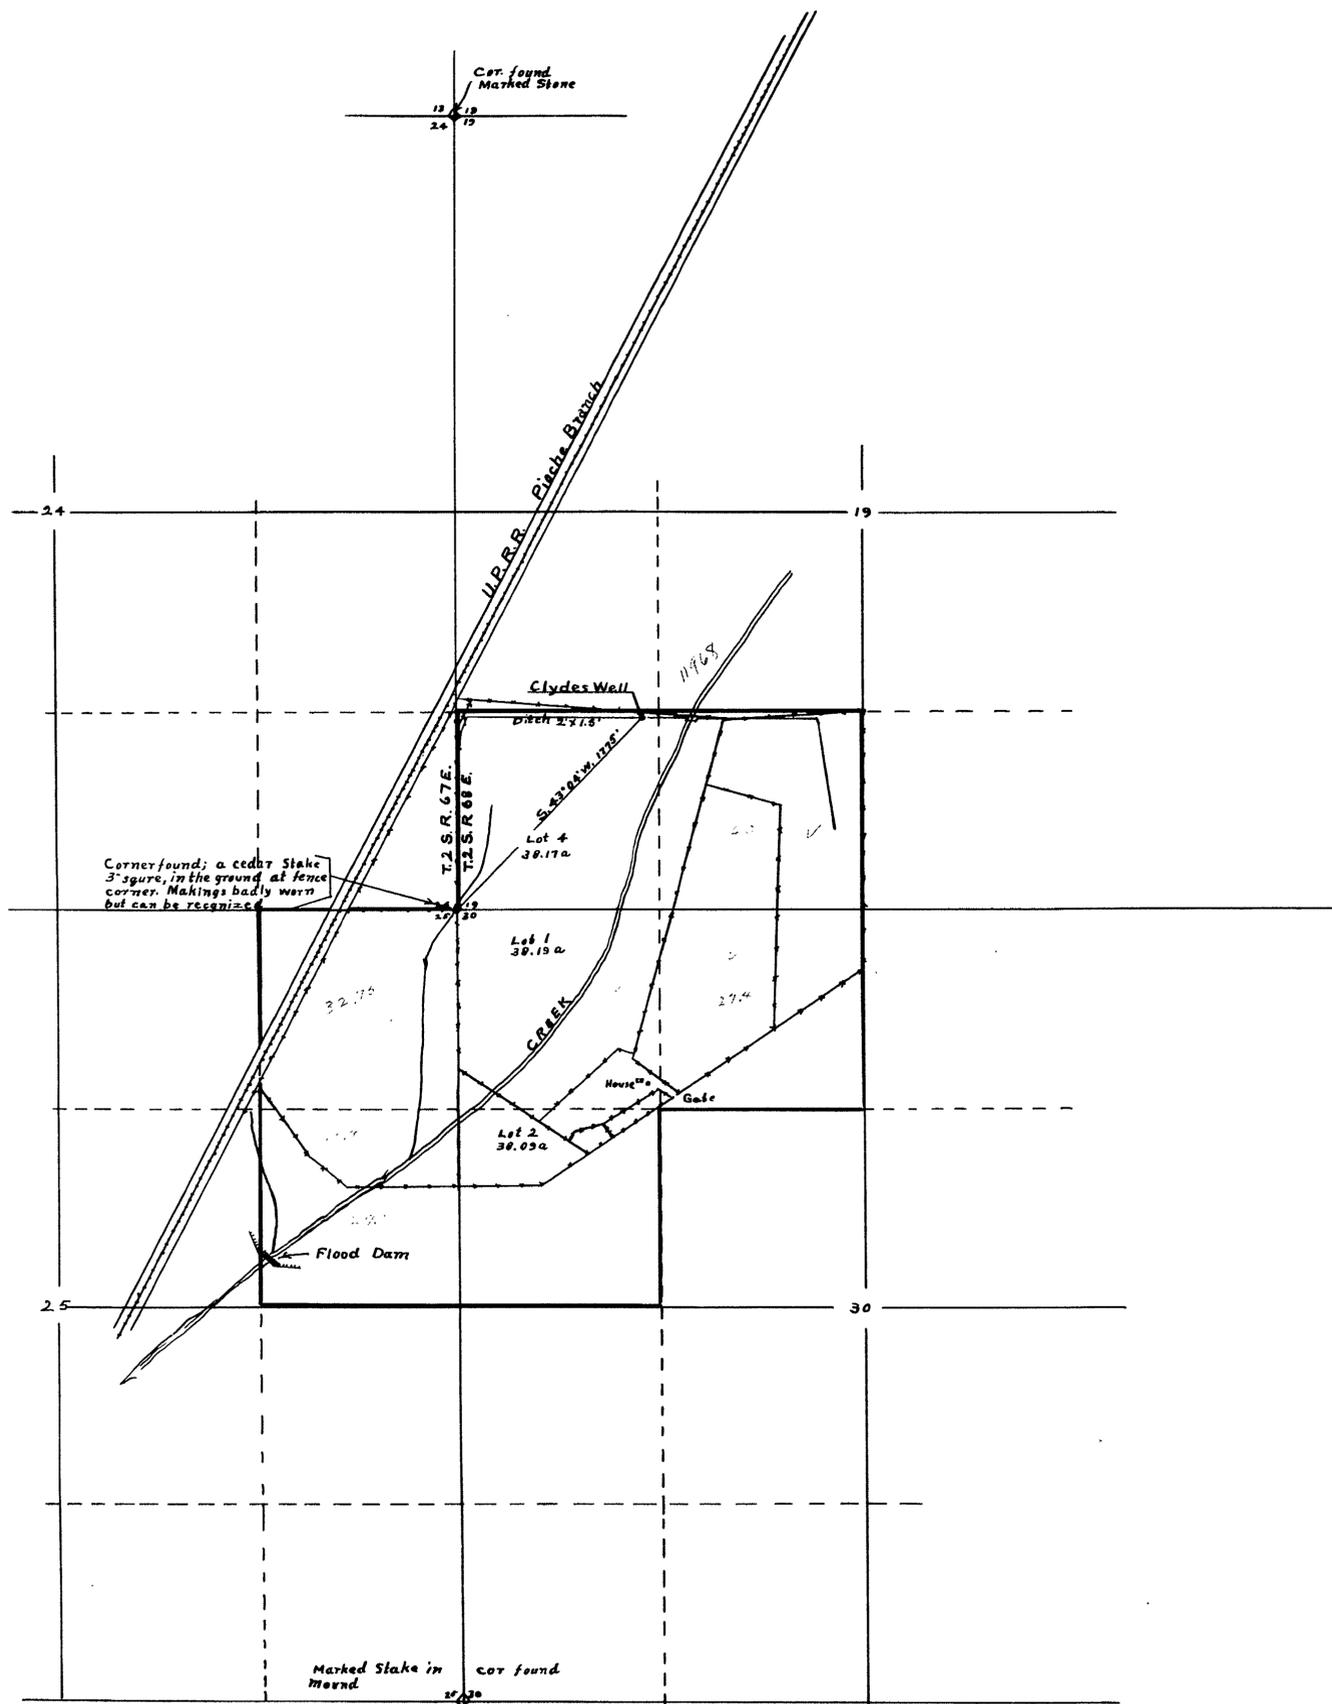

State of Nevada } SS.
 County of Lincoln }
 I, Frank Walker, being first duly sworn, depose and say that this map has been correctly drawn to the designated scale from field notes of a survey made by me, completed on the 22 day of Nov. 1947; that it truly and correctly represents the proposed location and extent of the works used to divert water from Underground, in Lincoln County, by Clyde F. Mathews, for irrigation purposes. That the proposed point of diversion, the approximate location and size of the diverting channel, the location and names of all other work which will cross or connect with the proposed works, and the boundary of all lands, showing by 40 acre subdivisions the areas proposed to be irrigated, are fully and correctly designated thereon.
 Frank Walker
 State Water Right Surveyor
 Subscribed and sworn to before me this 26 day of Nov. 1947

 Notary Public
 in and for Lincoln County Nevada
 Commission Expires _____

SCALE 1" = 600'

FILED
 December 23, 1947
 STATE ENGINEER'S OFFICE

OFFICE
 STATE ENGINEER
 DEC 23 1947

MAP
 TO ACCOMPANY APPLICATION TO APPROPRIATE
 WATER FOR IRRIGATION
 BY CLYDE F. MATHES
 FROM UNDERGROUND THRU CLYDES WELL