


T. 10 N. R. 22 E.

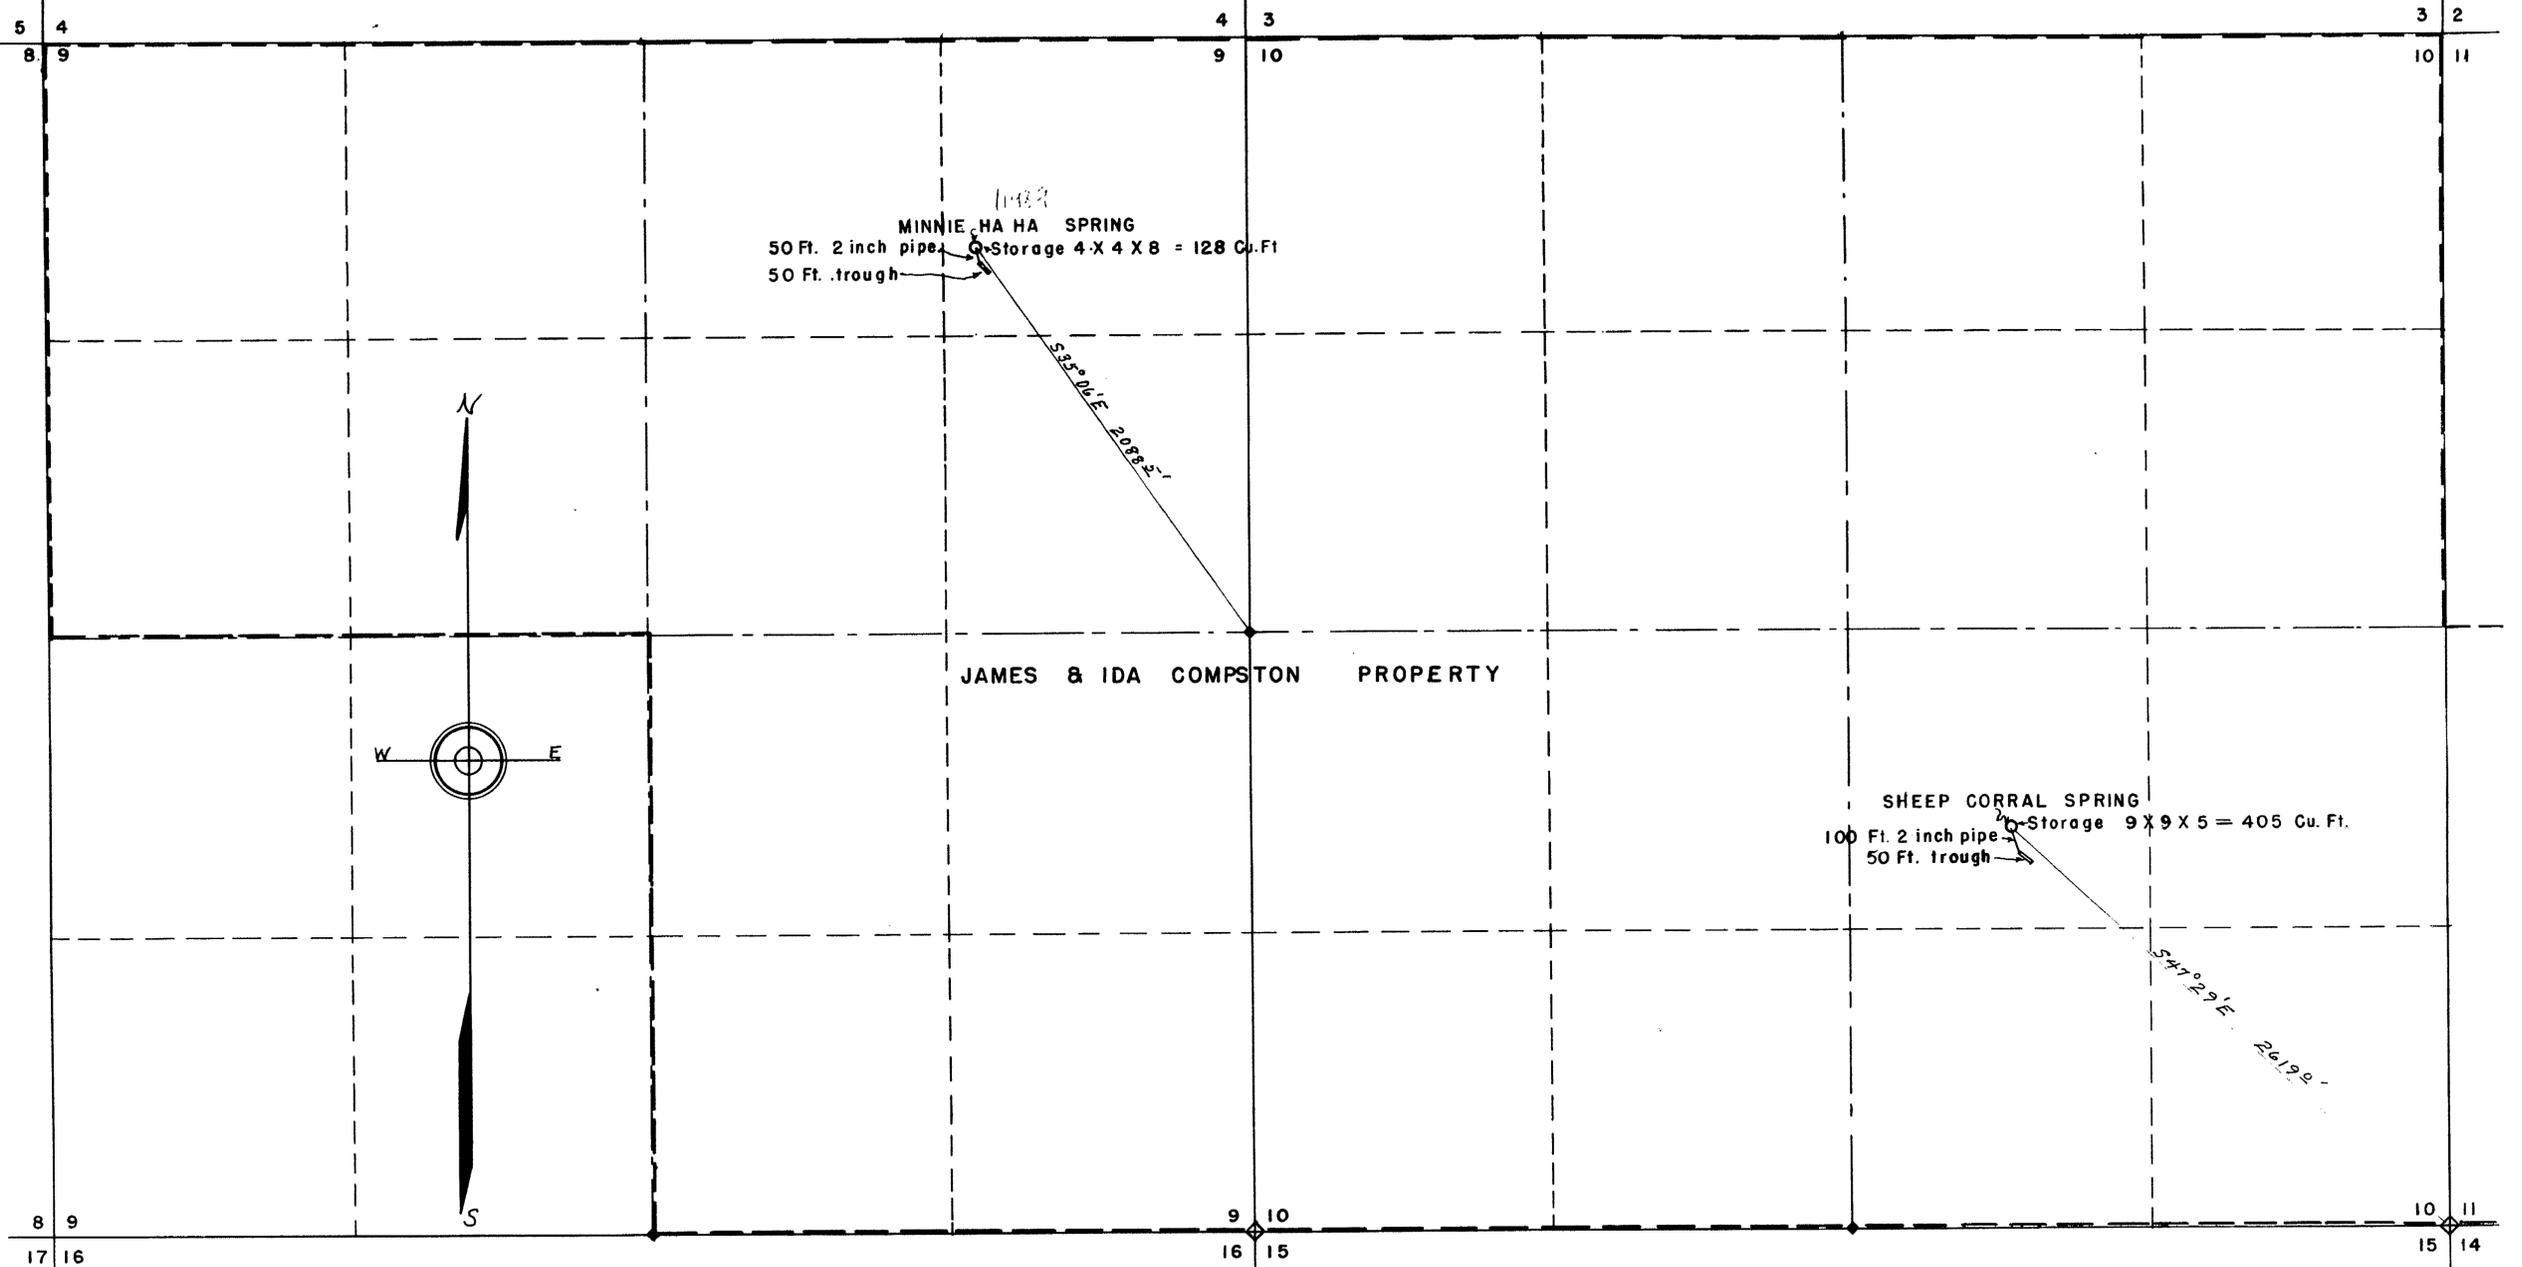

STATE of NEVADA
County of DOUGLAS


I, Walter G. Reid, being first duly sworn, depose and say that this map, consisting of 1 sheet, has been correctly drawn to the designated scale from field notes of a survey made by me on the 1st day of September, 1947; that it truly and correctly represents the location and extent of the works used to divert water from Minnie Ha Ha Spring, and Sheep Corral Spring, in Douglas County, by James & Ida Compston for stockwatering purposes. That the point of diversion, the location and size of the diverting conduit, the place and manner of use, and the location and names of all other works, are fully and correctly designated thereon.

Walter G. Reid
State Water Right Surveyor

Subscribed and sworn to before me this 9th day of Sept, 1947

P. L. Malo
Notary Public in and for Douglas County, Nevada.

SCALE - 1 inch = 400 feet

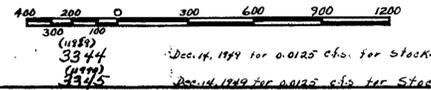

MAP
TO ACCOMPANY APPLICATION
FOR APPROPRIATE WATER
FOR STOCKWATERING BY
JAMES & IDA COMPSTON
FROM "MINNIE HA HA" SPRING
& "SHEEP CORRAL" SPRING

FILED
September 11, 1947
STATE ENGINEER'S OFFICE