


Section	Subdivision	Township	Range	Cultivated acreage	Description of culture
33	SW4-NW4	1 S	68 E	3.1	Cultivated
"	NE4-SW4	" "	" "	2.6	"
32	NE4-SE4	" "	" "	3.0	"
"	SE4-SE4	" "	" "	7.9	"

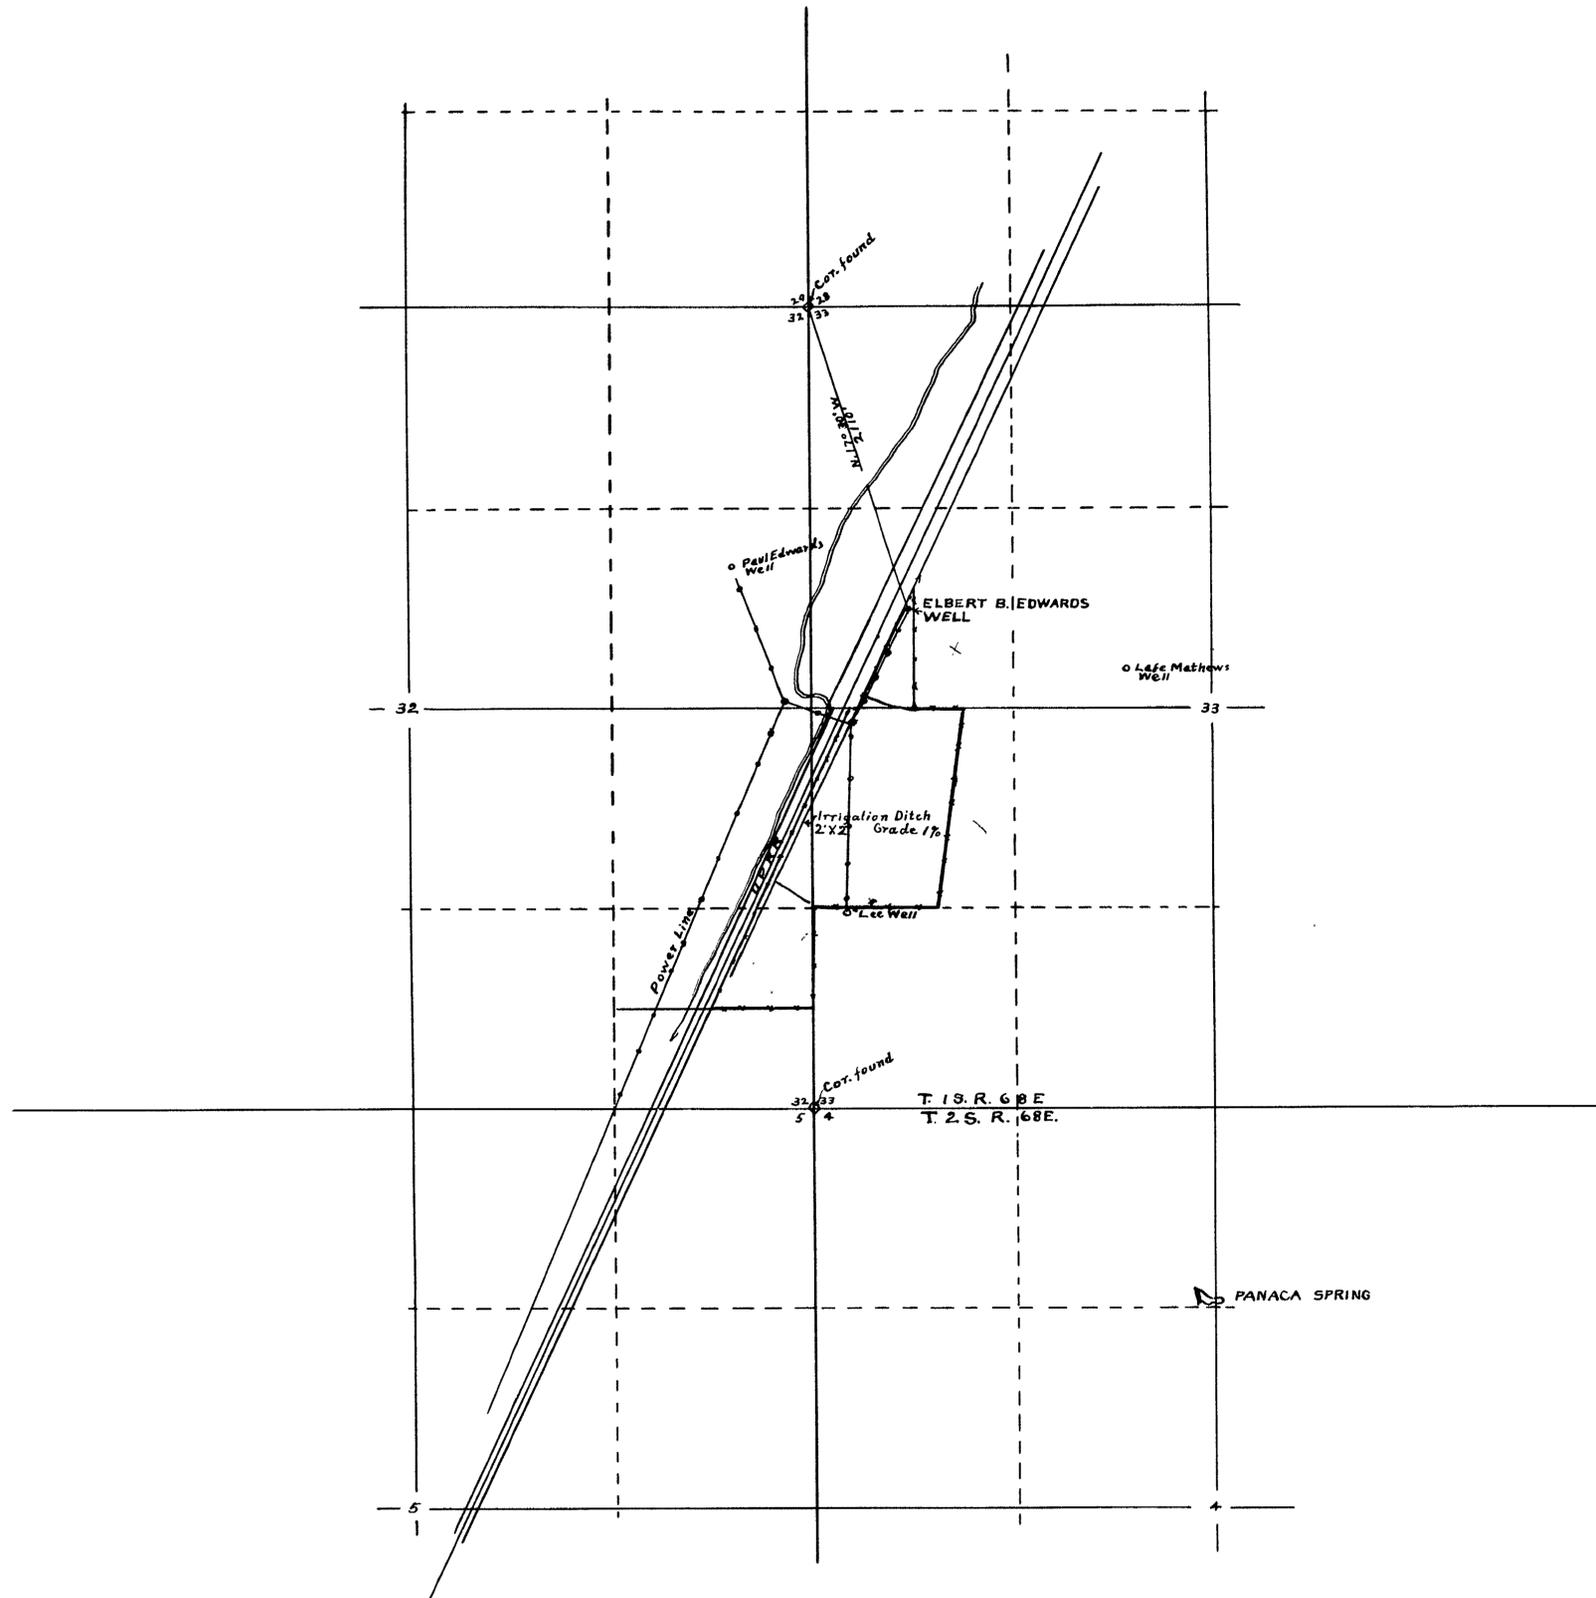

State of Nevada } S.S.
 County of Lincoln }

I, Frank Walker, being first duly sworn, depose and say that this map has been correctly drawn to the designated scale from field notes of a survey made by me, completed on the 18 day of Aug 1947; that it truly and correctly represents the location and extent of the works used to divert water from Under Ground, in Lincoln County, by Elbert B. Edwards, for irrigation purposes. That point of diversion, the approximate location and size of the diverting channel, the location and names of all other works which will cross or connect with the proposed works, and the boundary of all lands, showing by 40-acre subdivisions the areas proposed to be irrigated, are fully and correctly designated thereon.

Frank Walker
 State Water Right Surveyor

Subscribed and sworn to before me this 20 day of Aug 1947

F. S. Maden

My Commission Expires Nov 15, 1947 Notary Public in and for Lincoln County Nevada

Certificate No. 3511 issued Sept. 21, 1950 for 0.406 c.f.s.

FILED
 September 2, 1947
 STATE ENGINEERS OFFICE

MAP
 TO ACCOMPANY APPLICATION
 TO APPROPRIATE WATER
 FOR IRRIGATION PURPOSES
 BY ELBERT B. EDWARDS
 FROM UNDERGROUND SOURCE