

Note - Course & Distance tie to point of diversion is approximate due to inability to accurately locate the end of pipe line.

STATE OF NEVADA
County of Ormsby

I, Robert F. Guinn, being first duly sworn, depose and say that this map, consisting of 1 sheet, has been correctly drawn to the designated scale from field notes of a survey made under my supervision and direction between the 20th day of September and the 20th day of October, 1947; that it truly and correctly represents the location and extent of works to be used to divert water from Lake Tahoe, in Douglas County by US Forest Service for domestic purposes under application No. 12024. That the proposed point of diversion, the location, size and grades of the diverting pipe and the location and extent of land owned or controlled by the applicant upon which water applied for under application No. 12024, and the location and names of all other works or streams which are crossed by or connected with said works are fully and correctly designated thereon


Robert F. Guinn
State Water Right Surveyor

Subscribed and sworn before me this 26th day of November, 1947.

Charles Springmeyer
Notary Public in and for Ormsby County Nevada

PRIVATE LAND


PRIVATE LAND

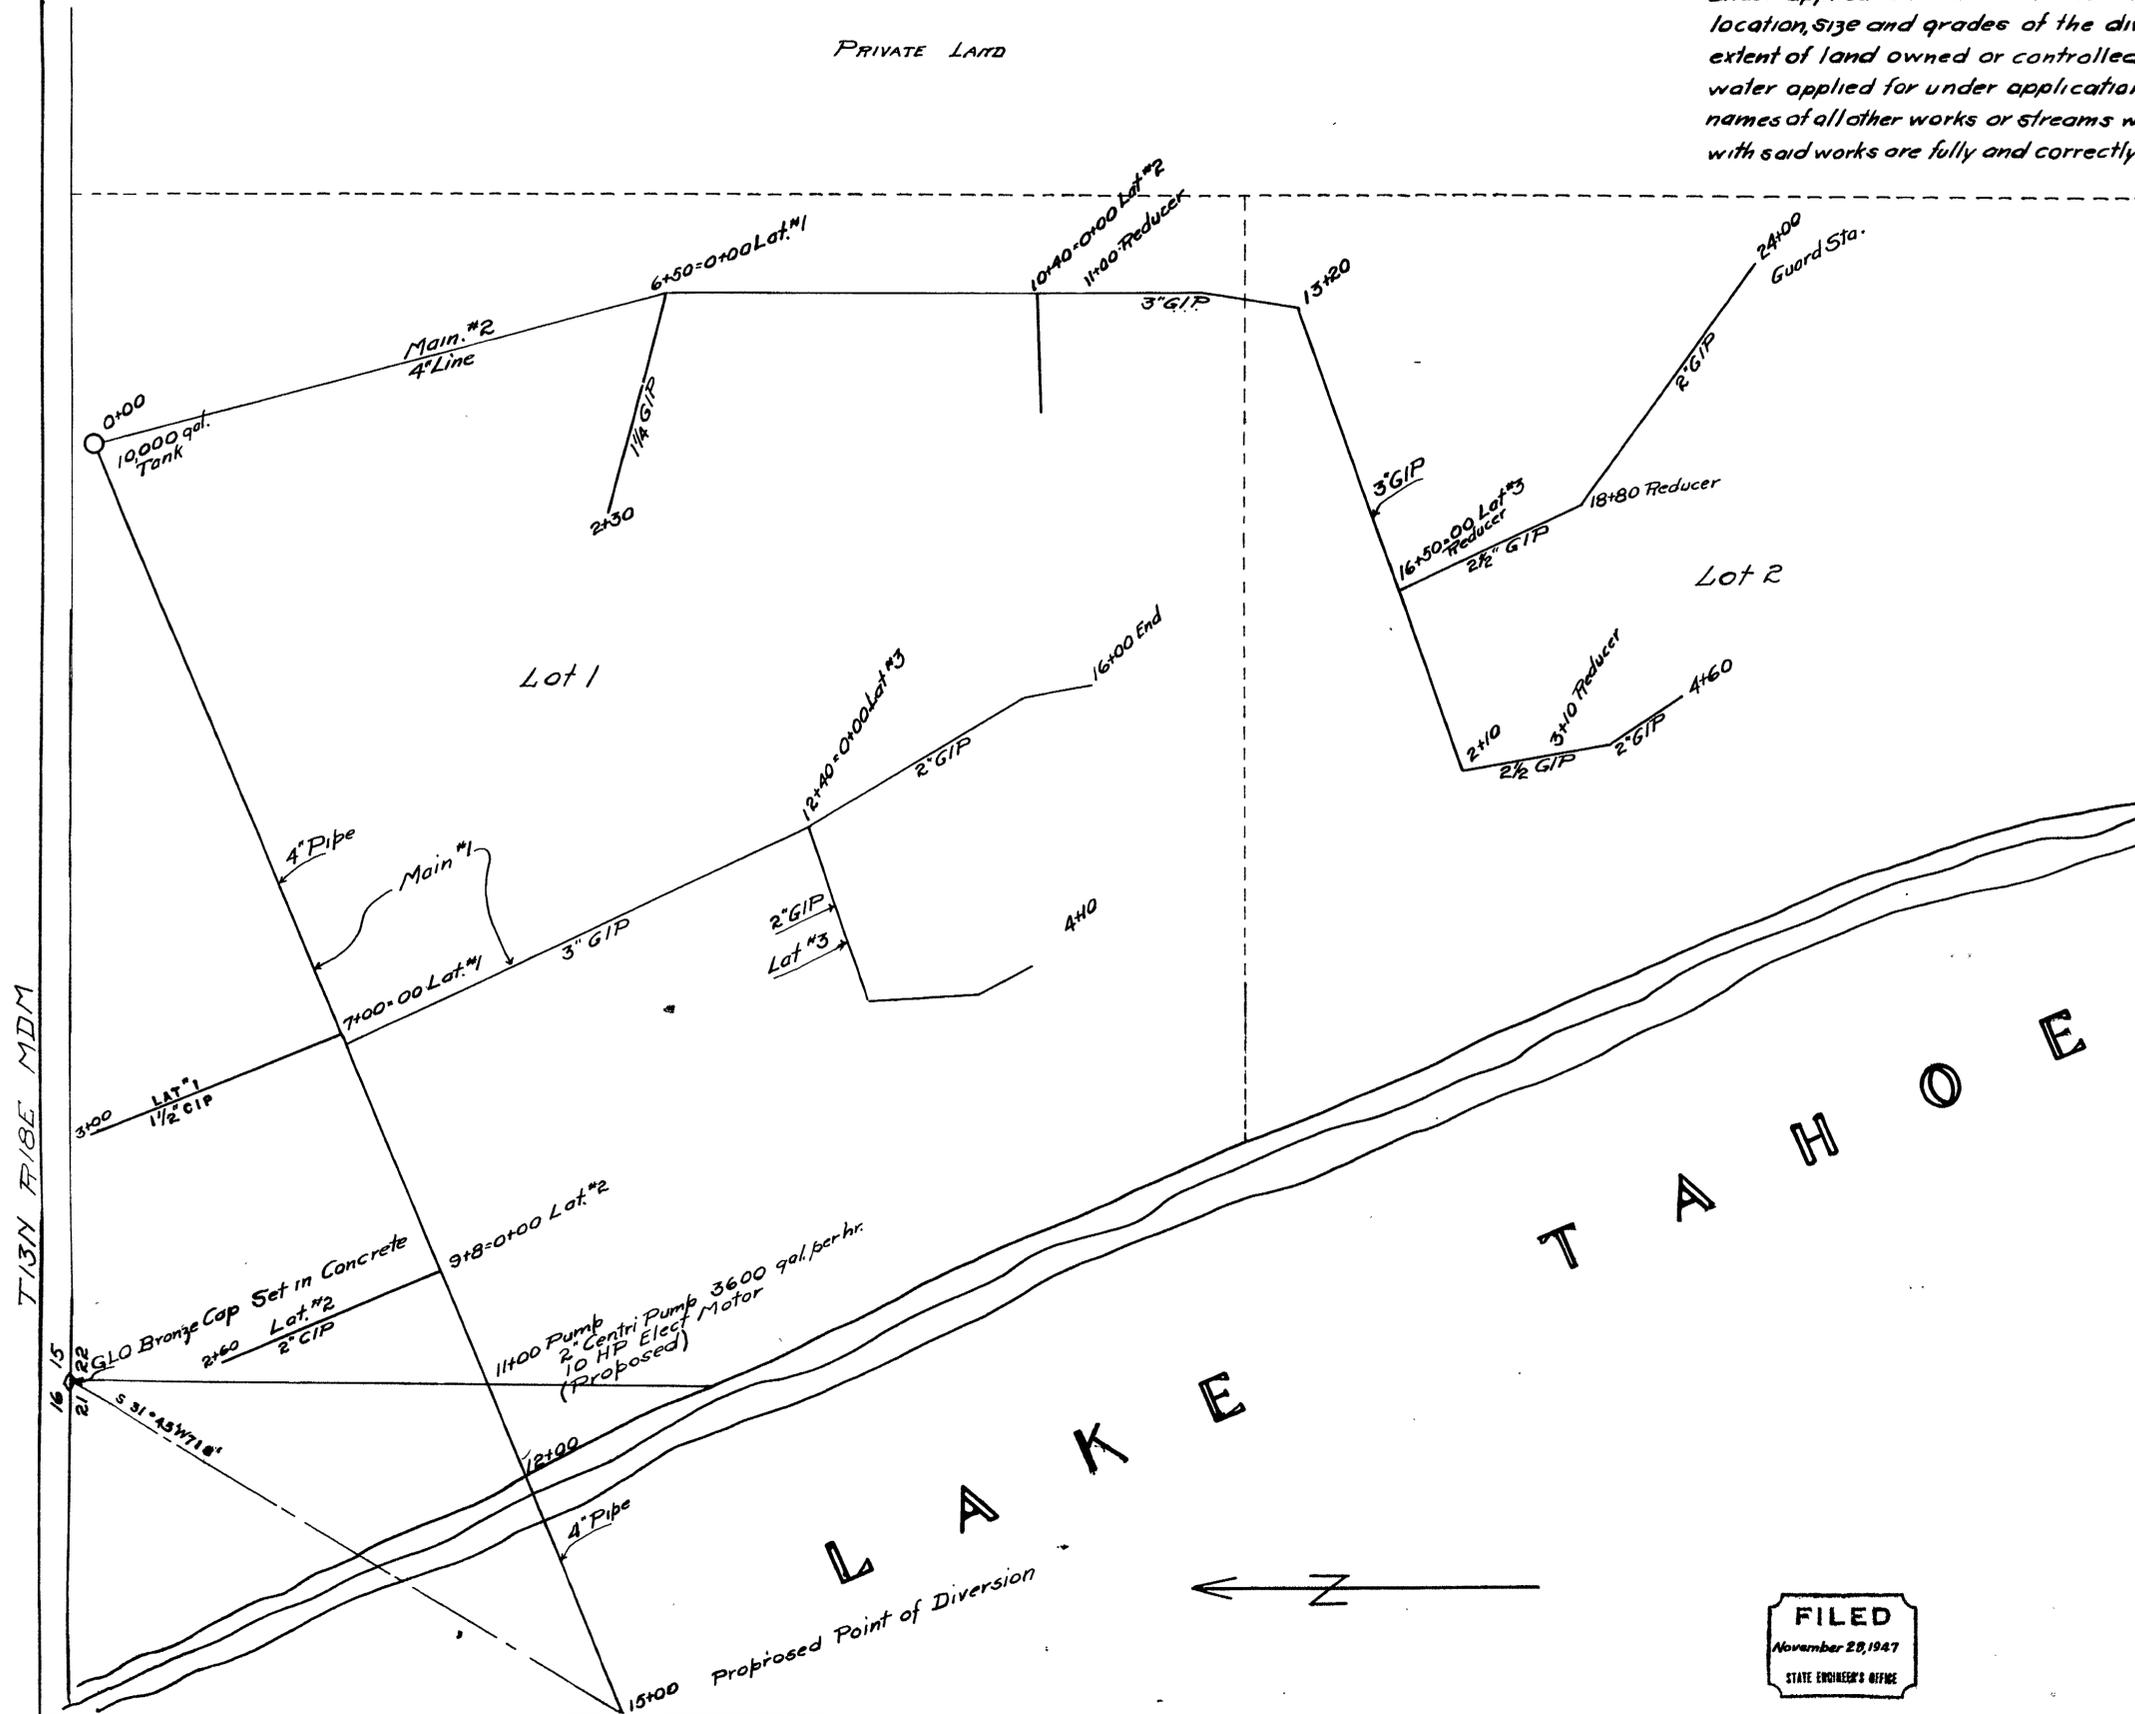

T13N R18E MDM

L A K E
T A H O E

Proposed Point of Diversion

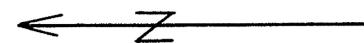

FILED
November 28, 1947
STATE ENGINEER'S OFFICE

Note - Pipe lines are as proposed

Certificate No. 4441 Issued Jan. 13, 1952

MAP
TO ACCOMPANY APPLICATION NO.
12024
TO APPROPRIATE WATER FROM
LAKE TAHOE
FOR DOMESTIC PURPOSES BY
U.S. FOREST SERVICE

12024