


STATE OF NEVADA } s.s.
 COUNTY OF DOUGLAS }

I, James D. Wallace, Jr., being first duly sworn, depose and say that this map, consisting of one (1) sheet, has been correctly drawn to the designated scale from field notes of a survey made by me on July 19, and Aug. 23, 1947; that it truly and correctly represents the location of and extent of the proposed works used to divert water from an underground source in Douglas County by The Town of Minden for municipal and domestic purposes; that the proposed point of diversion, the size of the diverting pipe, and the place and manner of use are fully and correctly designated thereon.

James D. Wallace, Jr.
 State Water Right Surveyor

Subscribed and sworn to before me this 22nd day of September, 1947.

H. H. Jensen
 County Clerk in and for Douglas County, Nevada

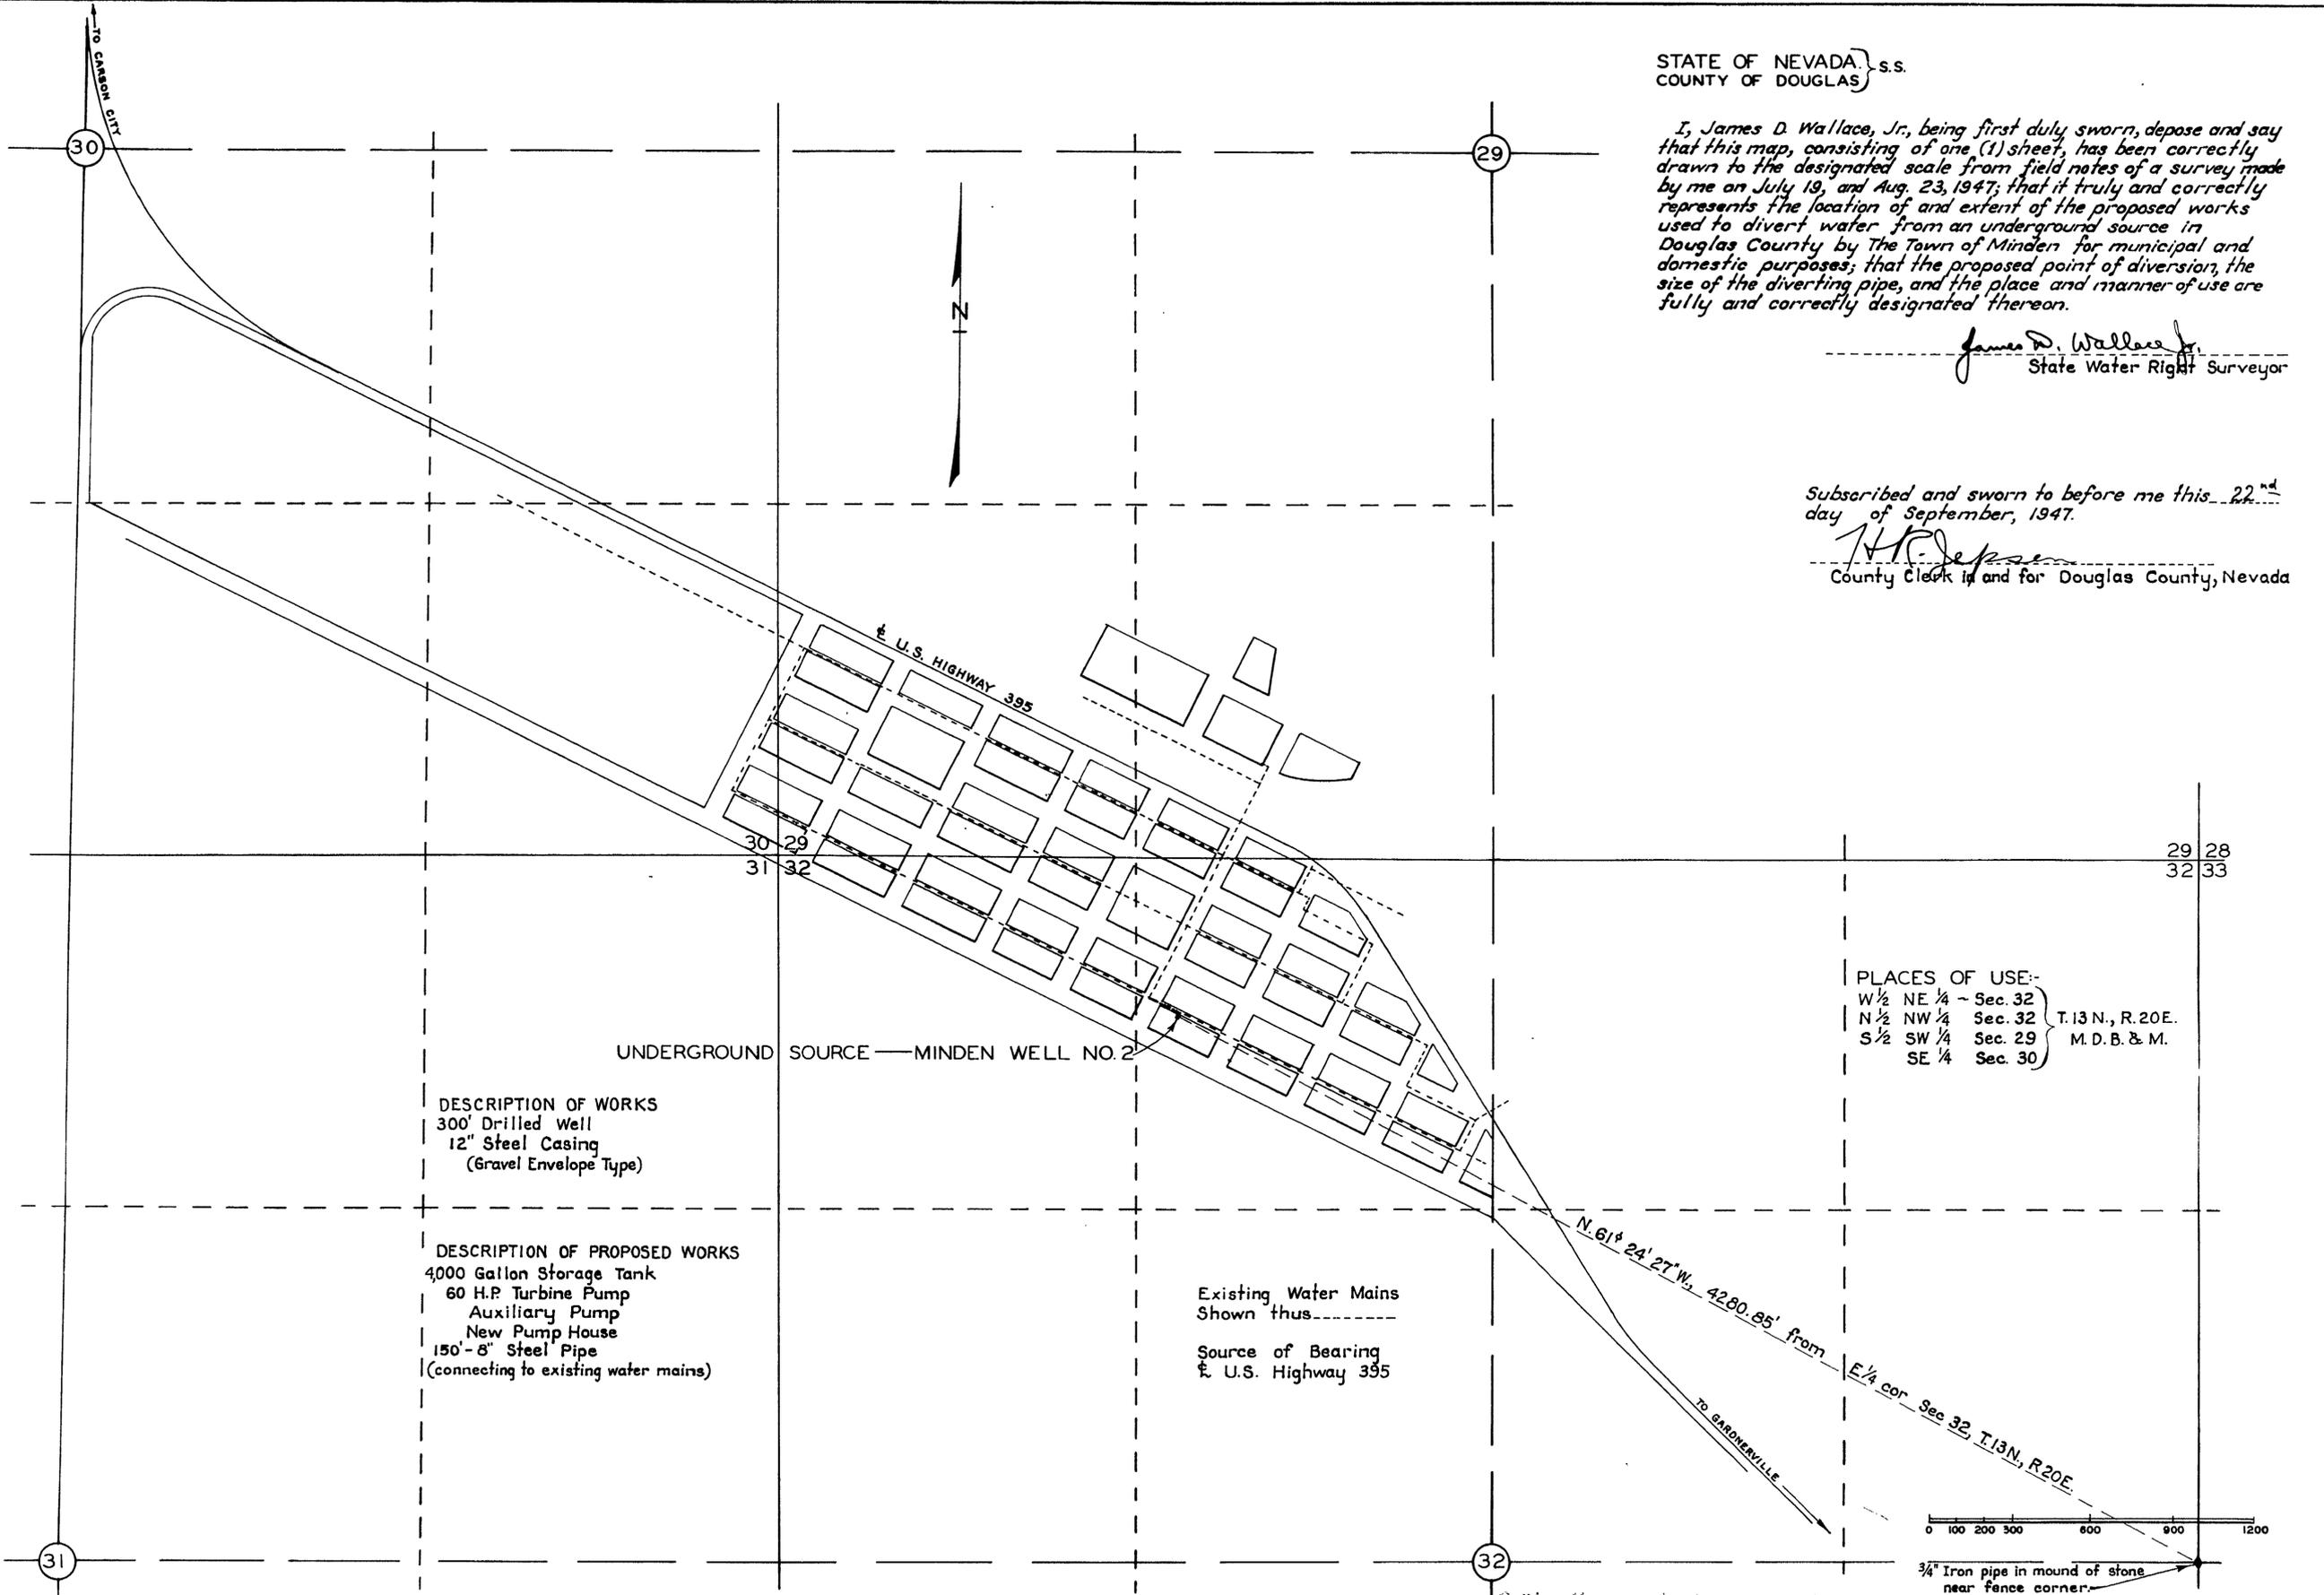


DESCRIPTION OF WORKS
 300' Drilled Well
 12" Steel Casing
 (Gravel Envelope Type)

DESCRIPTION OF PROPOSED WORKS
 4000 Gallon Storage Tank
 60 H.P. Turbine Pump
 Auxiliary Pump
 New Pump House
 150'-8" Steel Pipe
 (connecting to existing water mains)

Existing Water Mains
 Shown thus -----
 Source of Bearing
 & U.S. Highway 395

PLACES OF USE:-
 W 1/2 NE 1/4 - Sec. 32
 N 1/2 NW 1/4 - Sec. 32
 S 1/2 SW 1/4 - Sec. 29
 SE 1/4 - Sec. 30
 T. 13 N., R. 20 E.
 M. D. B. & M.

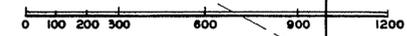

3/4" Iron pipe in mound of stone
 near fence corner.

FILED
 September 28, 1947
 STATE ENGINEER'S OFFICE

M^{rs} LEOD-WALLACE-ENGINEERING

MAP TO ACCOMPANY APPLICATION
 TO APPROPRIATE WATER
 AND
 PROOF OF BENEFICIAL USE
 BY
 TOWN OF MINDEN, NEVADA
 FOR
 MUNICIPAL AND DOMESTIC PURPOSES
 FROM AN
 UNDERGROUND SOURCE
 DOUGLAS COUNTY, NEVADA