


T. 19 N. R. 49 E.

19 17

19 20

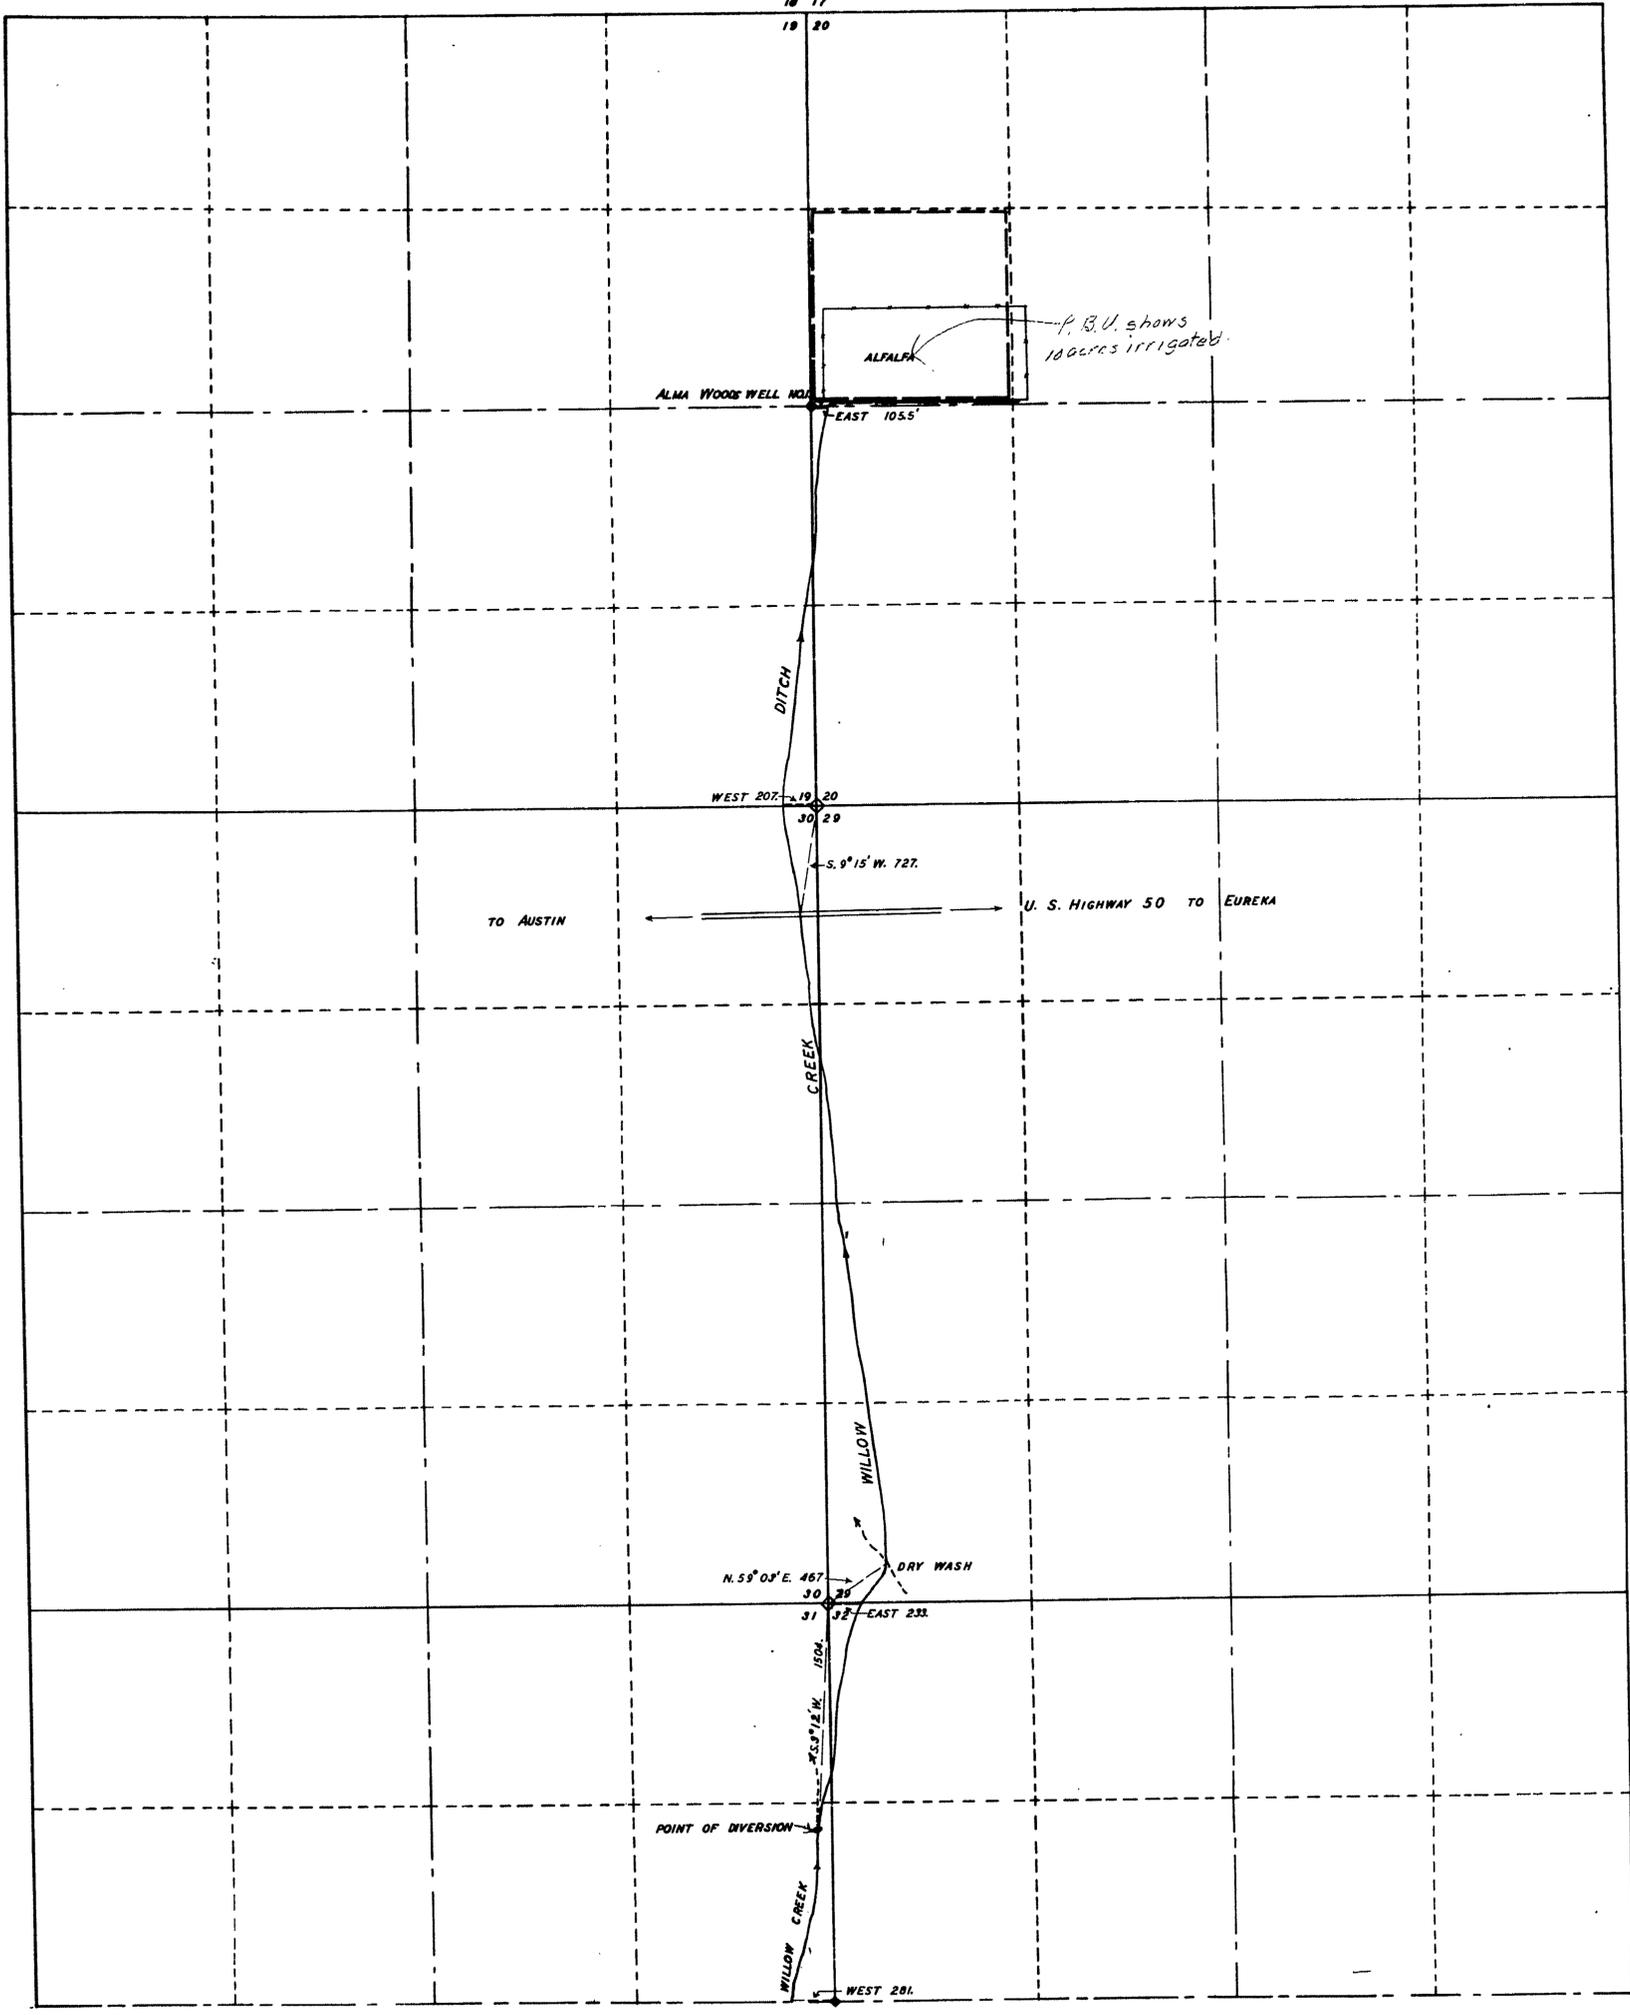


STATE OF NEVADA } SS
 COUNTY OF EUREKA }
 I, FLOYD SADLER, BEING FIRST DULY SWORN,
 DEPOSE AND SAY THAT THIS MAP, CONSISTING
 OF ONE SHEET, HAS BEEN CORRECTLY DRAWN
 TO THE DESIGNATED SCALE FROM FIELD NOTES
 OF A SURVEY MADE BY ME ON THE 10TH
 DAY OF MAY, 1947; THAT IT TRULY AND COR-
 RECTLY REPRESENTS THE PROPOSED LOCATION AND
 EXTENT OF THE WORKS USED TO DIVERT WATER
 FROM WILLOW CREEK, IN EUREKA COUNTY, BY
 ALMA WOODS, FOR IRRIGATION PURPOSES. THAT
 THE PROPOSED POINT OF DIVERSION, THE AP-
 PROXIMATE LOCATION AND SIZE OF THE DIVERTING
 CHANNEL, ALL RESERVOIRS OR BASINS, THE LOCA-
 TION AND NAMES OF ALL OTHER WORKS WHICH
 WILL CROSS OR CONNECT WITH THE PROPOSED
 WORKS, AND THE BOUNDARY OF ALL LANDS, SHOW-
 ING BY 40-ACRE SUBDIVISIONS THE AREAS PROPOSED
 TO BE IRRIGATED, ARE FULLY AND CORRECTLY DESIG-
 NATED THEREON.

Floyd Sadler
 STATE WATER RIGHT SURVEYOR

SUBSCRIBED AND SWORN TO BEFORE ME THIS
 2ND DAY OF July 1947
Peter J. ...
 Co. Notary Public & Auditor, Eureka County, Nevada.

NOTE: THE AVERAGE DIMENSIONS OF THE WILLOW
 CREEK DITCH ARE 18 INCHES DEEP BY 2
 FEET WIDE.

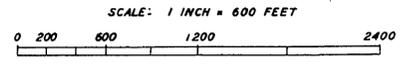

Certificate No. 3617 Issued May 23, 1951 by O. H. C. S.

MAP
 TO ACCOMPANY APPLICATION TO APPROPRIATE
 WATER FOR IRRIGATION BY ALMA
 WOODS FROM WILLOW CREEK

FILED
 October 14, 1947
 STATE ENGINEER'S OFFICE

12040