


SW $\frac{1}{4}$ SE $\frac{1}{4}$ of Sec. 20
T36 N, R38 E - M.D.B. & M.

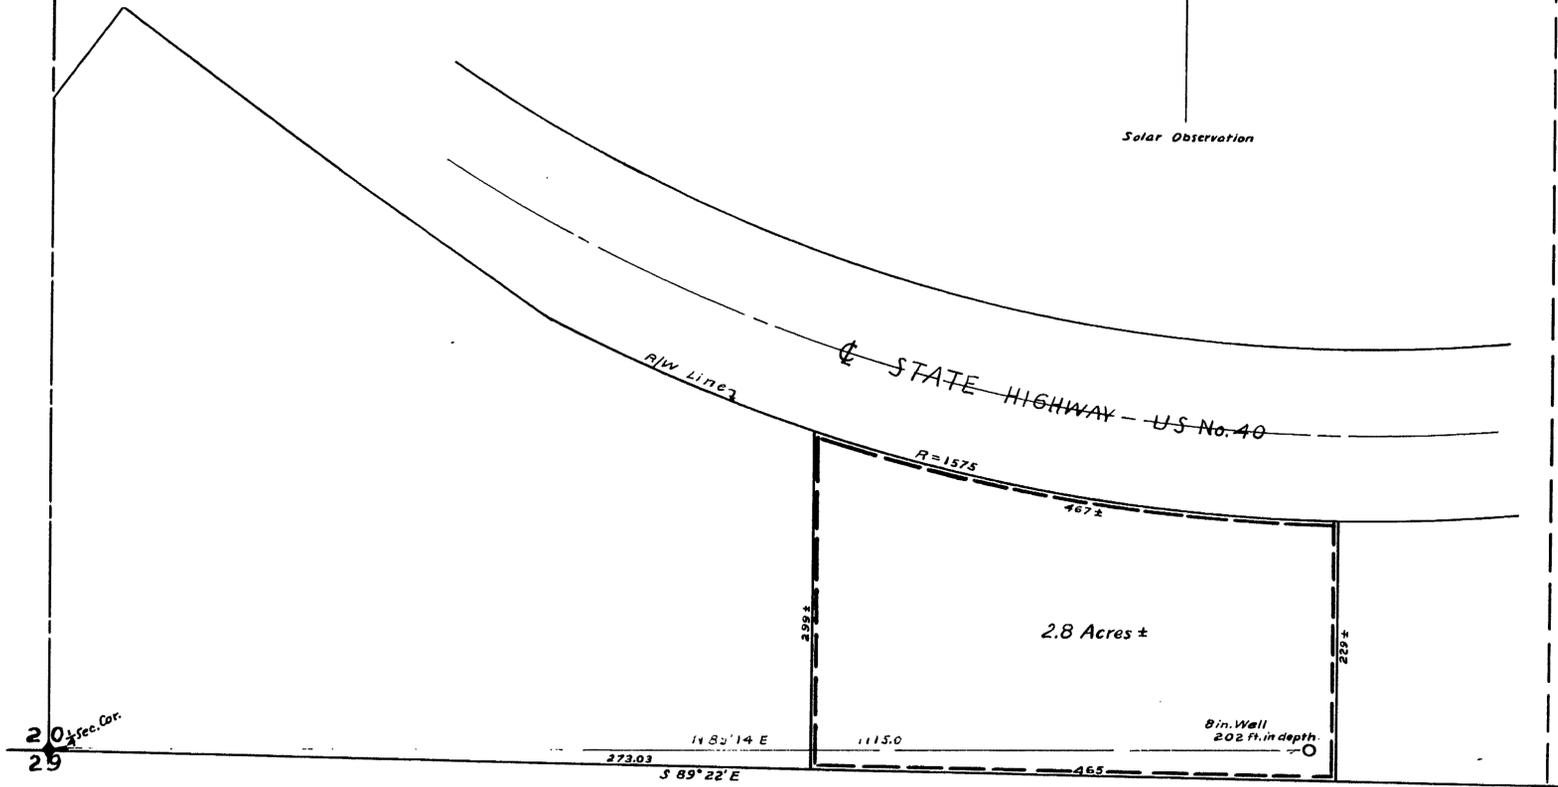

STATE OF NEVADA }
COUNTY OF HUMBOLDT } SS

I, W.A. Wentz, being first duly sworn, depose and say this map, consisting of one sheet, has been correctly drawn to the designated scale from field notes of a survey made by me the 8th day of August, 1948; that it truly and correctly represents the proposed location and extent of the works used to divert water from underground sources by means of a well, in Humboldt County, by W. R. Campbell for irrigation and domestic purposes. That the proposed point of diversion, the approximate location and size of the diverting channel, the location and names of all other works, and the boundary of all lands, showing by 40-acre subdivisions the areas proposed to be irrigated, are fully and correctly designated thereon.

W.A. Wentz
State Water Right Surveyor

Subscribed and sworn to before me this 10th day of August, 1948

W.A. Wentz
County Clerk

Scale 1 in. = 80 ft.



3470 May 12, 1950

MAP

To Accompany Application to Appropriate Water for Irrigation and Domestic Use by W. R. Campbell from Underground Sources.

August 23, 1948