


PROPOSED POINT OF DIVERSION

NOTE: Bearings shown are related to a geodetic azimuth carried into the W.C.M.C. of Sections 9 & 10 from Second Order Triangulation Station "ZEPHER" (Nev. Highway Dept.). Bearings true at W.C.M.C.

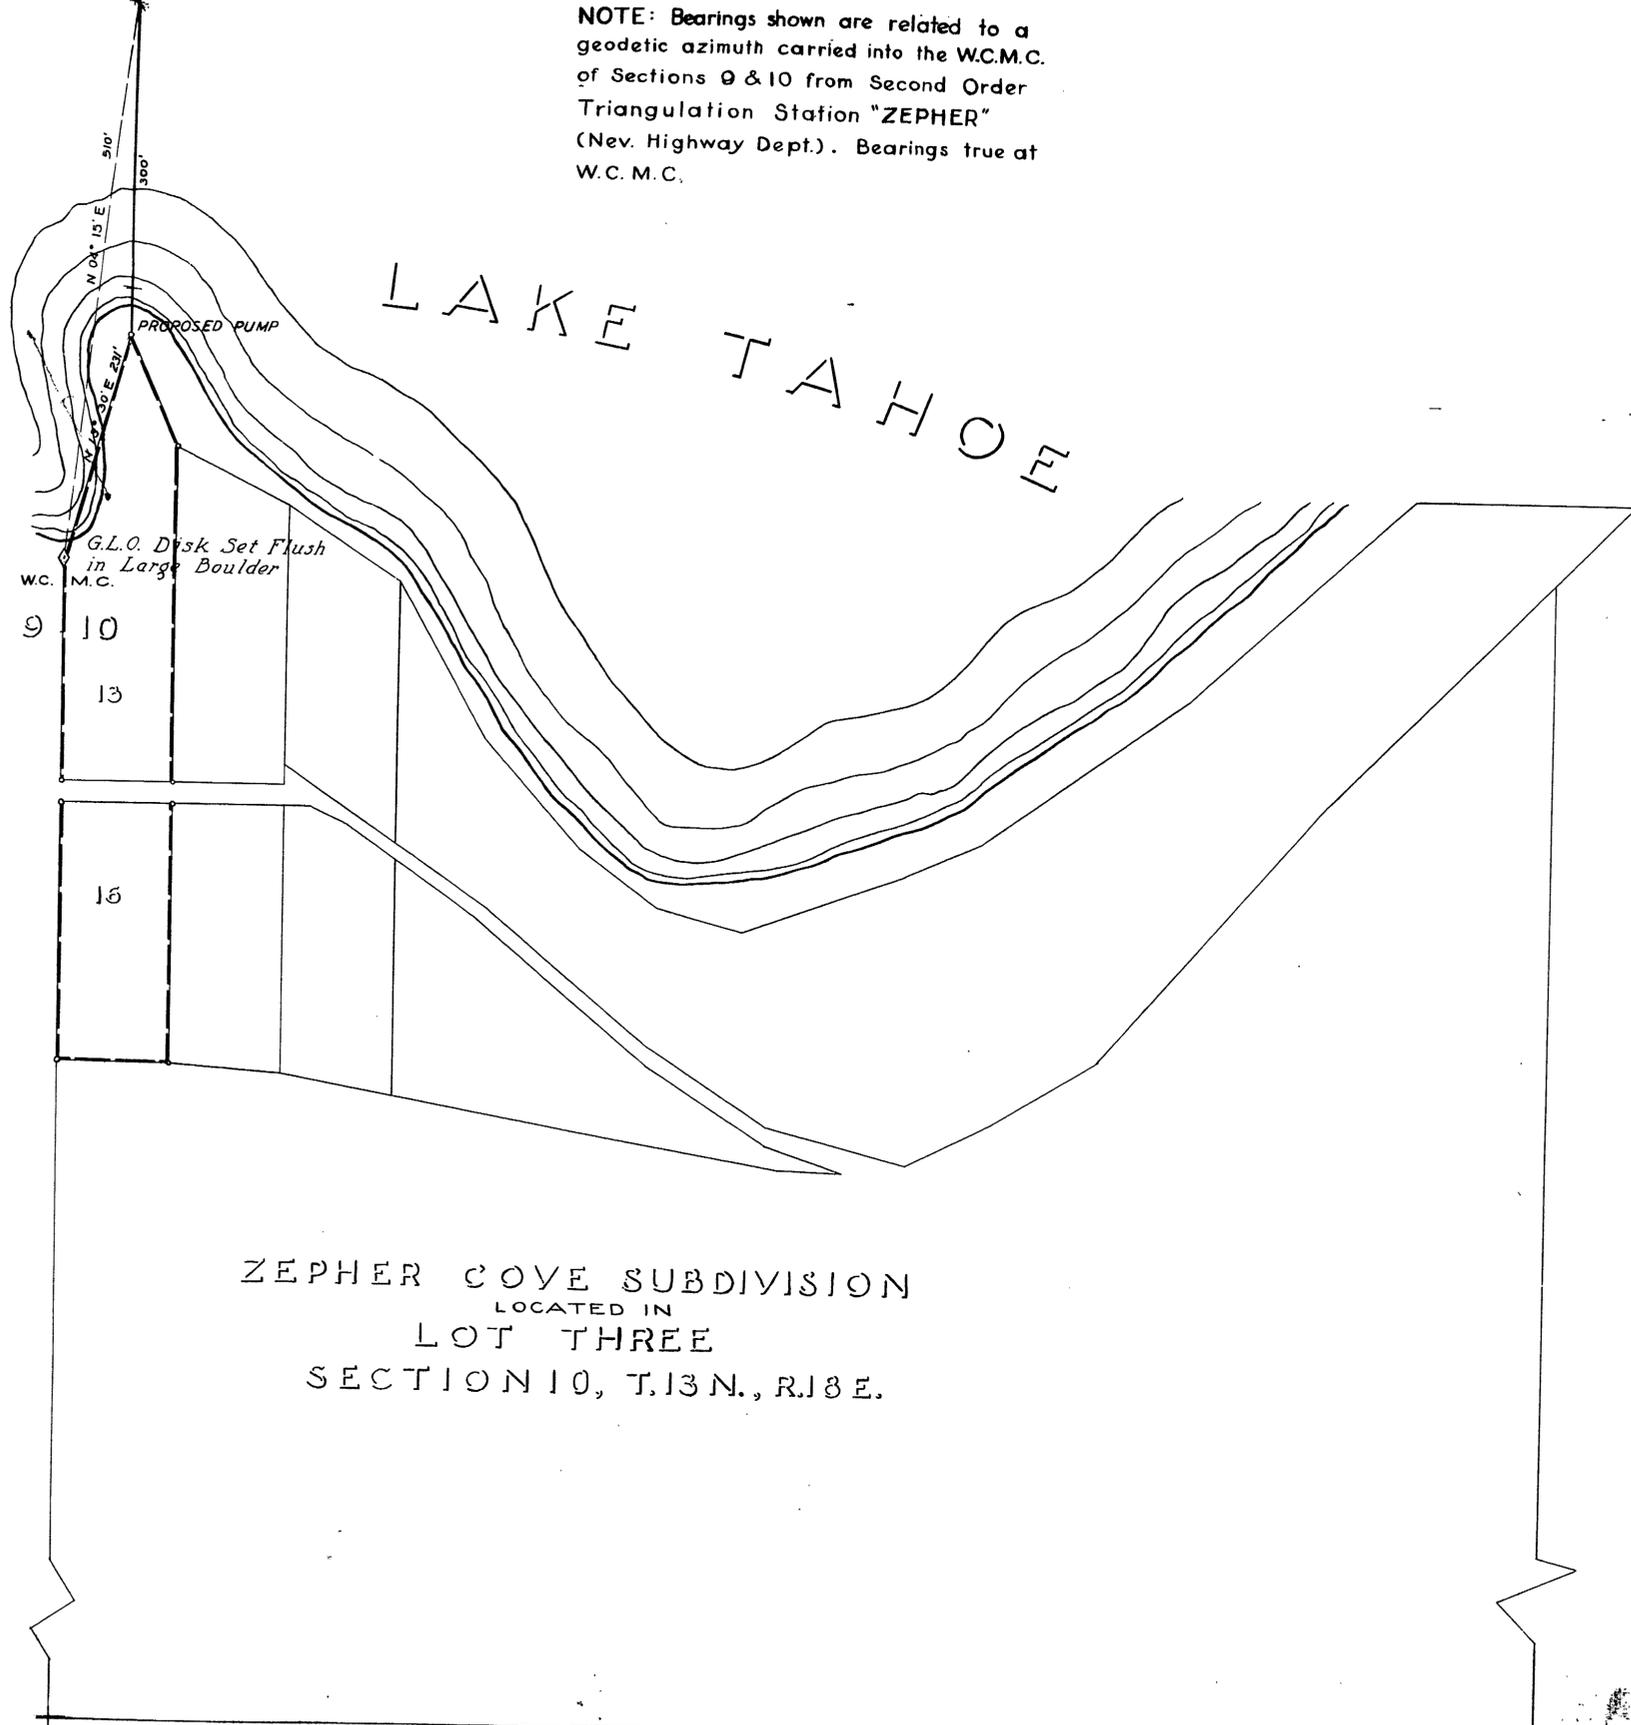

STATE OF NEVADA,
County of Washoe

55.


I, Robert F. Guinn, being first duly sworn, depose and say that this map, consisting of 1 sheet has been correctly drawn to the designated scale from field notes of a survey made under my supervision and direction between the 15th day of June and the 15th day of July, 1947, that it truly and correctly represents the location and extent of the works used to divert water from Lake Tahoe, in Douglas County, by John L. and Marion E. Harvey for domestic purposes under application No. 12047. That the ~~point~~ ~~proposed point~~ of diversion, the location, size and grades of the diverting channel and description of all measuring devices the location and extent of lands owned or controlled by the applicant upon which water applied for under application No. 12047 is ~~used~~ to be used, together with the area and kind of culture in each 40-acre subdivision, and the location and names of all other works or streams which are crossed by or connected with said works are fully and correctly designated thereon.

Robert F. Guinn
State Water Right Surveyor

Subscribed and sworn to before me this 17th day of October 1947

[Signature]
Notary Public in and for Washoe County, Nevada

ZEPHER COVE SUBDIVISION
LOCATED IN
LOT THREE
SECTION 10, T.13N., R.18E.

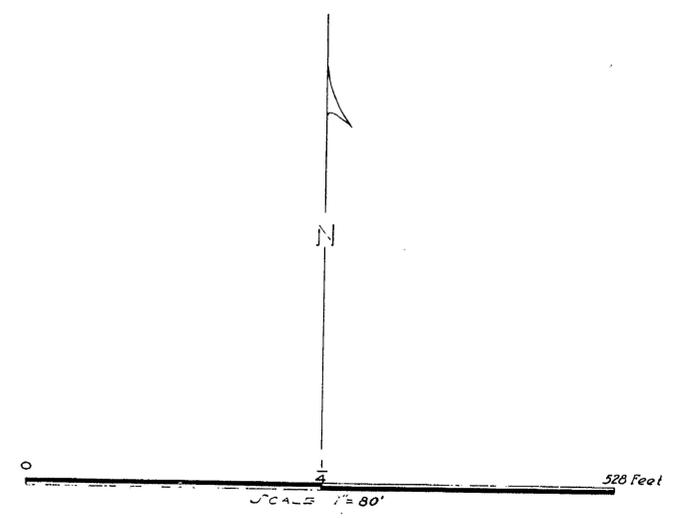

Certificate No. 3876 Issued Oct. 15, 1952

FILED
October 21, 1947
STATE ENGINEER'S OFFICE

MAP
TO ACCOMPANY APPLICATION NO.
12047
TO APPROPRIATE WATER FROM
LAKE TAHOE
FOR DOMESTIC PURPOSES BY
JOHN L. & MARION E. HARVEY
AND PROOF OF BENEFICIAL USE

12047