


PLAN OF CONCRETE TROUGH  
AT  
NORTH CRESENT SPRING.  
Scale, 1 inch = 2 feet.

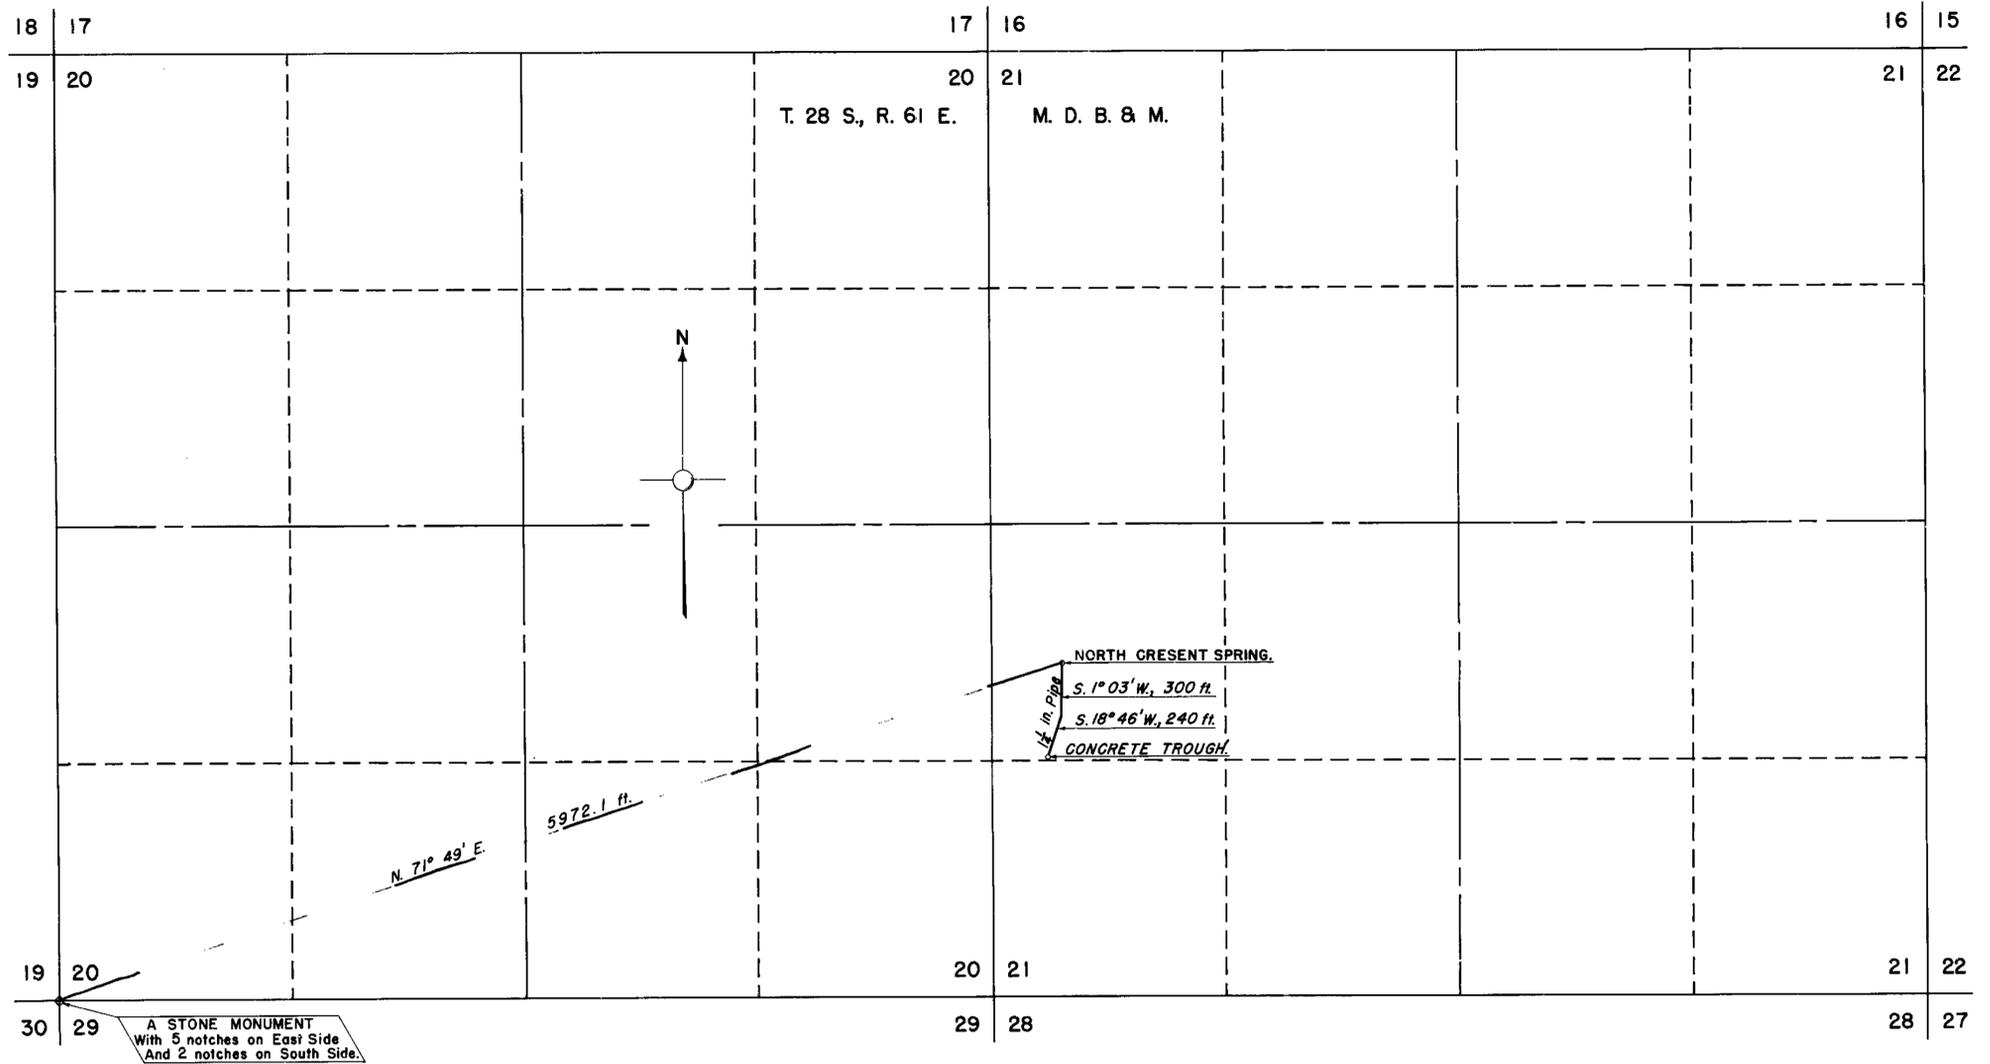

STATE of UTAH  
COUNTY of WASHINGTON ss.

I, LEO A. SNOW, being first duly sworn, depose and say that this map, consisting of one sheet, has been correctly drawn to the designated scale from field notes of a survey made by me on the 19th day of October, 1946.

That it truly and correctly represents the location and extent of the works used to divert water from NORTH CRESENT SPRING in CLARK COUNTY by A. C. MARSHALL for stockwatering purposes.

That all bearings shown thereon are compass bearings, using a magnetic declination of 16 degrees 30 minutes east.

That the point of diversion, the approximate location and size of the diverting channel, the place and manner of use, and the location and names of all other works or streams which are crossed by, or connected with the said works, are fully and correctly designated thereon.

STATE WATER RIGHT SURVEYOR.

Subscribed and sworn to before me this 15 day of February, 1948.

NOTARY PUBLIC in and for Washington County, Utah.

67799 CERTIFICATE NO. 16457 ISSUED 2-1-05

0 500 1000 2000  
SCALE IN FEET.

FILED  
February 16, 1948

**MAP**  
TO ACCOMPANY APPLICATION No. 12051  
TO APPROPRIATE WATER FOR STOCKWATERING  
AND PROOF OF BENEFICIAL USE  
BY A. C. MARSHALL  
FROM NORTH CRESENT SPRING.

67799 12051