


Note: Bearings shown are related to an observation on Polaris at the M.C. of sections 17 and 18.

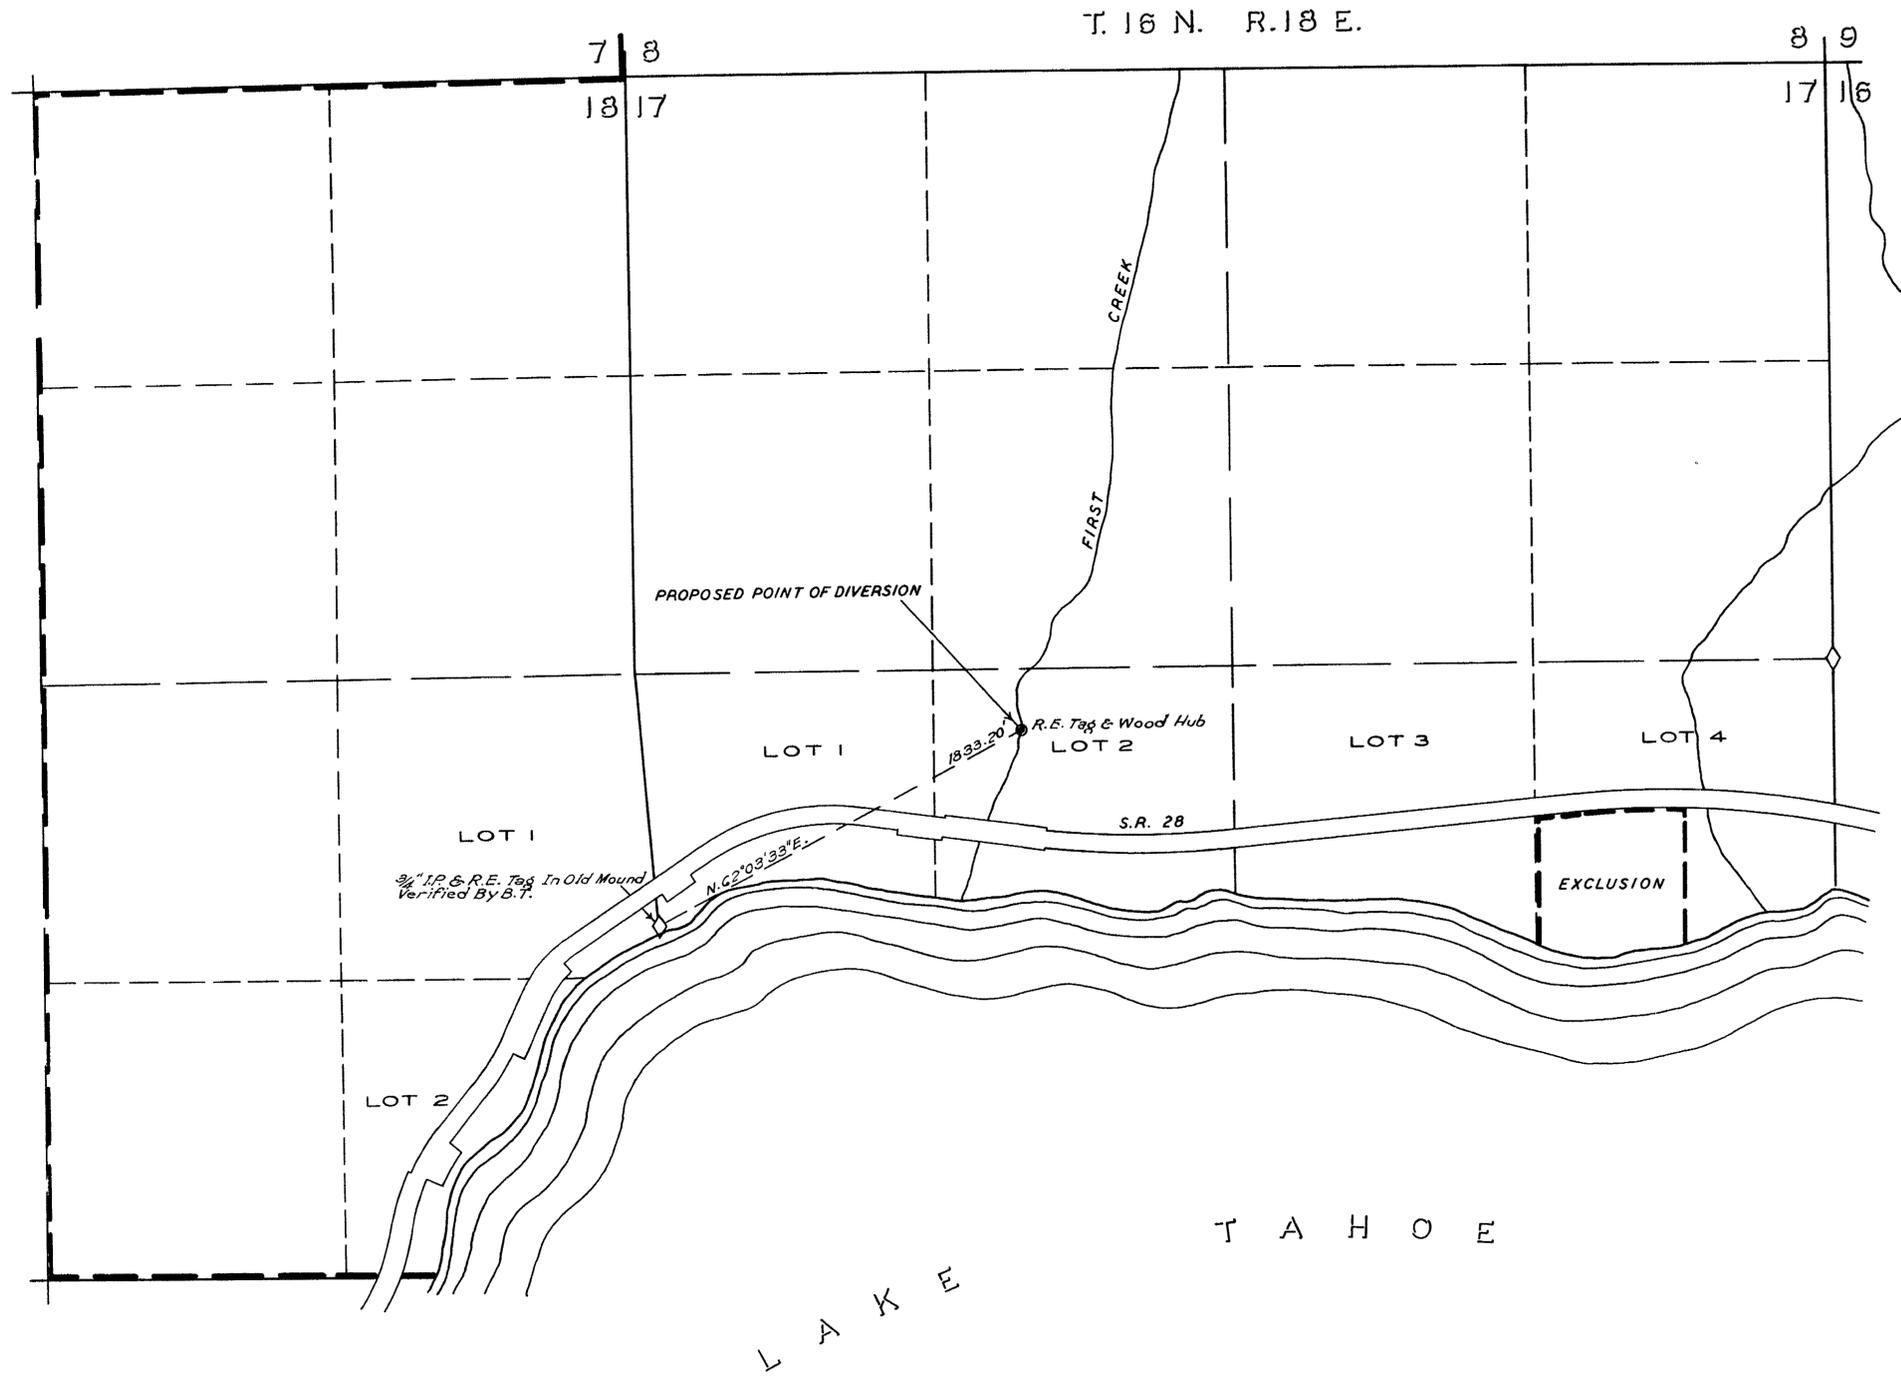

State of Nevada
County of Ormsby


I, Robert F. Guinn, being first duly sworn, depose and say that this map, consisting of 1 sheet, has been correctly drawn to the designated scale from field notes of a survey made under my supervision and direction between the 1st day of May and the 31st day of May, 1949; that it truly and correctly represents the location and extent of the works to be used to divert water from First Creek & Trib's., in Washoe County to George Whittell for quasi-municipal & domestic purposes under application No. 12092. That the proposed point of diversion, the location, size and grades of the diverting device, the location and description of all measuring devices, the location and extent of lands owned or controlled by the applicant upon which water applied for under application No. 12092 is to be used; together with the area and kind of culture in each 40-acre subdivision, and the location and names of all other works or streams which are crossed by or connected with said works are fully and correctly designated thereon.

Robert F. Guinn
State Water Right Surveyor

Subscribed and sworn to before me this 16th day of July, 1949.

C. E. Thies
Notary Public in and for Ormsby County, Nevada.

My Commission Expires July 6, 1953

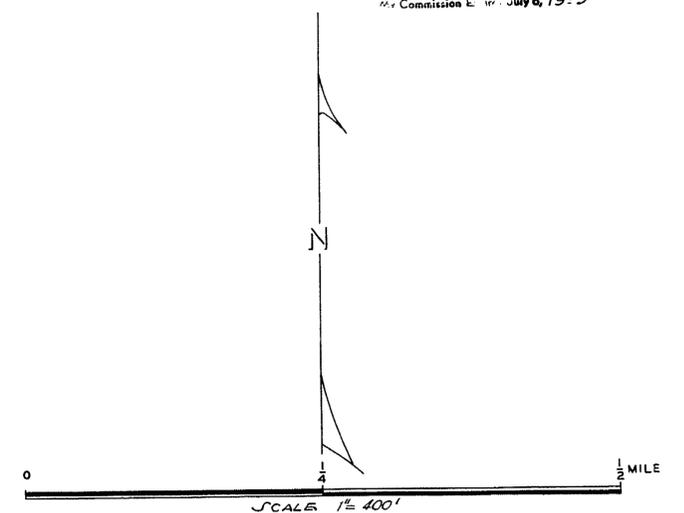

July 18, 1949

MAP
TO ACCOMPANY APPLICATION NO.
12092
TO APPROPRIATE WATER FROM
FIRST CREEK & TRIBUTARIES
FOR QUASI-MUNICIPAL & DOMESTIC
PURPOSES BY
GEORGE WHITTELL

12092