


Note: Due to the heavy growth of timber making it impractical to take an observation on Polaris, bearings shown are related to a compass bearing having a magnetic declination of 17°40'E.

T. 16 N. R. 18 E.

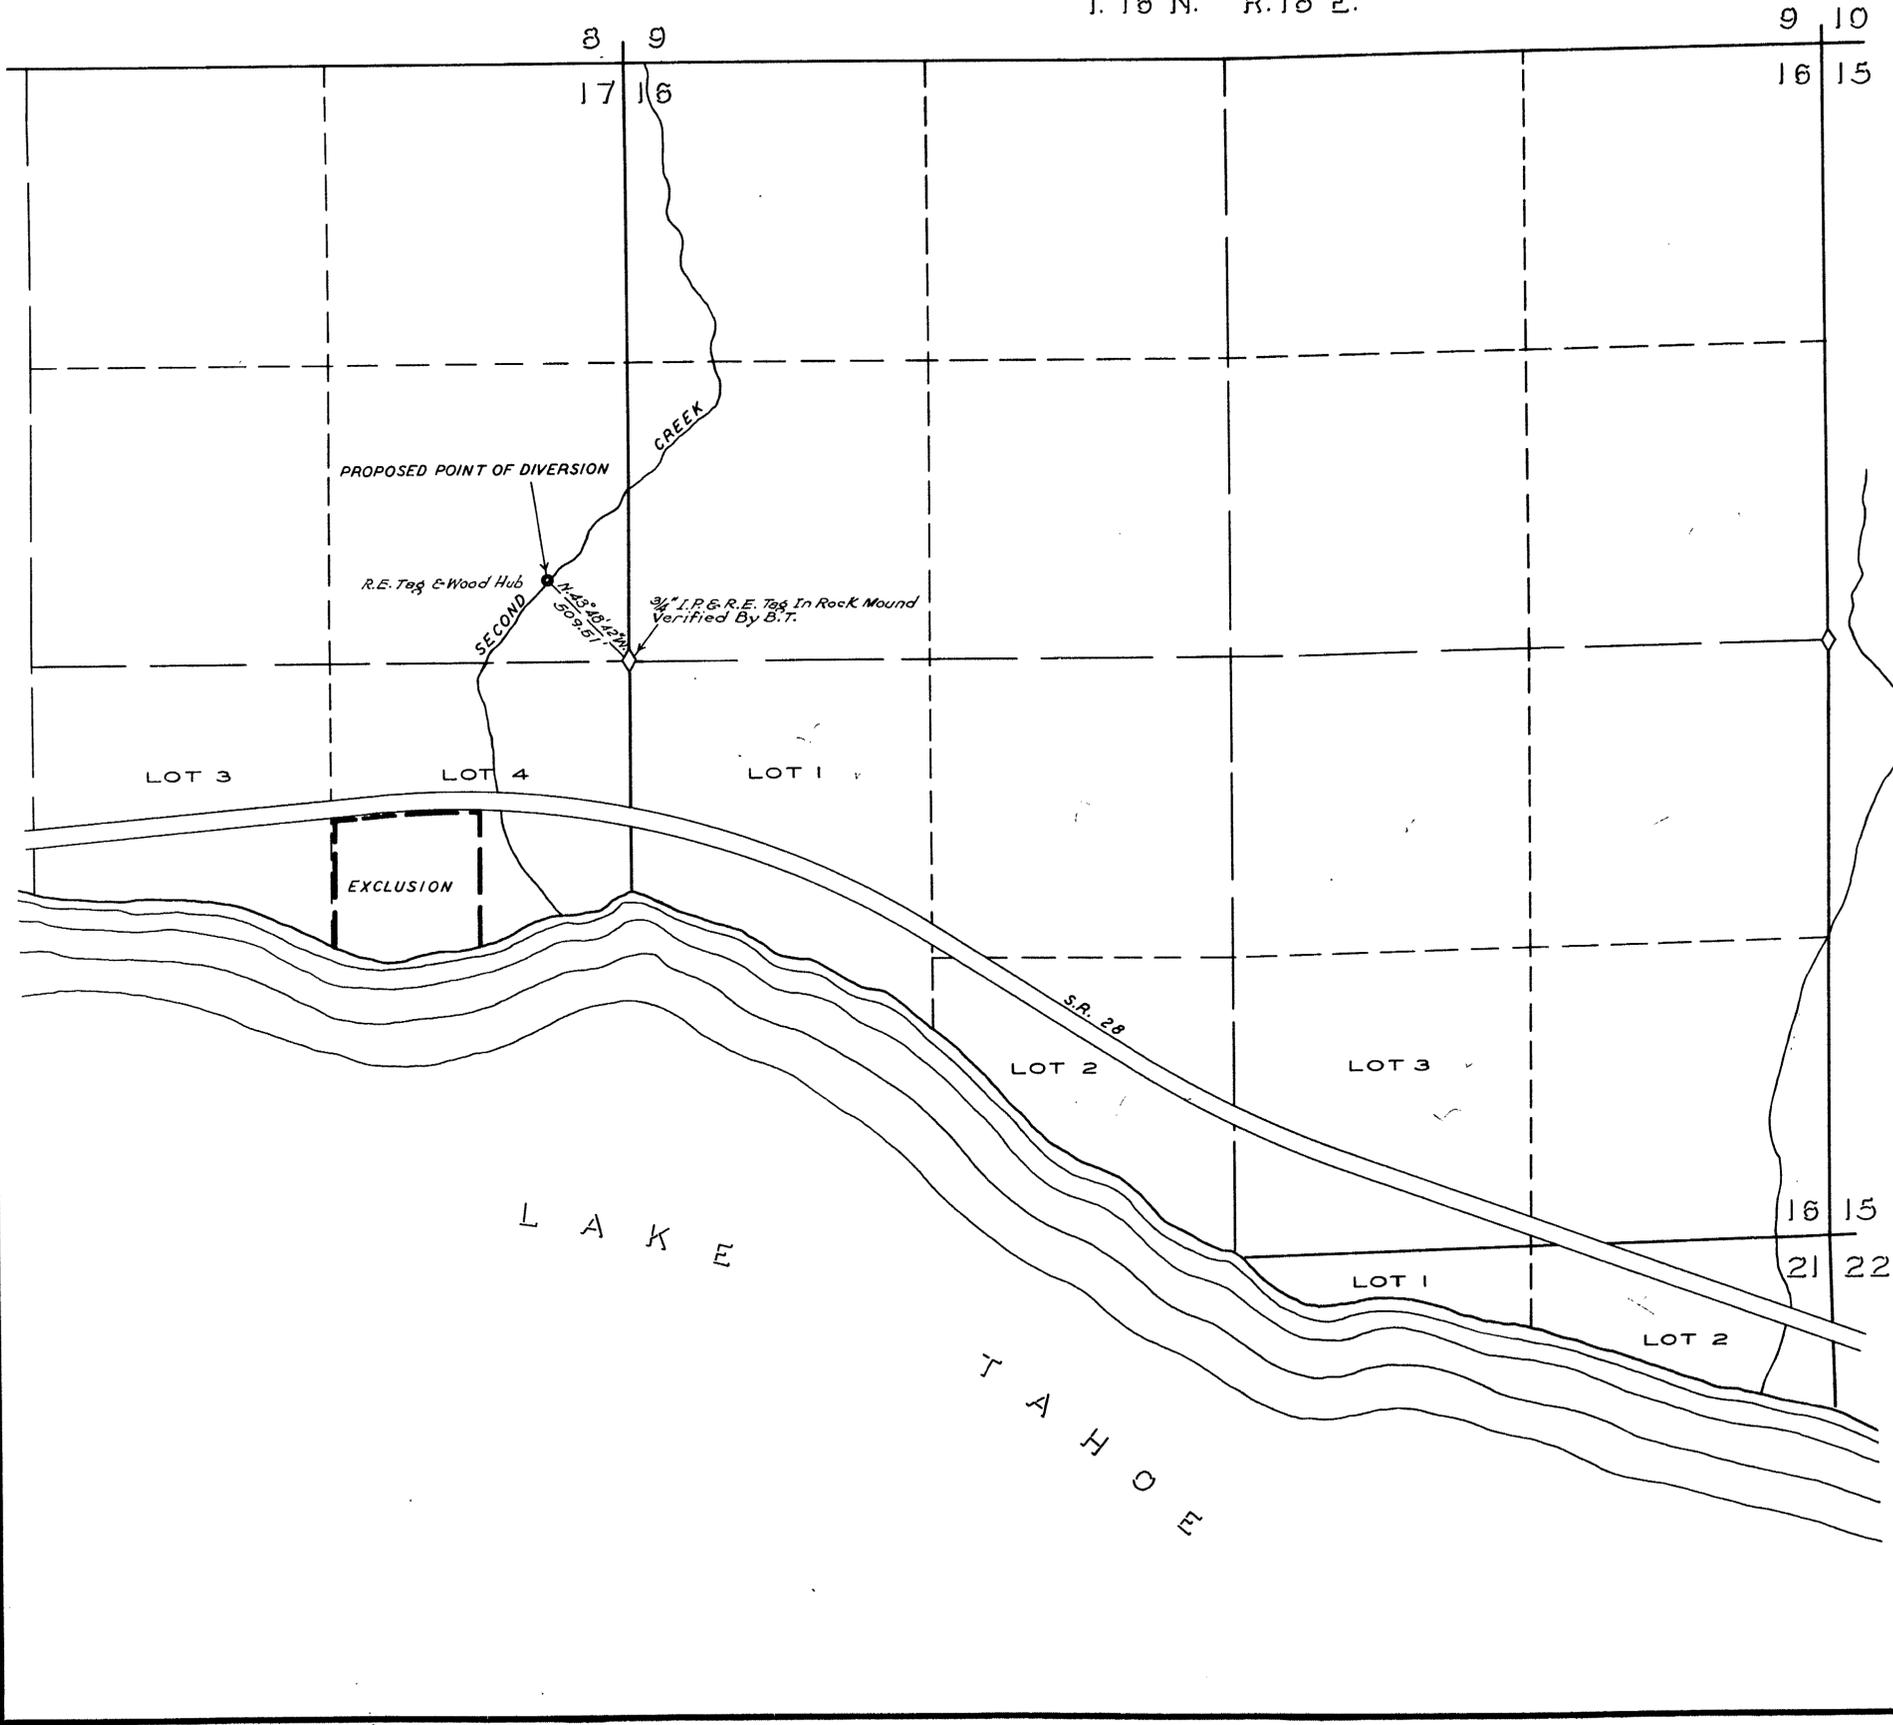

State of Nevada
County of Ormsby


I, Robert F Guinn, being first duly sworn, depose and say that this map, consisting of 1 sheet, has been correctly drawn to the designated scale from field notes of a survey made under my supervision and direction between the 1st day of May and the 31st day of May, 1949; that it truly and correctly represents the location and extent of the works to be used to divert water from Second Creek & Tribs., in Washoe County by George Whittell for quasi-municipal & domestic purposes under application No. 12103. That the proposed point of diversion, the location, size and grades of the diverting device, the location and description of all measuring devices, the location and extent of lands owned or controlled by the applicant upon which water applied for under application No. 12103 is to be used; together with the area and kind of culture in each 40-acre subdivision, and the location and names of all other works or streams which are crossed by or connected with said works are fully and correctly designated thereon.

Robert F. Guinn
State Water Right Surveyor

Subscribed and sworn to before me this 18th day of July, 1949.

F. J. King
Notary Public in and for Ormsby County, Nevada.

My Commission Expires July 6, 1953

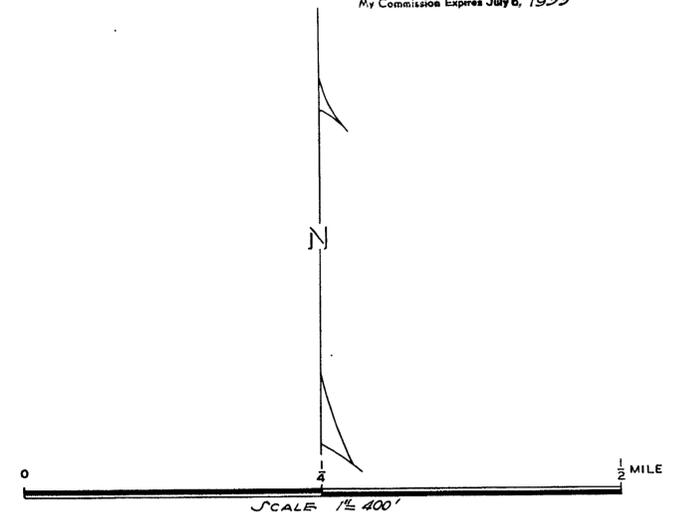

FILED
July 18, 1949

MAP
TO ACCOMPANY APPLICATION NO.
12103
TO APPROPRIATE WATER FROM
SECOND CREEK & TRIBUTARIES
FOR QUASI-MUNICIPAL & DOMESTIC
PURPOSES BY
GEORGE WHITTELL

12103