


Note — Bearings shown are related to a series of observations on Polaris at the M.C. of sections 15 and 22.

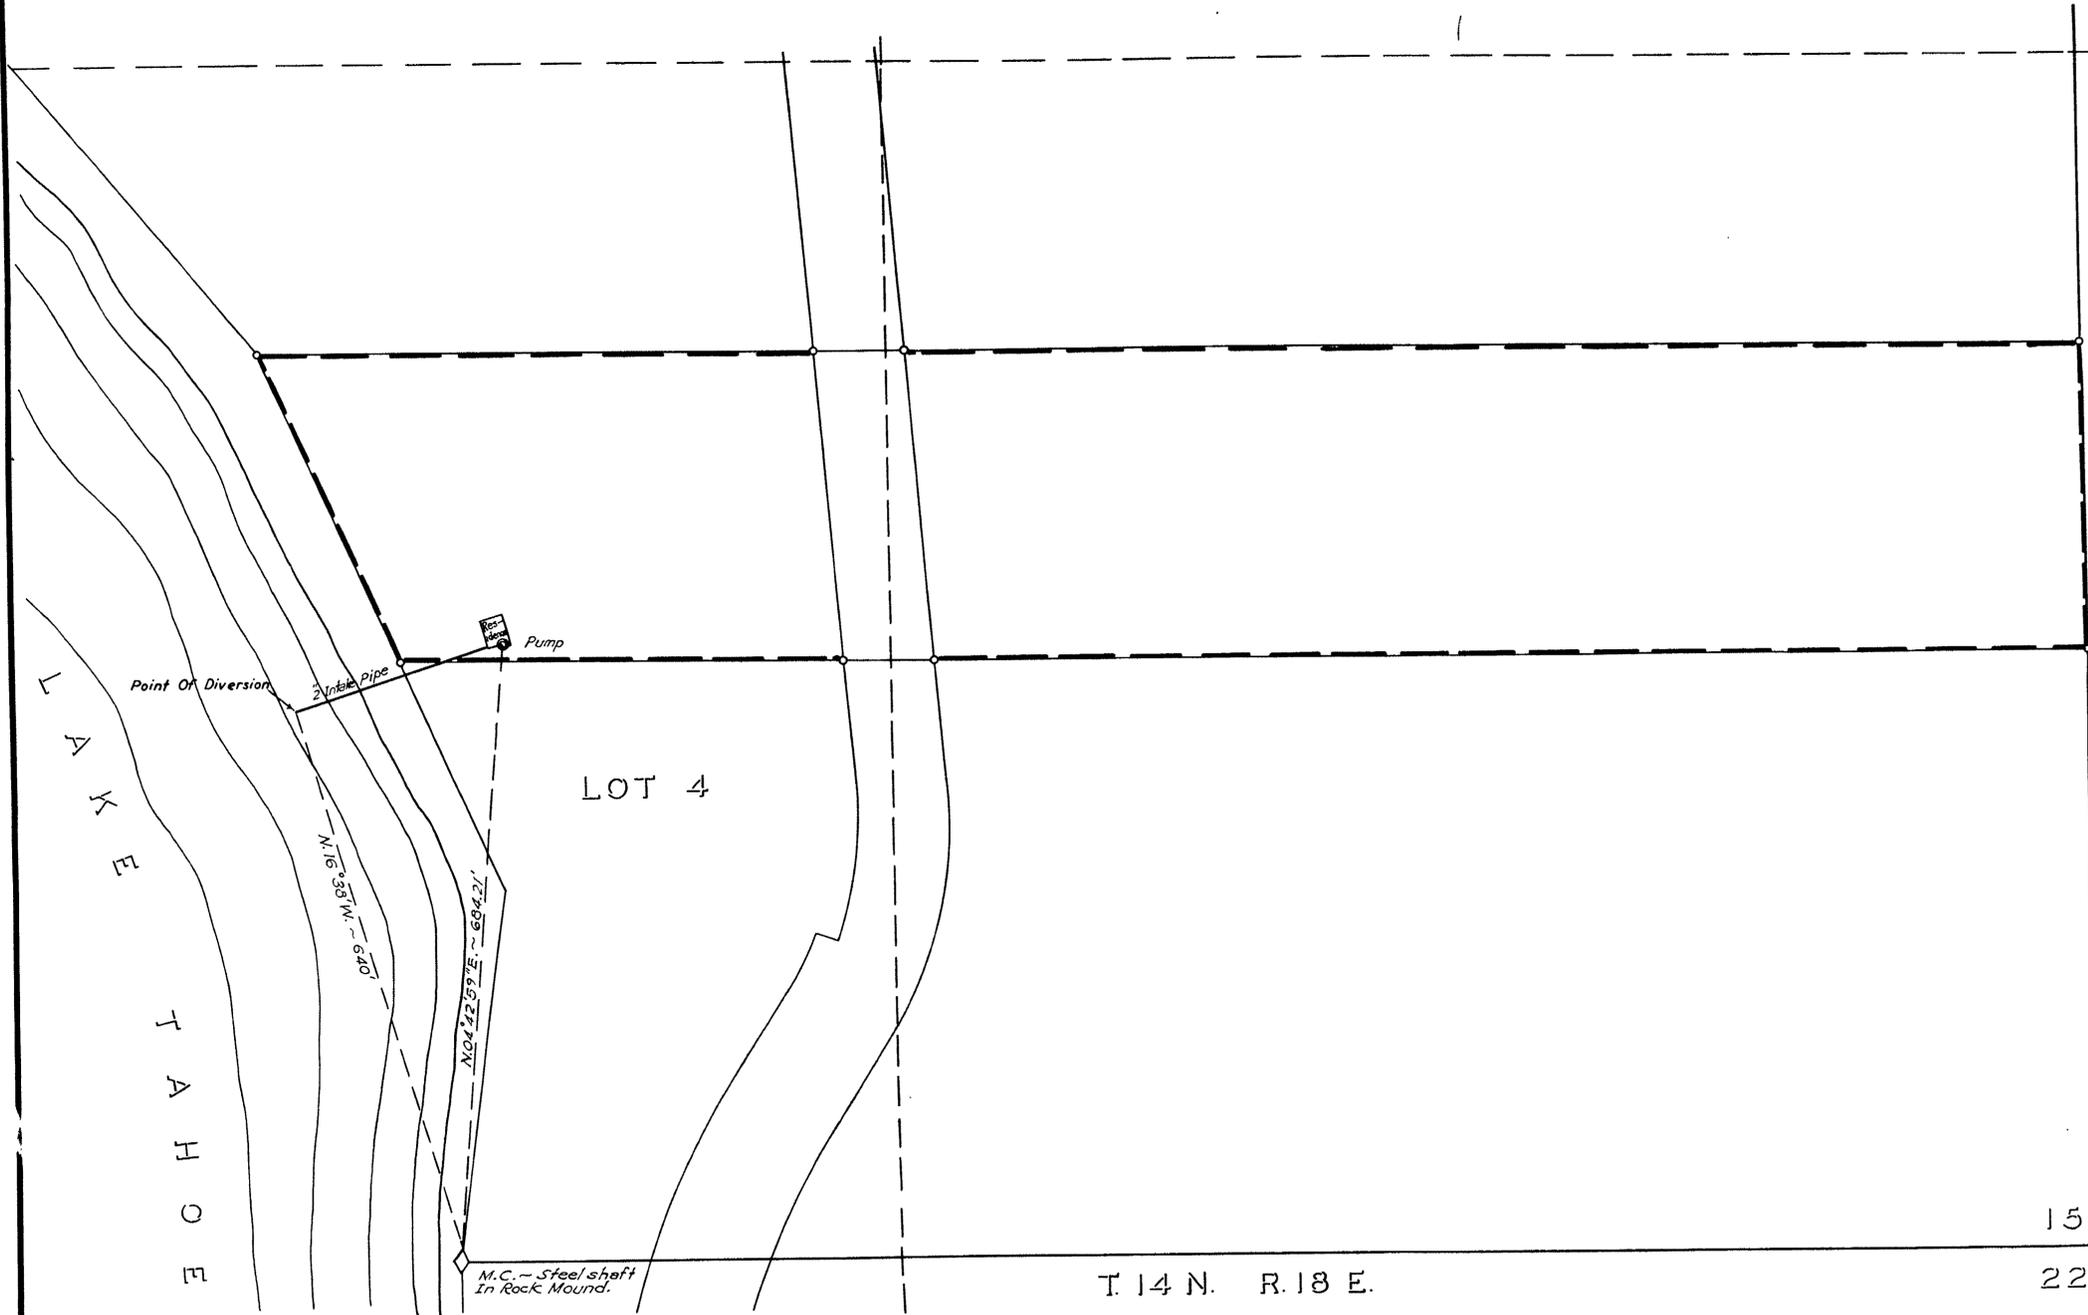

State of Nevada
County of Ormsby ss.

I, **Robert F. Guinn**, being first duly sworn, depose and say that this map, consisting of 1 sheet, has been correctly drawn to the designated scale from field notes of a survey made under my supervision and direction between the 28th day of May and the 30th day of May, 1949; that it truly and correctly represents the location and extent of the works used to divert water from LAKE TAHOE, in Douglas County by Joseph V. & Annette Snyder for domestic purposes under application No. 12111. That the point of diversion, the location, size and grades of the diverting device, the location and description of all measuring devices, the location and extent of lands owned or controlled by the applicant upon which water applied for under application No. 12111 is used; together with the area and kind of culture in each 40-acre subdivision, and the location and names of all other works or streams which are crossed by or connected with said works are fully and correctly designated thereon.

Robert F. Guinn
State Water Right Surveyor

Subscribed and sworn to before me this 1st day of June, 1949

Clarence
Notary Public and for Ormsby County, Nevada.



0 660 FEET
SCALE 1"=100'

3379 saved Jan. 9, 1958 for 0.000706 for Perm.

FILED
June 1, 1949
STATE ENGINEER - DIVISION

MAP
TO ACCOMPANY APPLICATION NO.
12111
TO APPROPRIATE WATER FROM
LAKE TAHOE
FOR DOMESTIC PURPOSES BY
JOSEPH V. & ANNETTE SNYDER
AND PROOF OF BENEFICIAL USE

12111