




STATE OF UTAH
 COUNTY OF WASHINGTON

I, LEO A. SNOW, a CIVIL ENGINEER, being first duly sworn depose and say that this map, consisting of one sheet, has been correctly drawn to the designated scale from field notes of a survey made by me on the 16th day of July 1946; that it truly and correctly represents the proposed location and extent of works to obtain water from VIRGIN RIVER in CLARK COUNTY, by WENDELL L. LEAVITT, for irrigation purposes. That the proposed point of diversion, the approximate location and size of the diverting channel, all reservoirs or basins, the location and names of all other works which will cross or connect with the proposed works, and the boundary of all lands, showing by 40 acre subdivisions the areas proposed to be irrigated, are fully and correctly designated thereon.

Leo A. Snow
 State Water Right Surveyor

Subscribed and sworn to before me this 15th day of May 1948

Howard E. Matthews
 NOTARY PUBLIC in and for Washington County, UTAH
 My Commission Expires
 3/1/1952

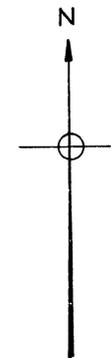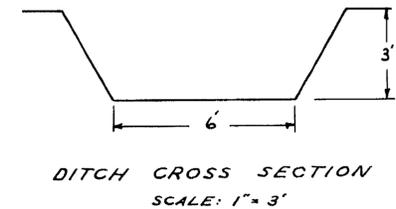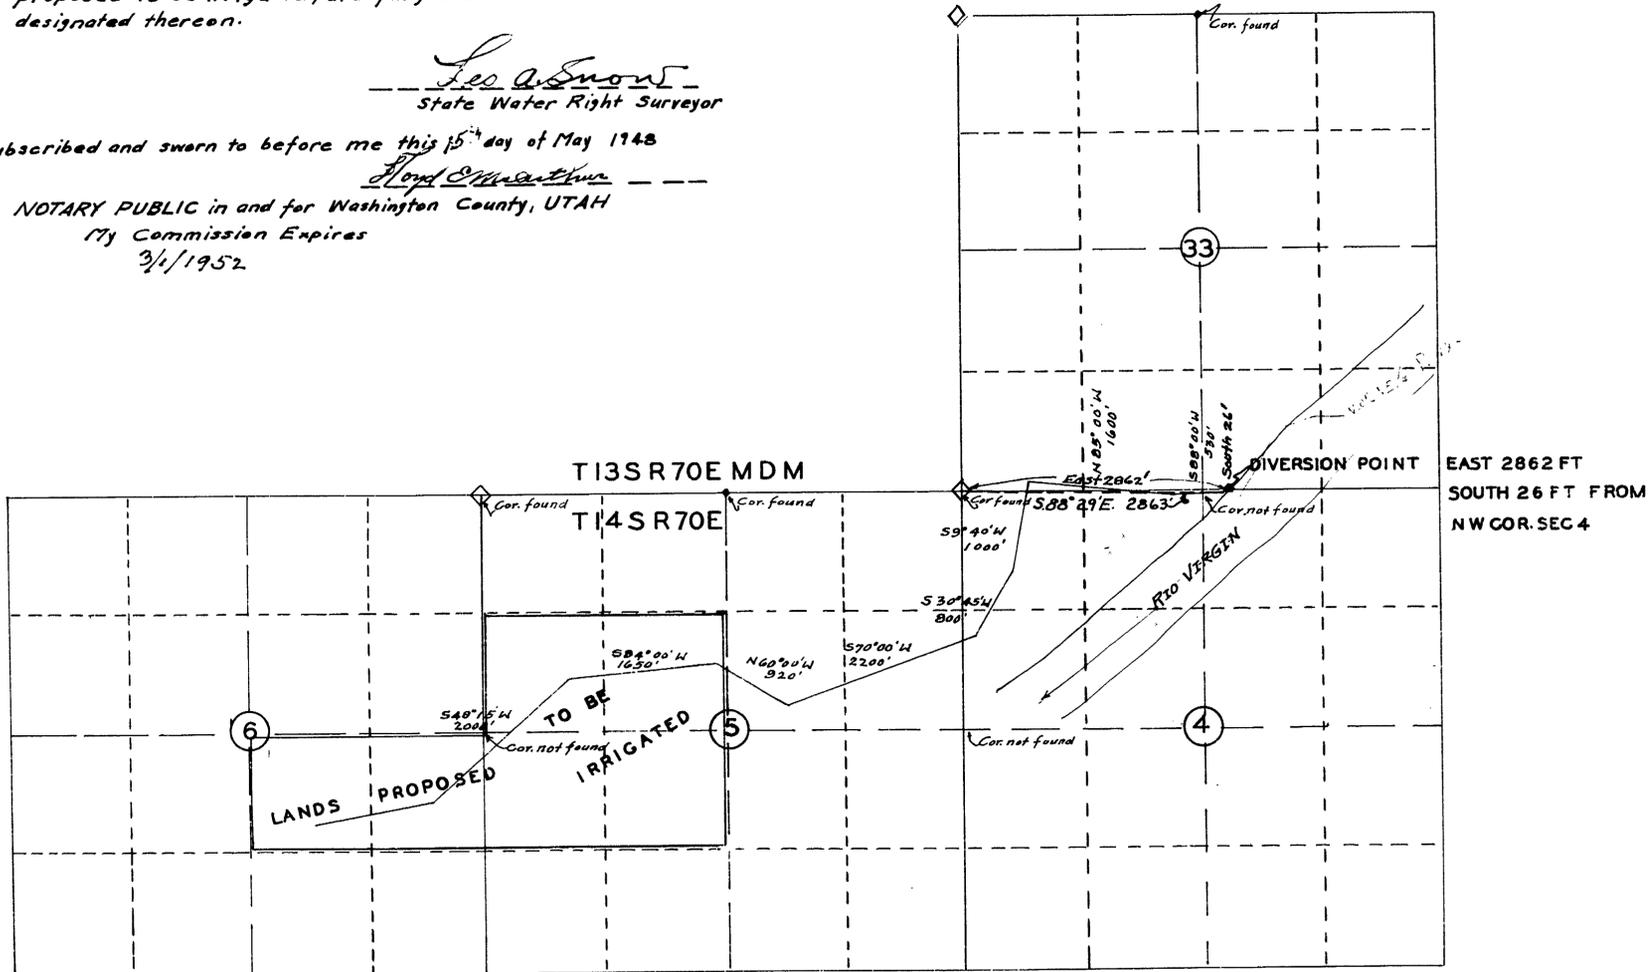

STATE OF UTAH SS
 COUNTY OF WASHINGTON

I, LEO A. SNOW BEING FIRST DULY SWORN, DEPOSE AND SAY: THAT THIS MAP CONSISTING OF ONE SHEET HAS BEEN DRAWN TO THE DESIGNATED SCALE FROM FIELD NOTES OF A SURVEY MADE BY ME ON 16 DAY OF JULY 1946 THAT ALL COURSES ARE COMPASS BEARINGS. THAT THE POINT OF DIVERSION, APPROXIMATE LOCATION OF THE CANAL AND LANDS THAT MAY BE IRRIGATED FROM SAID CANAL ARE DESIGNATED HEREON.

SUBSCRIBED AND SWORN TO BEFORE ME THIS 20TH DAY OF FEBRUARY 1948

MY COMMISSION EXPIRES
 MARCH 1ST 1948

Leo A. Snow
 NOTARY PUBLIC RES. ST. GEORGE UTAH

FILED
 May 24, 1948
 STATE ENGINEER'S OFFICE

OFFICE OF THE STATE ENGINEER
 SALT LAKE CITY, UTAH

MAP
 TO ACCOMPANY APPLICATION
 TO APPROPRIATE WATER FOR
 IRRIGATION
 BY WENDELL L. LEAVITT
 FROM THE RIO VIRGIN

12151