


SECTION 9
T17 N ; R 19 E ; M.D.B. & M.

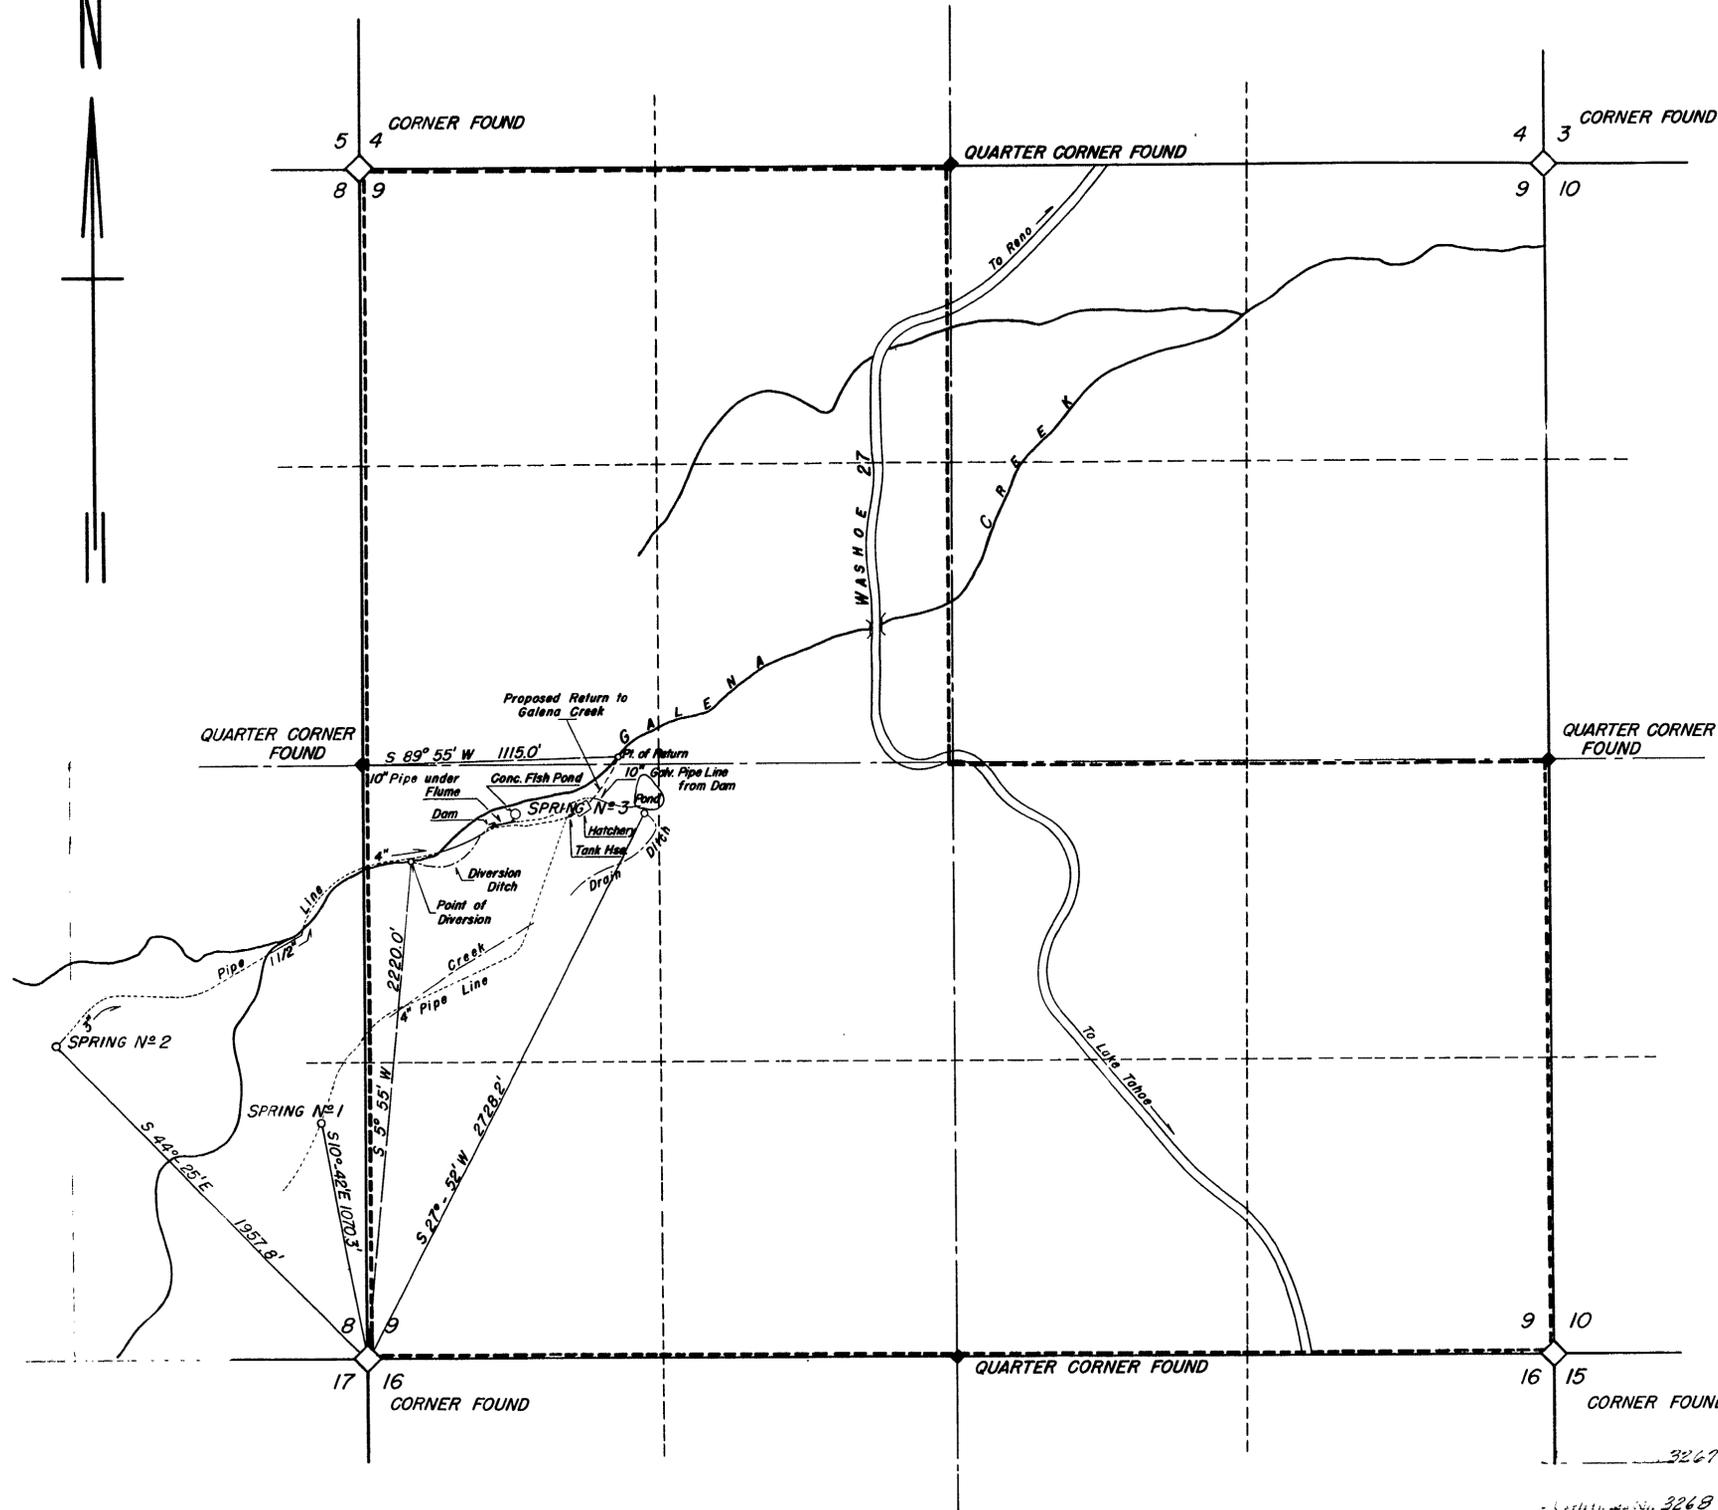

I, A.E. HOLGATE, BEING FIRST DULY SWORN, DEPOSE AND SAY THAT THIS MAP, CONSISTING OF ONE SHEET, HAS BEEN CORRECTLY DRAWN TO THE DESIGNATED SCALE FROM FIELD NOTES OF A SURVEY MADE UNDER MY SUPERVISION BETWEEN THE 24TH DAY OF SEPTEMBER AND THE 2ND DAY OF OCTOBER 1945; THAT IT TRULY AND CORRECTLY REPRESENTS THE PROPOSED LOCATION AND EXTENT OF THE WORKS PROPOSED TO BE USED TO DIVERT WATER FROM UNDERGROUND SOURCES IN WASHOE COUNTY, NEVADA, BY WASHOE COUNTY, NEVADA, THROUGH ITS DULY APPOINTED BOARD OF COUNTY COMMISSIONERS, FOR DOMESTIC USE PURPOSES; THAT THE PROPOSED POINT OF DIVERSION, THE APPROXIMATE LOCATION AND SITE OF THE DIVERTING CHANNEL, ALL RESERVOIRS OR BASINS, THE LOCATION AND NAMES OF ALL OTHER WORKS WHICH WILL CROSS OR CONNECT WITH THE PROPOSED WORKS, AND THE BOUNDARY OF ALL LANDS, SHOWING BY 40-ACRE LEGAL SUBDIVISIONS THE AREAS PROPOSED TO BE SUPPLIED, ARE FULLY AND CORRECTLY DESIGNATED HEREON.


A.E. Holgate
STATE WATER/RIGHT SURVEYOR

SUBSCRIBED AND SWORN TO BEFORE ME THIS 28TH DAY OF MAY, 1946.

Edw. James ...
COUNTY CLERK OF WASHOE COUNTY, NEVADA.

3267 ... June 17, 1949
3268 ... June 17, 1949
3269 ... June 17, 1949
3270 ... June 17, 1949

717354 CERTIFICATE NO. 5776 ISSUED Oct. 6, 1964

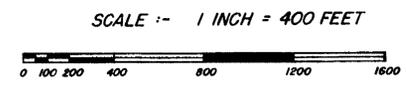

FILED
Dec 9, 1947

MAP TO ACCOMPANY
APPLICATION
TO APPROPRIATE WATER
FOR
FISH CULTURE & DOMESTIC USE
BY
WASHOE COUNTY, NEVADA
SECTION 9, T17N, R19E, M.D.B. & M.
WASHOE COUNTY, NEVADA