


NOTE:
NATURAL CHANNEL TO BE
USED FOR STOCKWATERING.

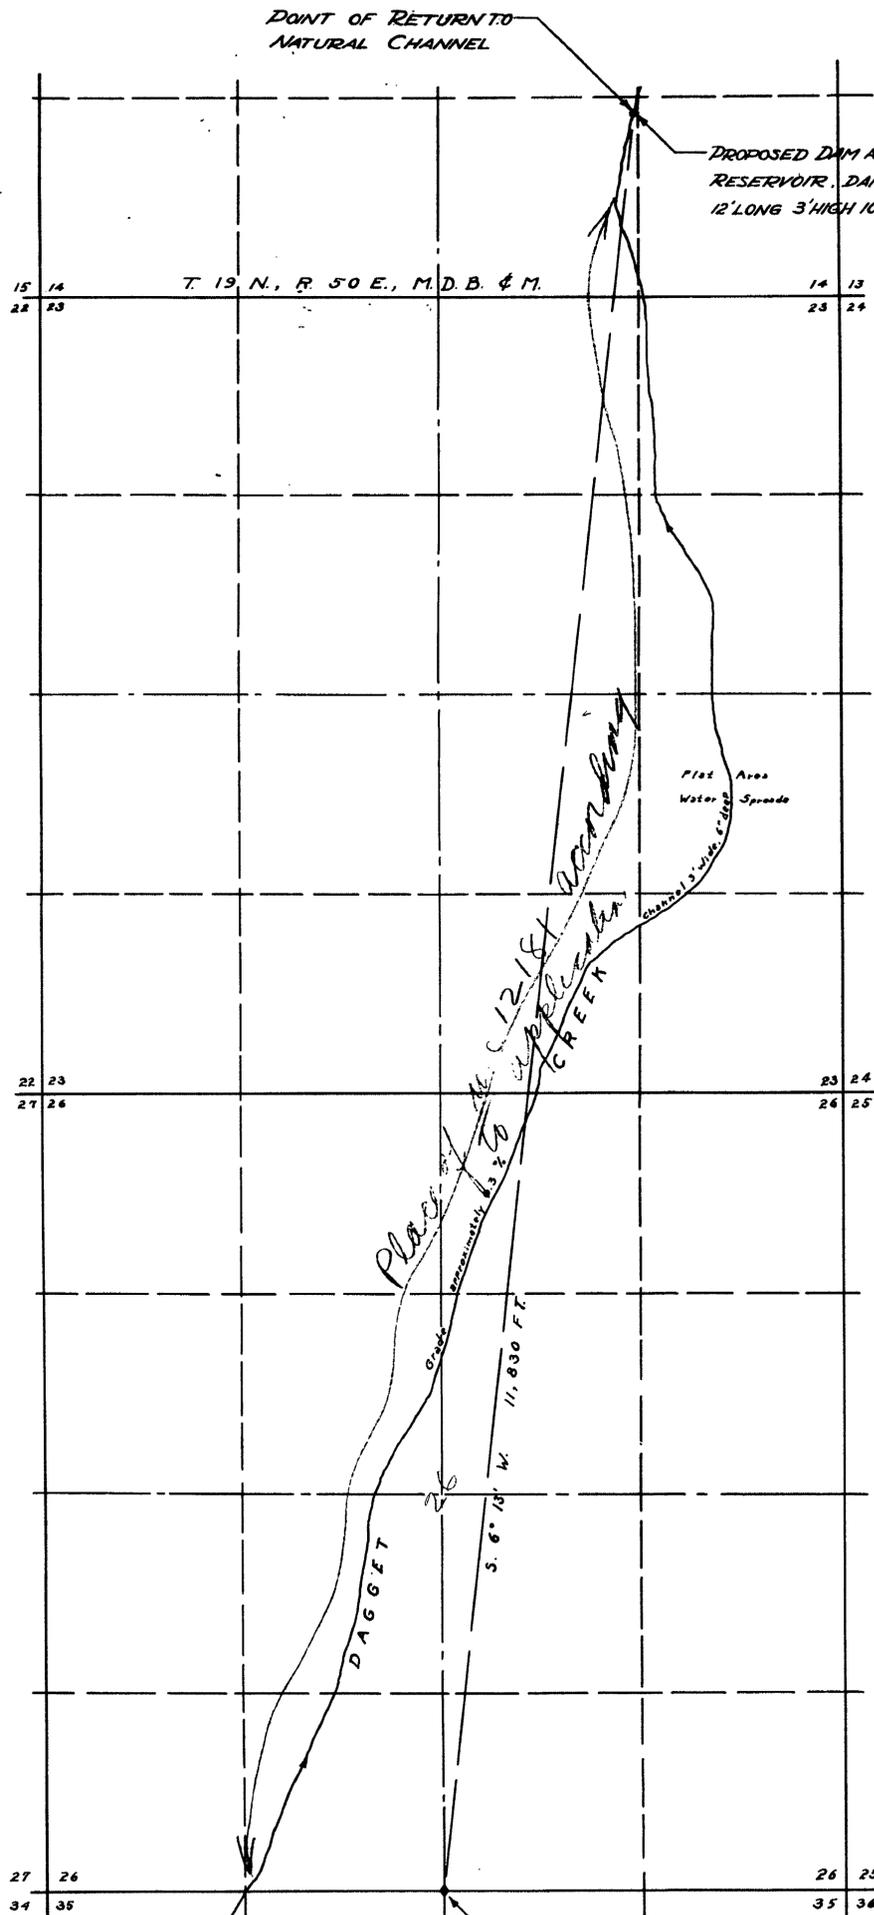

STATE OF NEVADA } ss.
County of White Pine }

I, F.W. Millard, being First duly sworn, depose and say that this map, consisting of three sheets numbered from 1 to 3 inclusive, has been correctly drawn to the designated scale from field notes of a survey made under my direction between the 14th and 16th days of August, 1947; that it truly and correctly represents the location and extent of the proposed works used to divert water from DAGGET CREEK, in Eureka County, by the BARTHOLOMAE CORPORATION for stockwatering purposes.

That the proposed point of diversion, the approximate location and size of the diverting channel, or other conduit, the place and manner of use and the location and names of all other works or streams which are crossed by, or connected with said works, are fully and correctly designated thereon.

F. W. Millard
State Water Right Surveyor.

Subscribed and sworn to before me this 5th day of September, 1947.

Mary Tattan
Notary Public in and for White Pine County, Nevada
My Commission expires May 12, 1949



Sheet No. 3 of 3 sheets.

FILED
January 16, 1948
STATE ENGINEER'S OFFICE

OFFICE
STATE ENGINEER
JAN 16 48
RECEIVED
ANS.

MAP TO ACCOMPANY
APPLICATION TO APPROPRIATE
WATER FOR
STOCKWATERING
BY BARTHOLOMAE CORPORATION
FROM DAGGET CREEK
SURVEYED BY F.W. Millard & Son
Ely, Nevada

12181