


STATE OF NEVADA, } s.s.
County of Esmeralda

I, William H. Hisle, being first duly sworn, depose and say that this map consisting of one sheet, has been correctly drawn to the designated scale from field notes of a survey made by me on the 25th day of January, 1948; that it truly and correctly represents the location and extent of the proposed works used to divert water from an Underground Source (Duffy's Cavern), in Esmeralda County, by Martin Duffy, for Mining, Milling, and Domestic Purposes. That the proposed point of diversion and return, the location of the mine, mill, and camp, the approximate size of the diverting conduit, and the location and names of all other works or streams which are crossed by or connected with the said works, are fully and correctly designated hereon.


William H. Hisle
State Water Right Surveyor.

Subscribed and sworn to before me
this 30th day of January, 1948.

J. J. J.
Notary Public in and for Esmeralda County, Nevada.

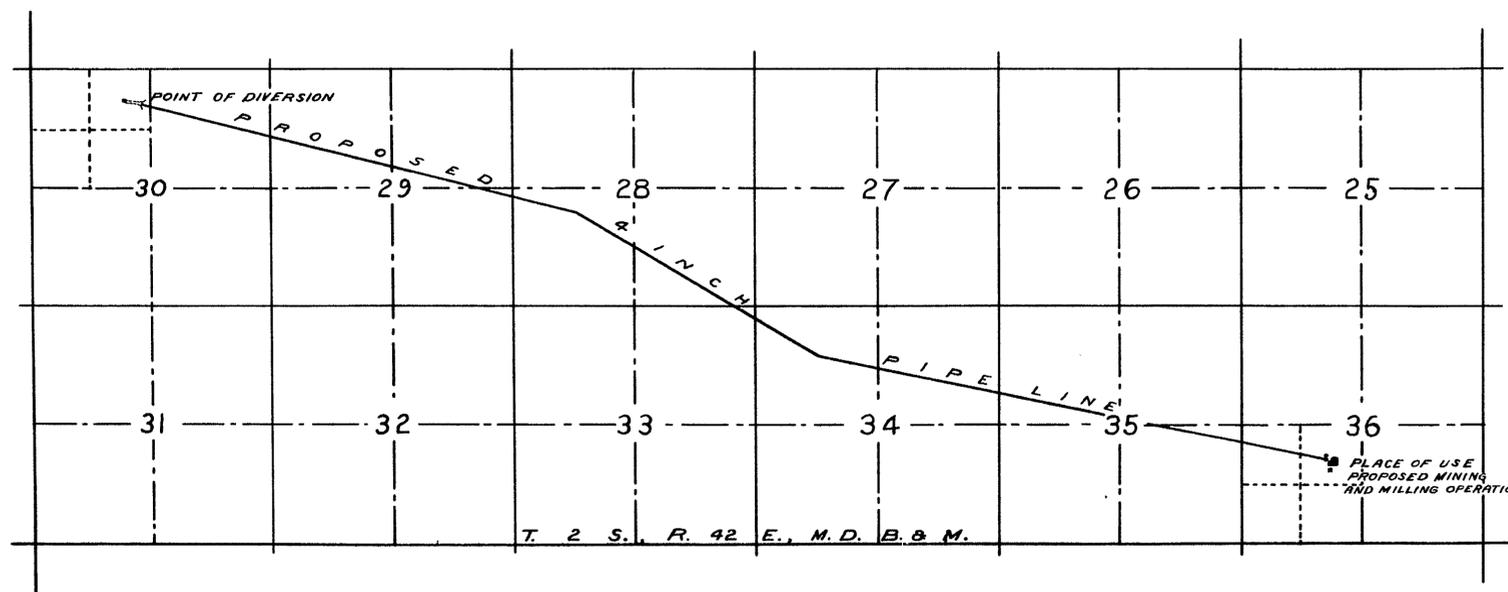

SCALE: 1 IN. = 2,000 FT.

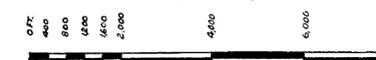

FILED
February 2, 1948
STATE ENGINEER'S OFFICE

DEPT. OF STATE
FEB 2 1948
RECORDED
AND INDEXED

MAP TO ACCOMPANY
APPLICATION TO APPROPRIATE WATER
FOR
MINING, MILLING, &
DOMESTIC PURPOSES
BY
MARTIN DUFFY
FROM AN
UNDERGROUND SOURCE

12240