


Original Corner Destroyed by Grading operations for Road.
 Found Wooden 2"x4" Marked as Shown, Reset by a Recent
 Survey and Accepted in the Vicinity as the True Corner.

Water to be Obtained From
 Drilled Well Cased With 4" diam. Steel Pipe.
 Located S. 49° 45' 49" E., 85.2' of NW. Cor. Sec. 23
 T. 14 S. - R. 65 E., Mt. Diablo Base & Meridian.

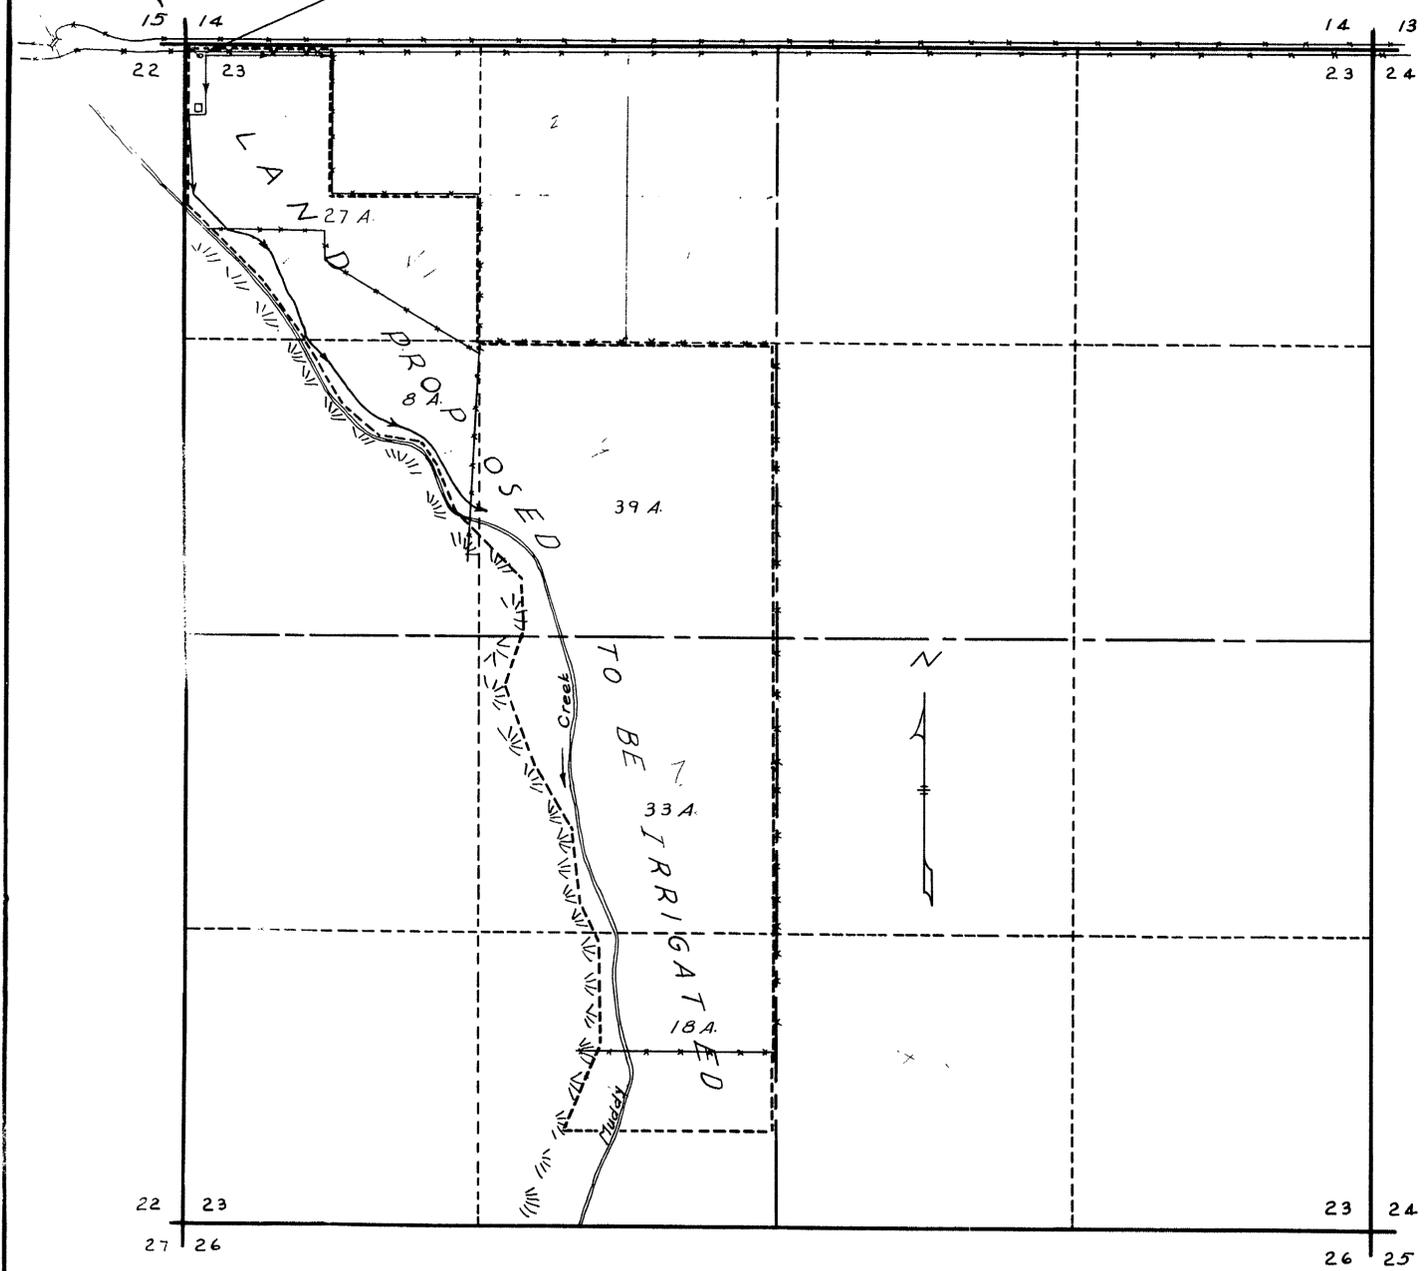


STATE OF UTAH
 COUNTY OF WASHINGTON

I, LEO A. SNOW, a CIVIL ENGINEER, being first duly sworn
 depose and say that this map, consisting of one sheet, has
 been correctly drawn to the designated scale from field notes
 of a survey made under my ^{supervision and direction} on the 6th day of March, 1948; that it
 truly and correctly represents the proposed location and extent
 of works to obtain water from a WELL, in CLARK COUNTY, by
 DALE B. and G.M. PERKINS, for irrigation purposes. That the
 proposed point of diversion, the approximate location and size of
 the diverting channel, all reservoirs or basins, the location and
 names of all other works which will cross or connect with the
 proposed works, and the boundary of all lands, showing by 40 acre
 subdivisions the areas proposed to be irrigated, are fully and
 correctly designated thereon.

Leo A. Snow
 State Water Right Surveyor

Subscribed and sworn to before me this 12th day of March, 1948

Wm. Quinn
 NOTARY PUBLIC in and for Washington County, Utah.
 My Comm. Expires Mar. 1-1952

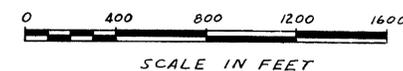

LED
 May 24, 1948

MAP
 TO ACCOMPANY APPLICATION
 TO
 APPROPRIATE WATER FOR IRRIGATION
 BY
 DALE B. & G.M. PERKINS
 FROM
 A WELL IN NW. 1/4 SEC. 23
 T. 14 S. - R. 65 E., MT. DIABLO B. & M.

12244